


BOMBER BARN, GILBURN - WINDOWS - GENERAL
 JW, MARCH 2026 CONDITION 4

1:2 SCALE TYPICAL WINDOW FRAME SECTION

1:20
 typical elevation
 site measure each
 opening

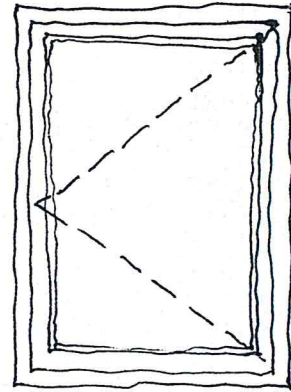

treated softwood frames + beads
 factory painted light grey/green RAL 6021, semi-gloss finish
 satin anodised silver aluminium fasteners + stays to part 'Q' security standard

PLAN - JAMB

