


All timber to be sawn sw vacuum pressure impregnated with CAA preservative to BS:5589 and with 2-coats of preservative stain. All cut ends to be preservative treated prior to fixing.

All fittings to be galvanised.
 Timber quality shall be as noted in BS 1722.
 pt 5 Appendix N.

1800mm HIGH FEATHERED EDGE TIMBER FENCE

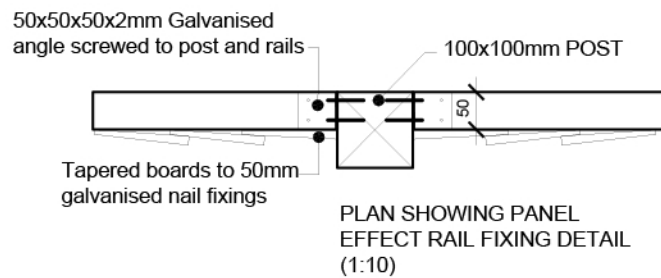

<p>architecture building surveying urban design</p> <p>burnaby villa ■ 48 walling street road ■ fulwood ■ preston ■ pr2 8bp</p> <p>tel: 01772 774510 fax: 01772 774511 email mck@mckassociates.co.uk</p>	Drawing Title: 1800mm Feather Edge Timber Fence	<table border="1"> <thead> <tr> <th>Rev.</th> <th>Date</th> <th>By</th> <th>Description</th> <th>Date:</th> </tr> </thead> <tbody> <tr> <td>MCK</td> <td></td> <td></td> <td>1:20@A4</td> <td>FEB 2020</td> </tr> </tbody> </table>				Rev.	Date	By	Description	Date:	MCK			1:20@A4	FEB 2020
	Rev.	Date	By	Description	Date:										
	MCK			1:20@A4	FEB 2020										
Project: STANDARD DETAILS	Drawn: MCK	Checked: 	Scale: 1:20@A4	Date: FEB 2020											
	Job No: SD	Drawing No: 12.2-02	Rev: 												

A4