


# Shade Analysis Plan

<b>Project:</b>	Land off Albany Drive, Blackburn BB1 9EH
<b>Drawn by:</b>	Jack Delaney
<b>Date:</b>	22nd December 2025
<b>Scale:</b>	1:500 @ A1
<b>Drawing Number:</b>	WC-474(2)


**Do not scale off this drawing - to be reproduced in colour only**

## Key:


Category A trees of high quality

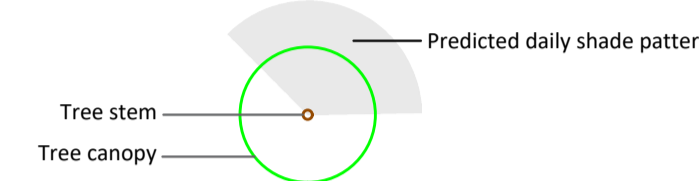



Category B trees of moderate quality

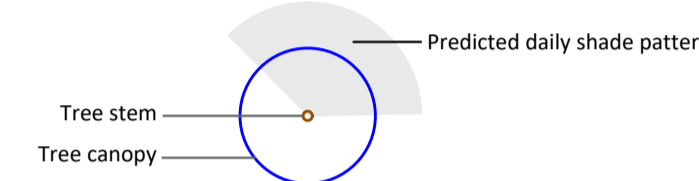

Category C trees of low quality

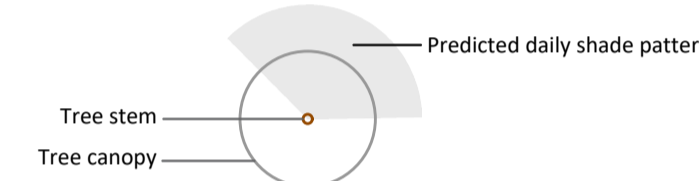

Category U trees with serious, irremediable defects

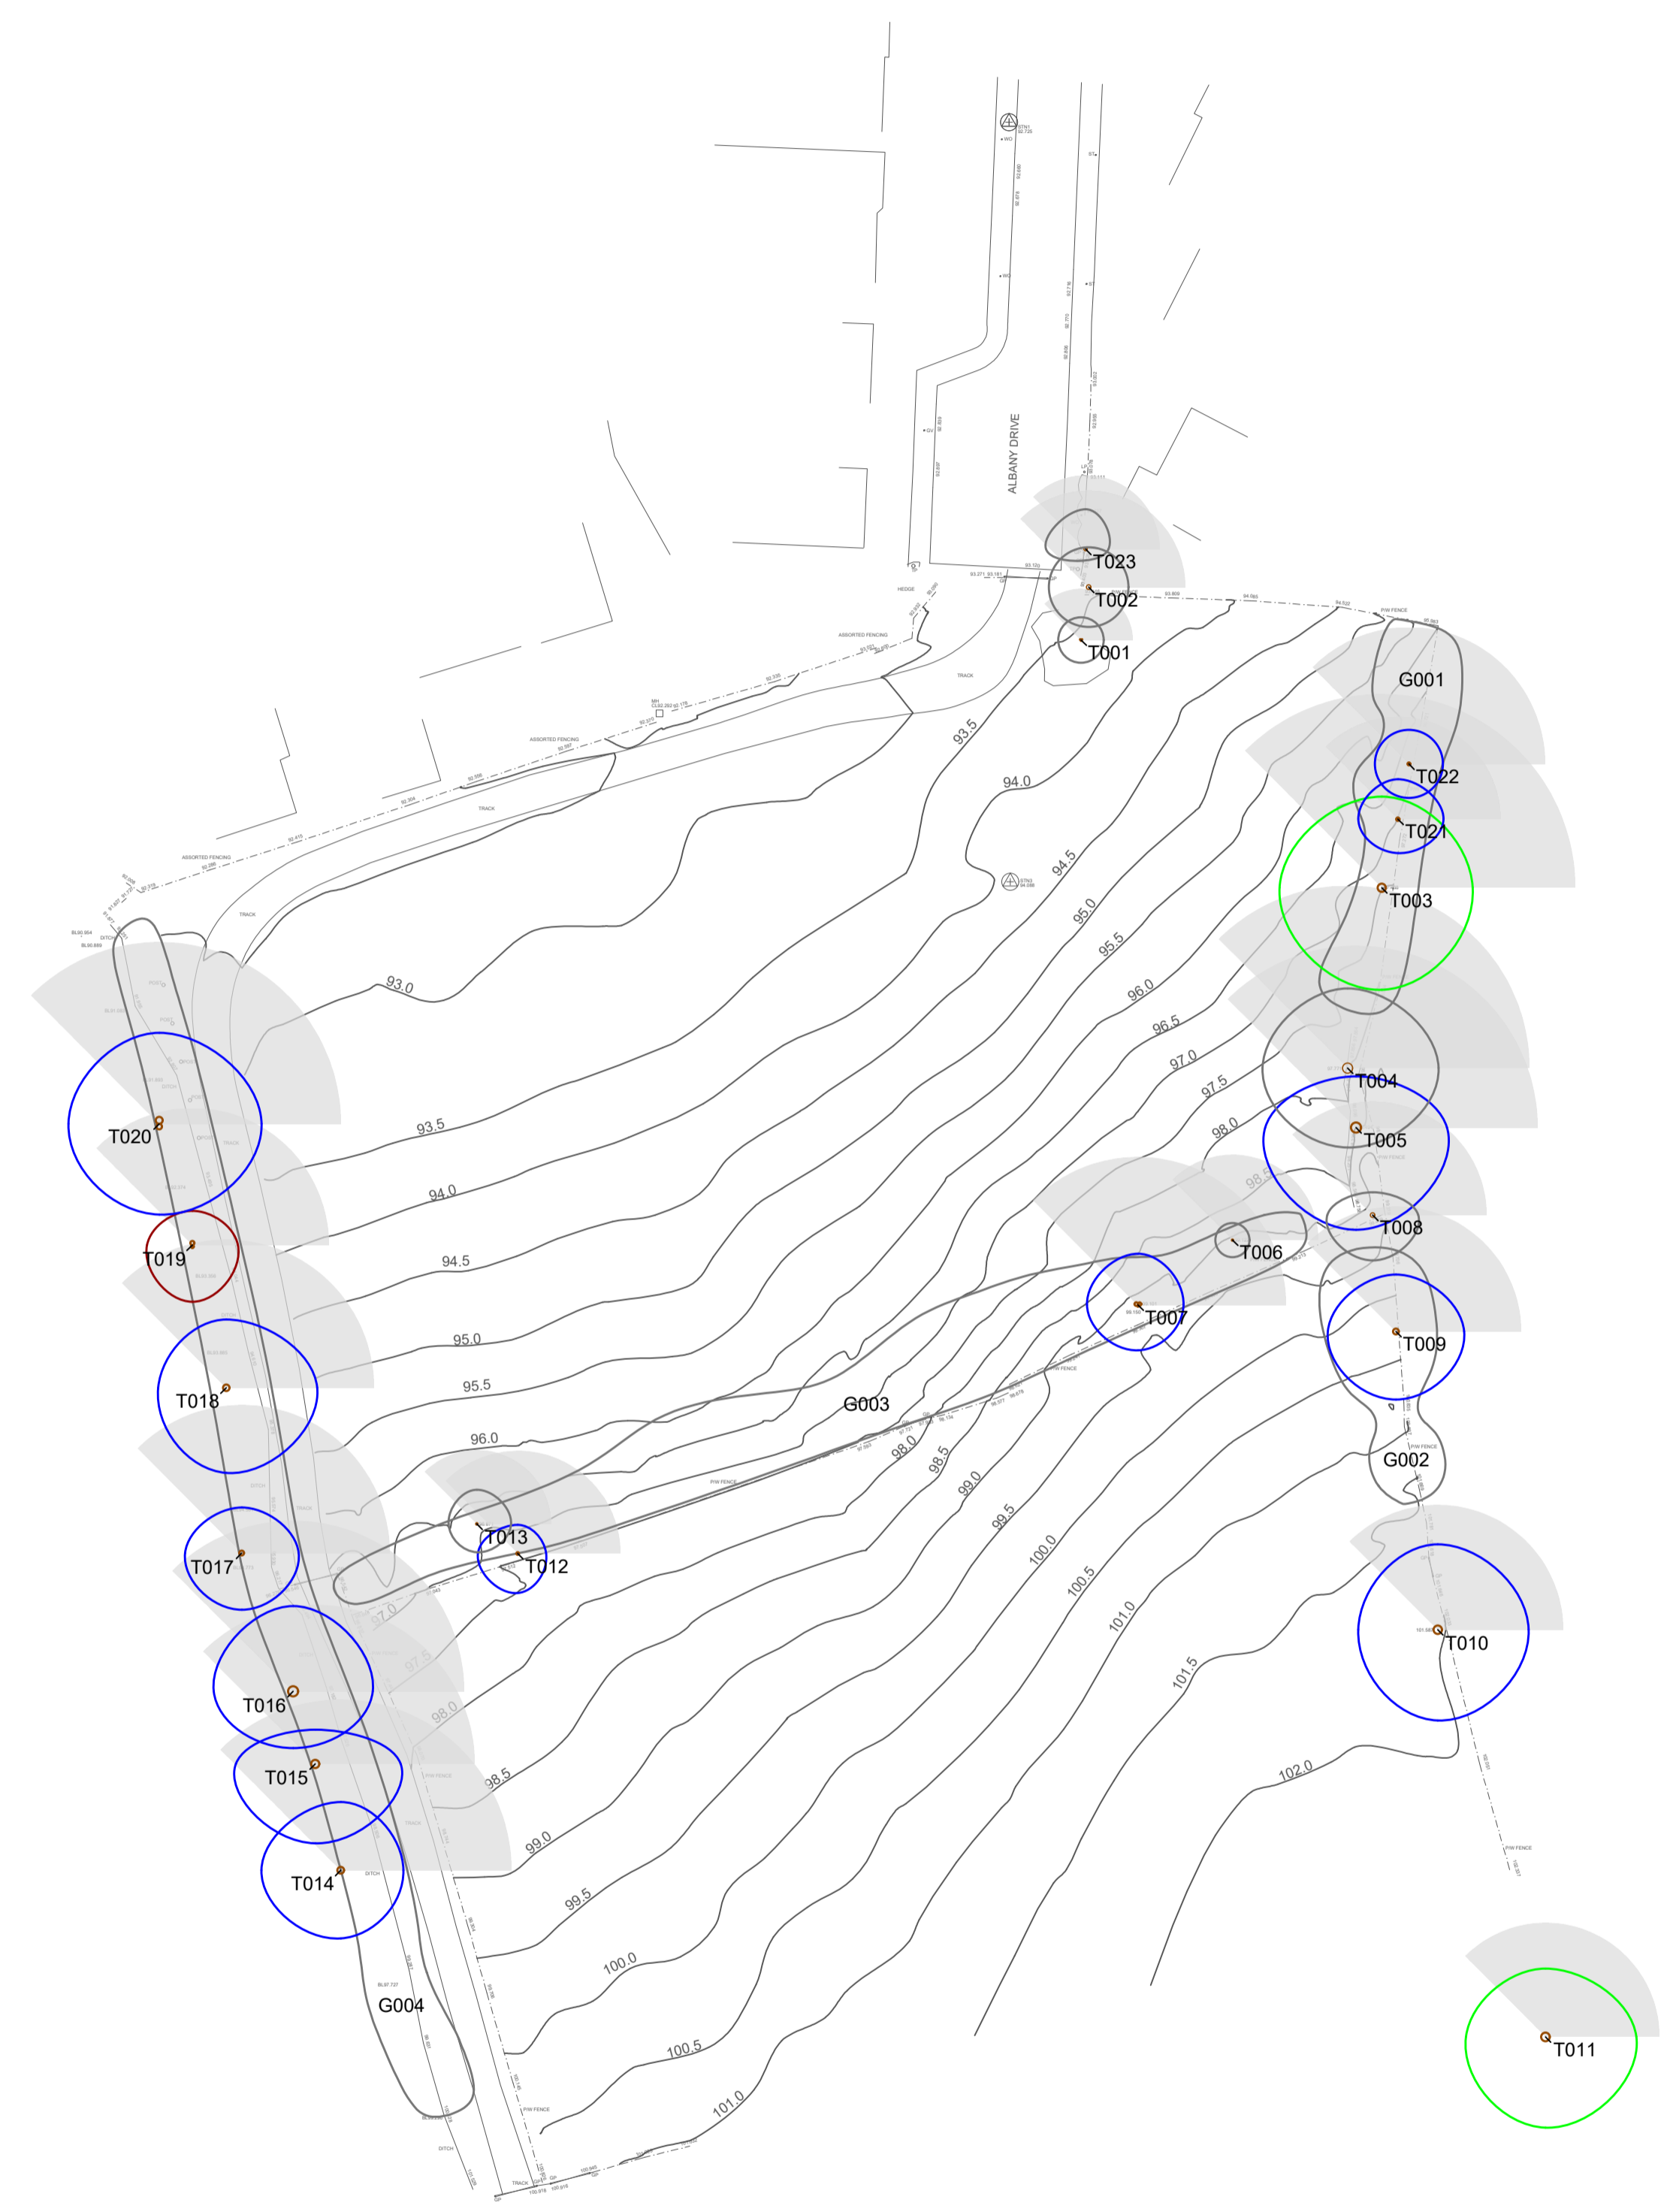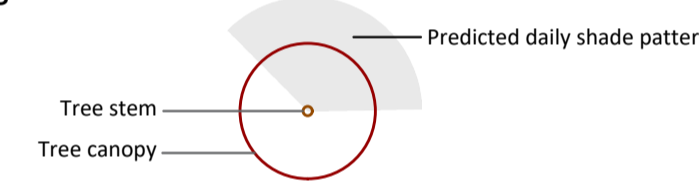

**Woodsage Consulting Ltd**  
 T: 07962401997  
 E: [info@woodsage.co.uk](mailto:info@woodsage.co.uk)  
 W: <https://woodsage.co.uk>