



GL653B Fairview Copster Green Blackburn BB1 9EP par

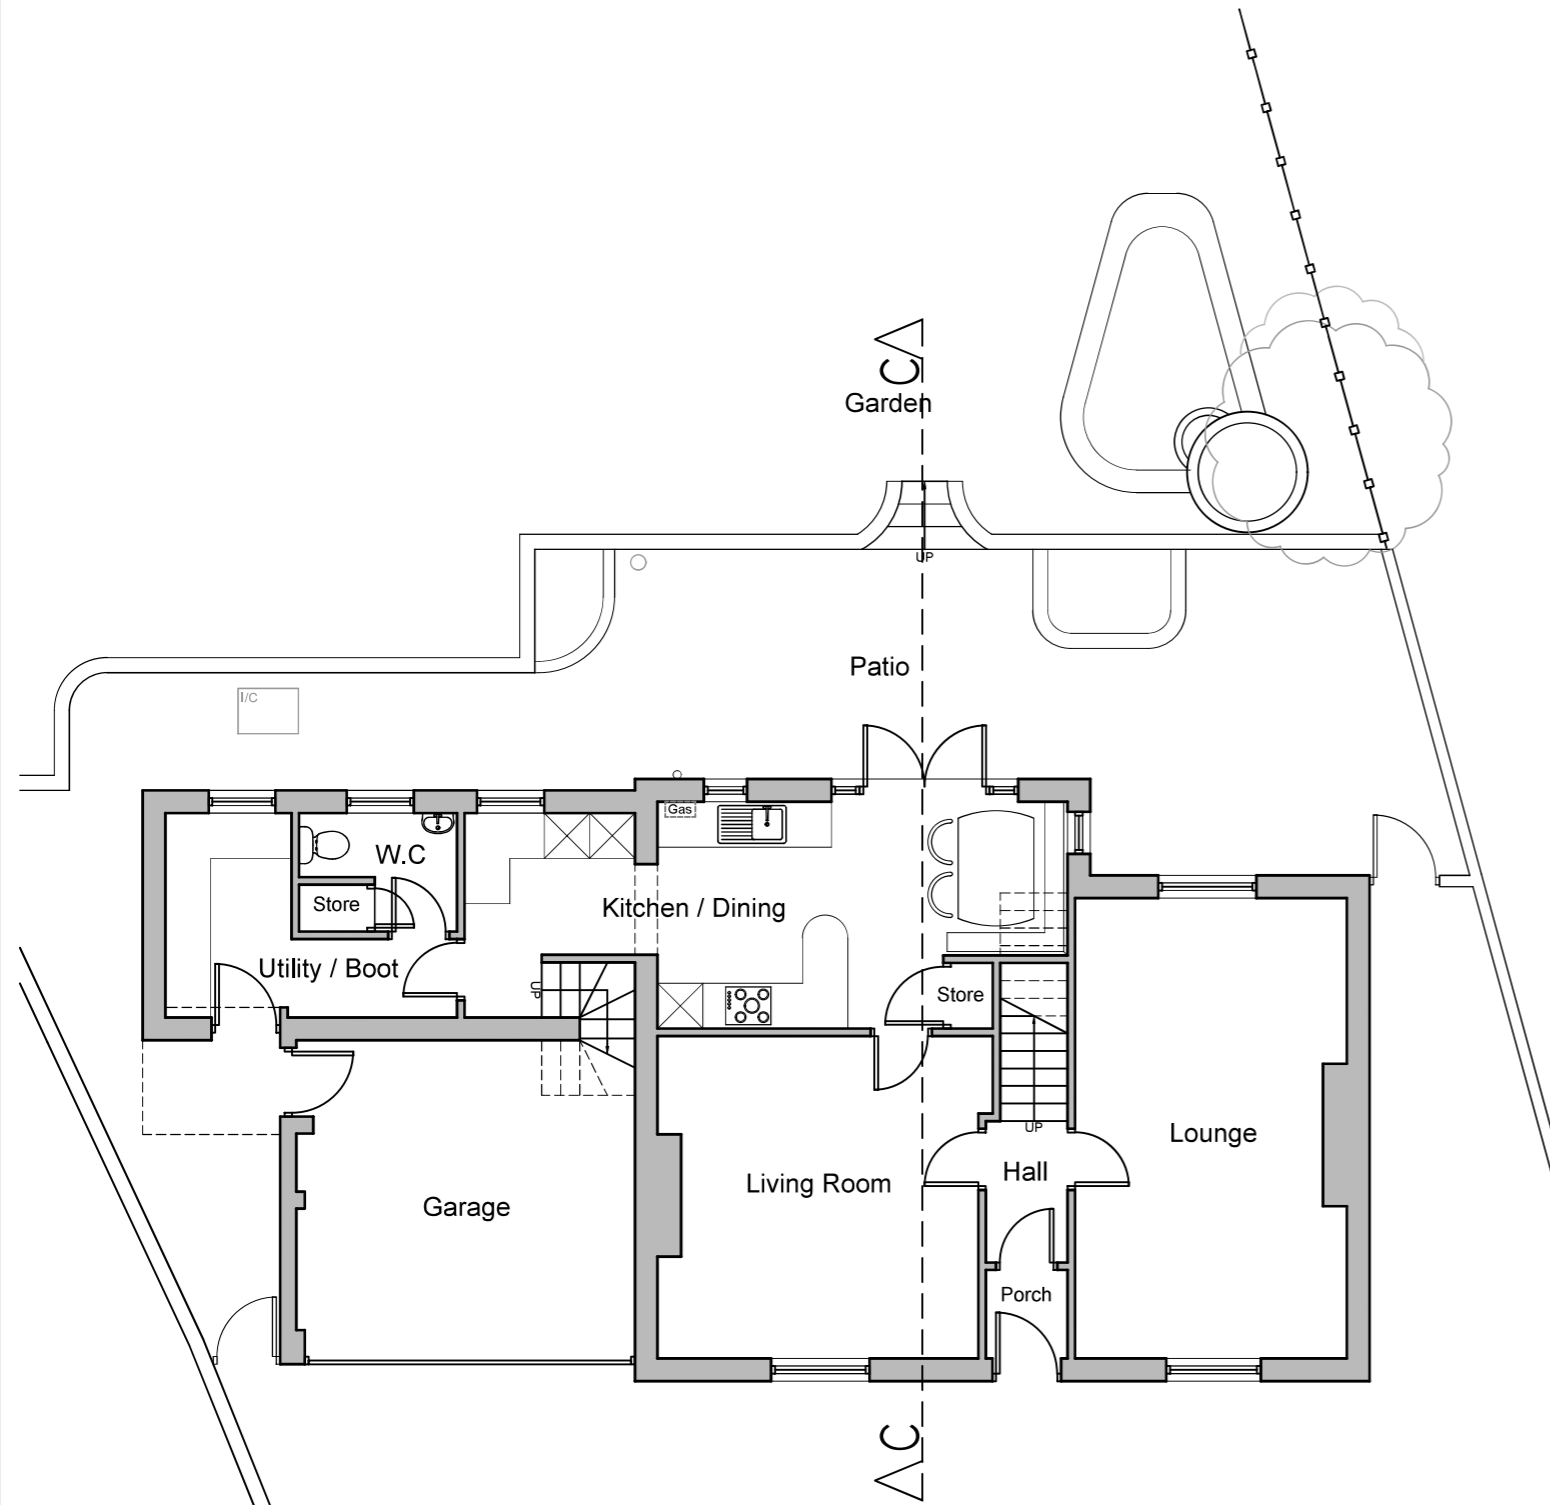

Ground Floor

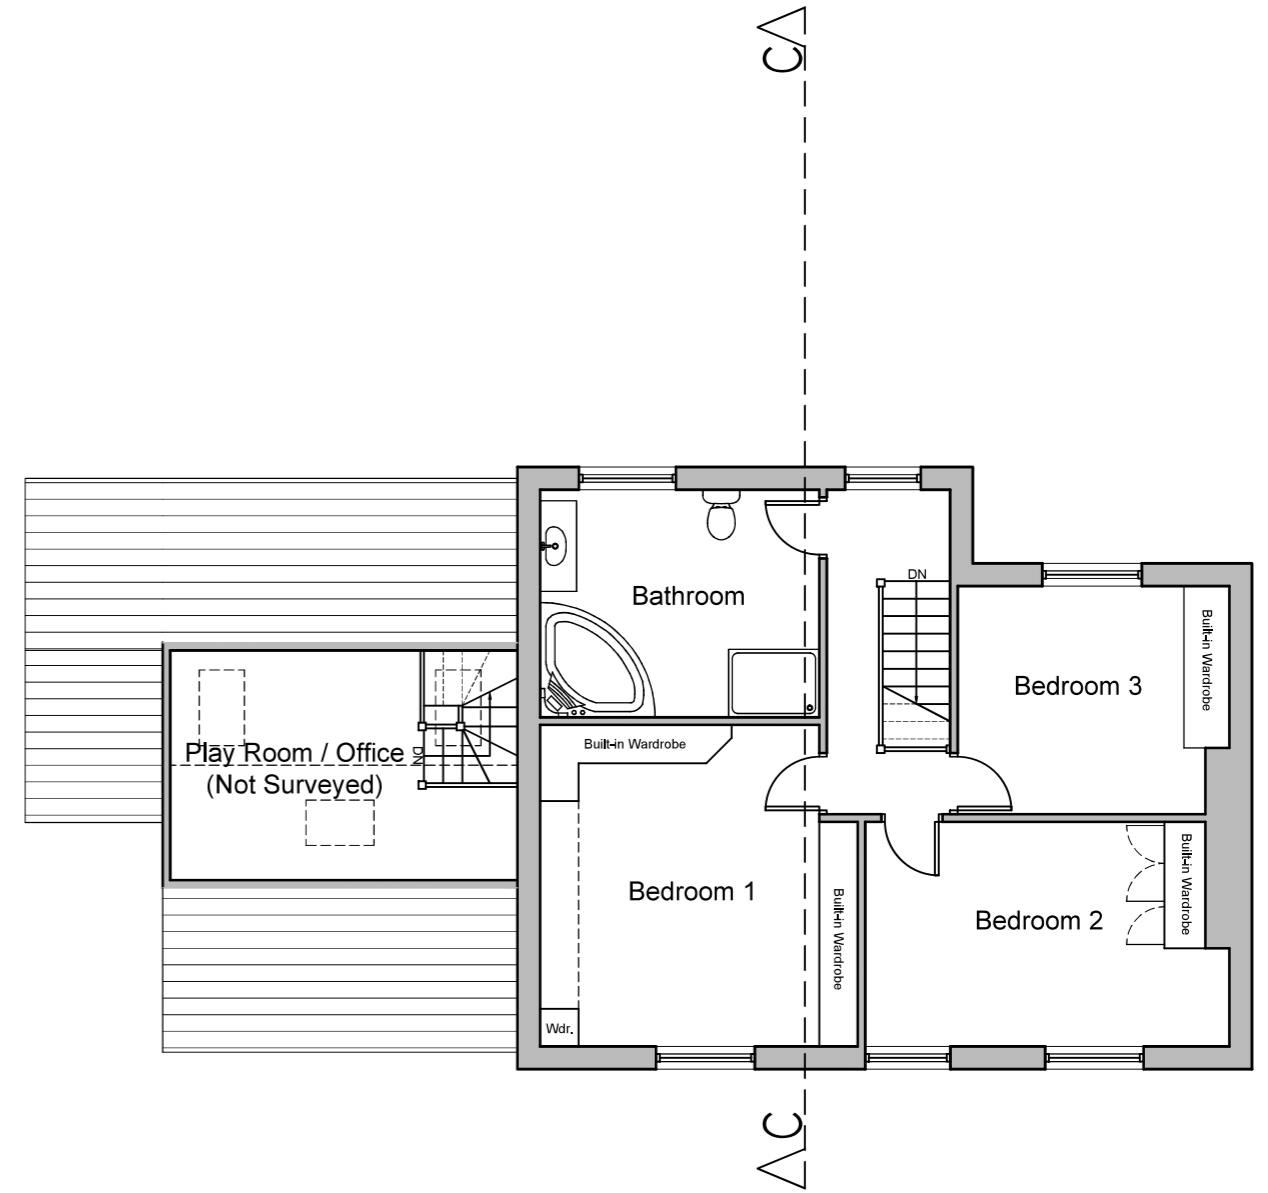

First Floor