



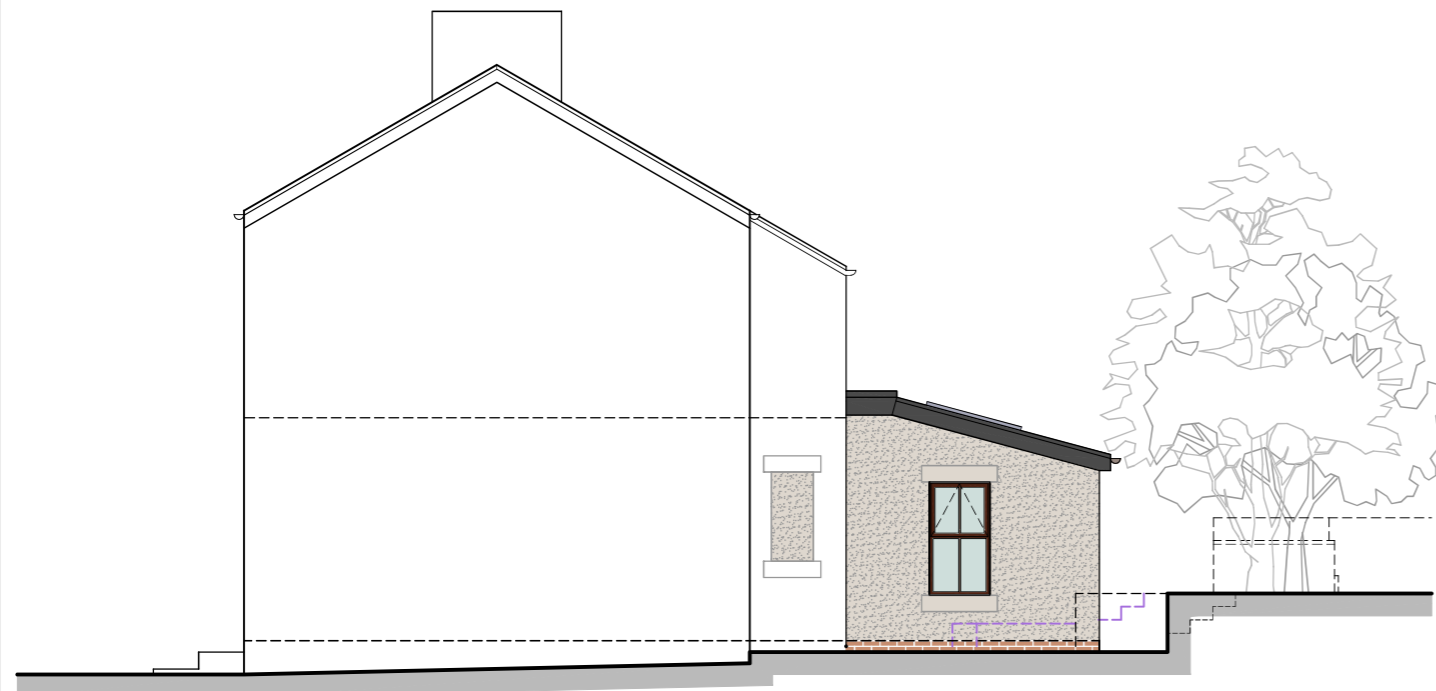

South East Elevation

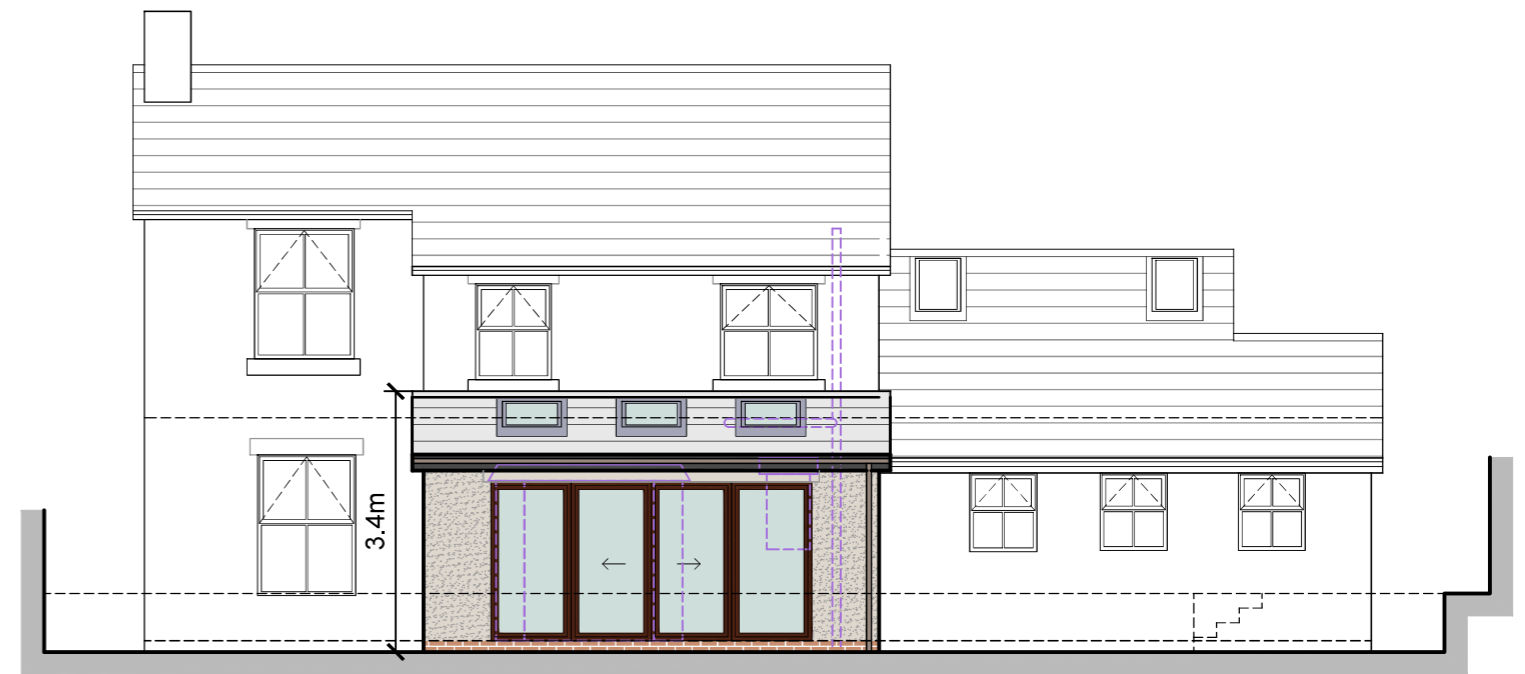

North West Elevation



South West Elevation