



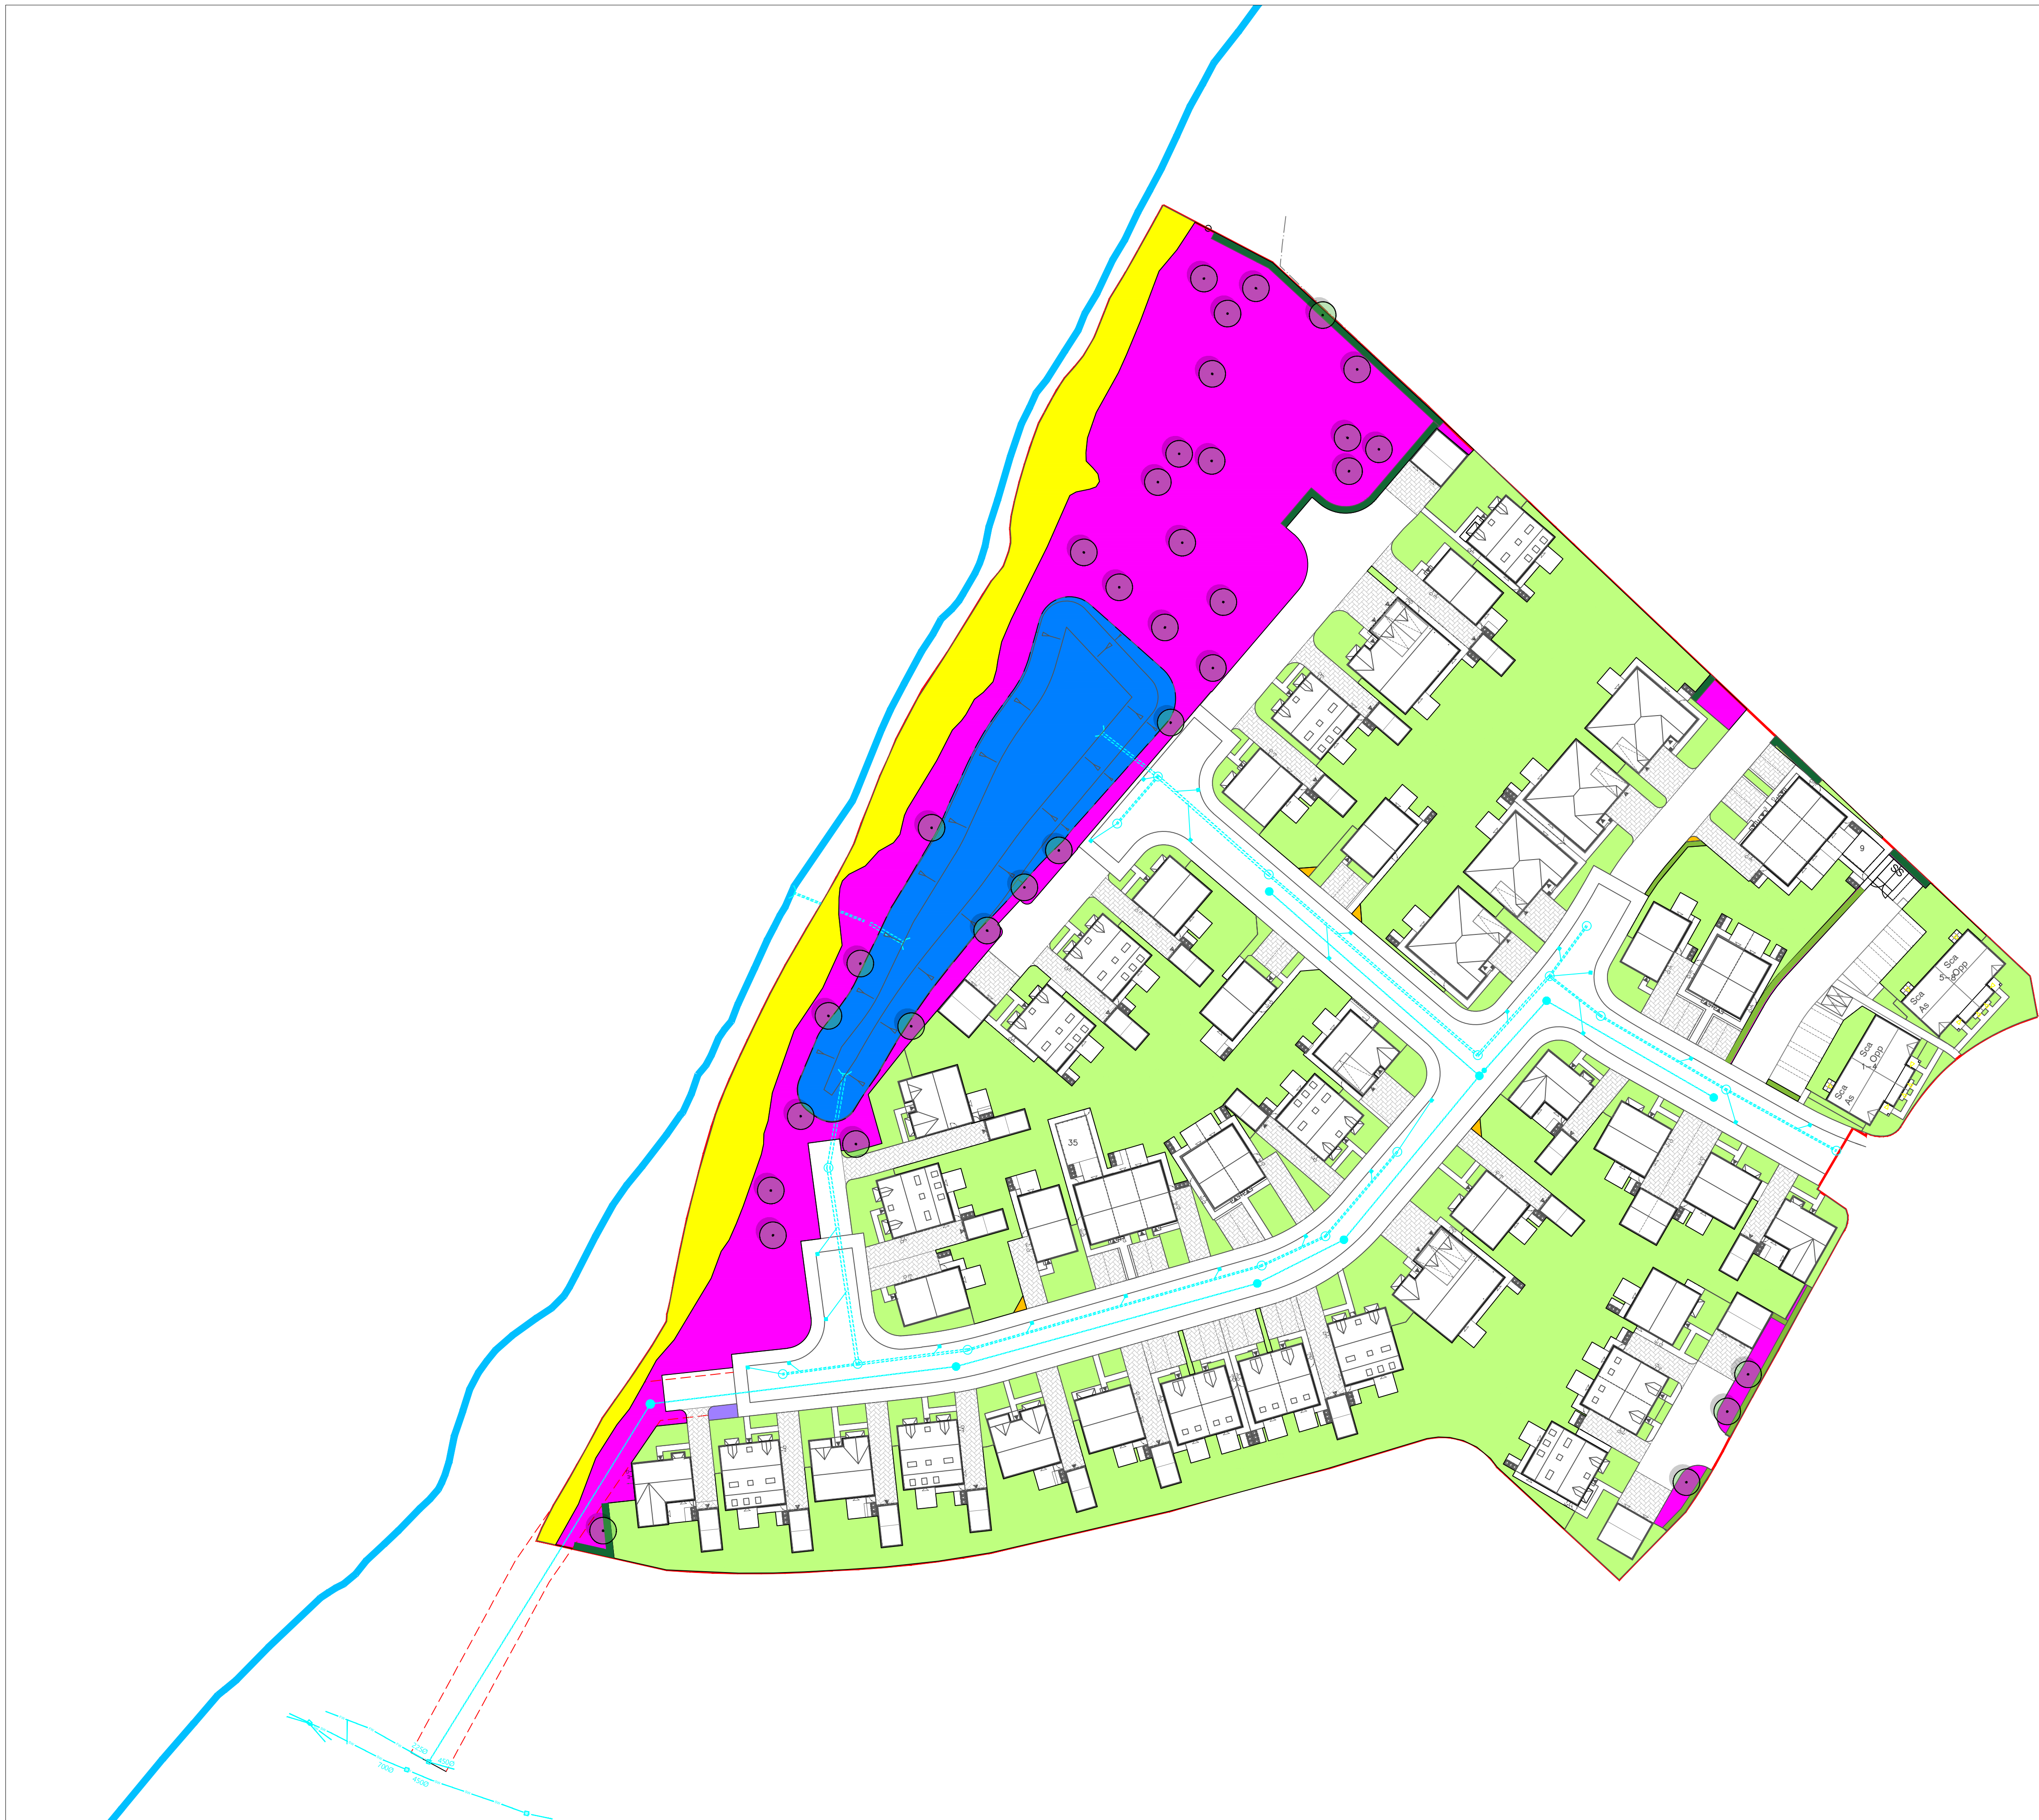

- Application Boundary
- Wildflower Meadow (3,713m²)
- Amenity Grassland (9m²)
- Ornamental Shrubs (9m²)
- SUDS Basin (1,318m²)
- Retained Vegetation (1,208m²)
- Vegetated Garden (6,666m²)
- Proposed Native Hedgerow (129 Linear Meters)
- Proposed Ornamental Hedgerow (91 Linear Meters)
- Proposed Native Trees - POS (34)
- Hard Landscaping (12,734m²)

A	Amended to new engineering layout	09.07.26
Rev	Comment	Date

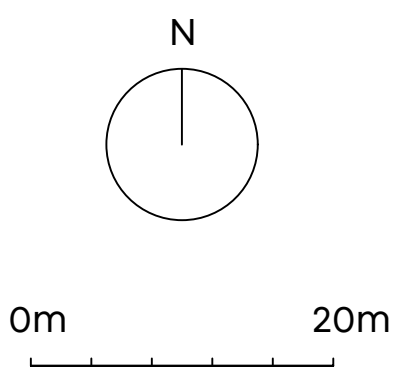

LAIRD BAILEY LANDSCAPE ARCHITECTS
t: 0330 043 4883
e: hello@lbla.co.uk
Costwolds | Somerset | South Wales

Client:
Applethwaite Ltd

Project Title:
Higher Standen, Clitheroe

Drawing Title:
BNG Calculations

Date: 14 January 2025
Drawing Number: LB700_D02
Scale: 1:500 at A1
Status: Final

Drawn By: AL
Checked by:
Revision: A
Use: Planning