


Land at Higher Standen Drive, Clitheroe BB7 1HF

GENERAL NOTES:
Copyright reserved to Woodcroft Design Ltd and may not be reproduced without prior written consent. This drawing is subject to the accuracy of original surveying reports, surveys, existing drawings and Local Authority Approvals. Dimensions, finished floor levels, exact areas of houses and areas shown are approximate only and subject to separate detailed design. Any financial fees shown have been provided by others and should be checked by a qualified structural engineer prior to commencement of on site works. It is the responsibility of the client and contractor to check the accuracy of this drawing is correct.

Key

 Street Scene Location

 Cross Section Location

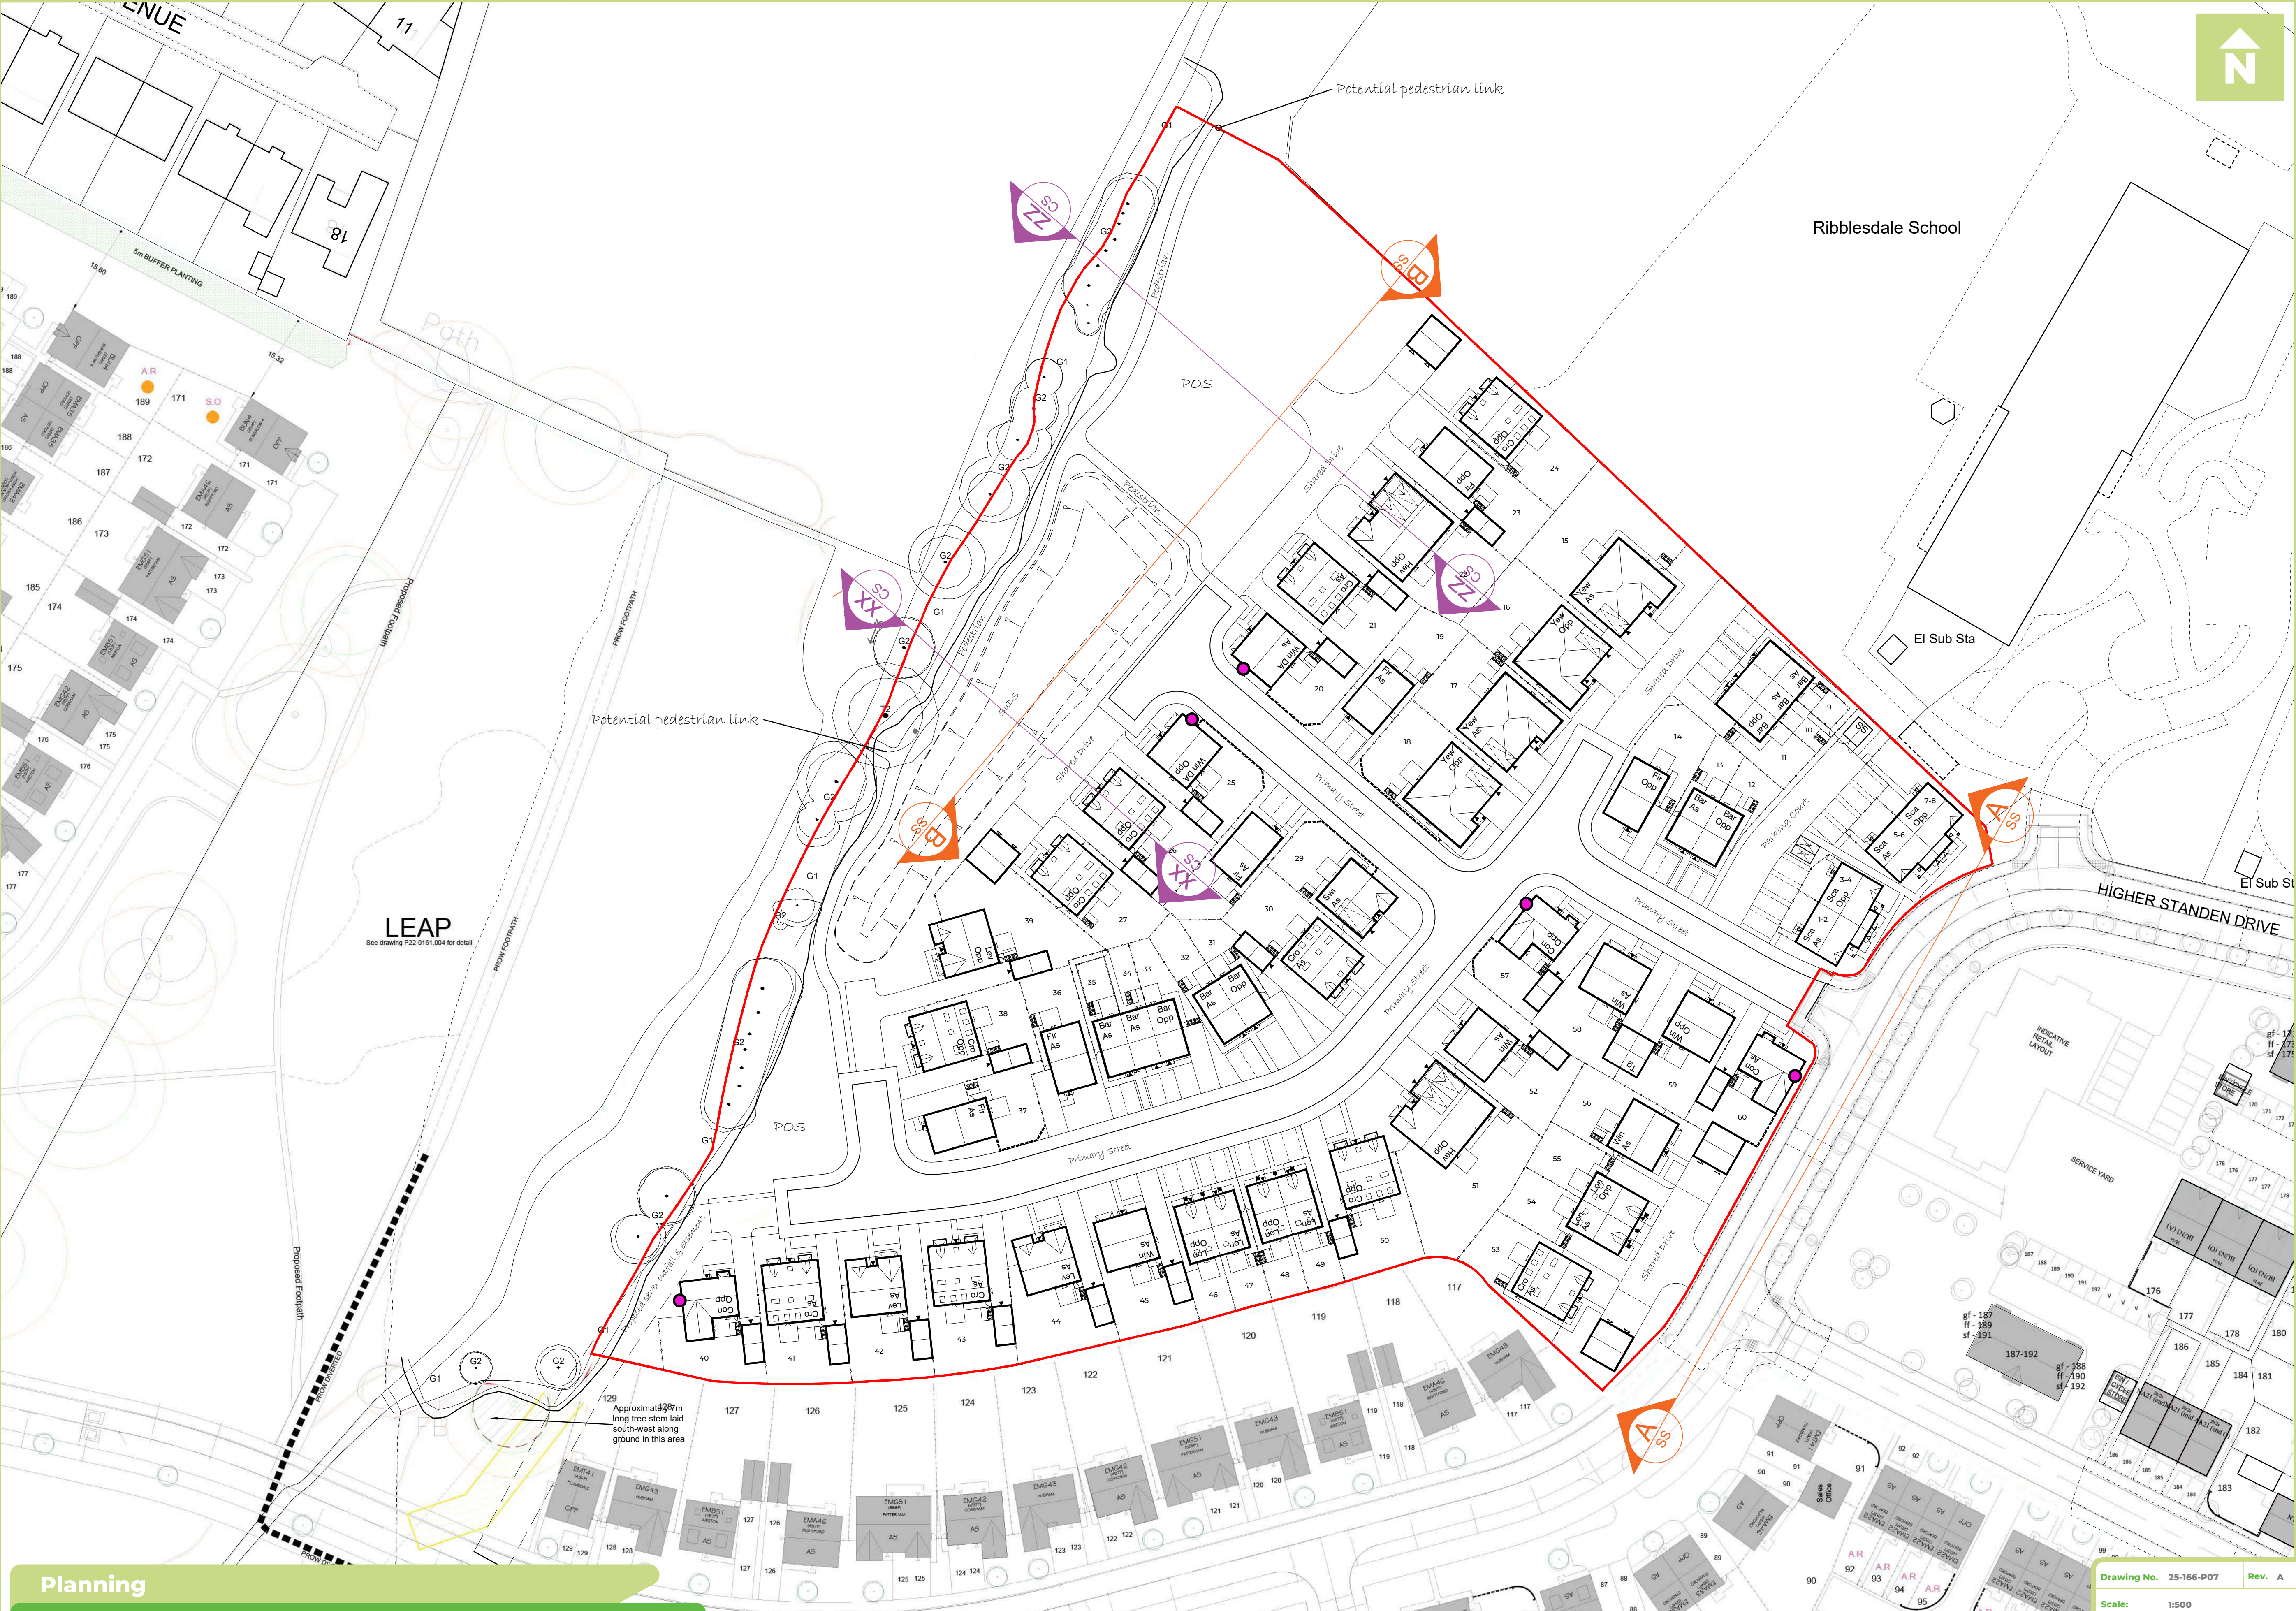

LEAP
See drawing P22-0161-004 for detail

Potential pedestrian link

Potential pedestrian link

Ribblesdale School

El Sub Sta

El Sub Sta

HIGHER STANDEN DRIVE

Approximate 40m long tree stem laid south-west along ground in this area

INDICATIVE RETAIL LAYOUT
SERVICE YARD

Planning

Street Scene & Cross Section Locations



URBAN DESIGN GROUP
REGISTERED PRACTICE

Drawing No.	25-166-P07	Rev.	A
Scale:	1:500		
Date:	Jan 26		
Sheet Size:	A1		

