


Land at Higher Standen Drive, Clitheroe BB7 1HF

GENERAL NOTES:
Copyright reserved to Woodcroft Design Ltd and may not be reproduced without prior written consent. This drawing is subject to the approval of relevant planning reports, surveys, existing drawings and Local Authority Approvals. Dimensions, finished floor levels, exact sites of houses and areas shown are approximate only and subject to approved detailed design. Any financial forecasts shown have been provided for clients and should be checked by a qualified structural engineer prior to commencement of on-site works. It is the responsibility of the client and contractor to check the accuracy of this drawing is correct.




Key

- Vehicle Charging Point

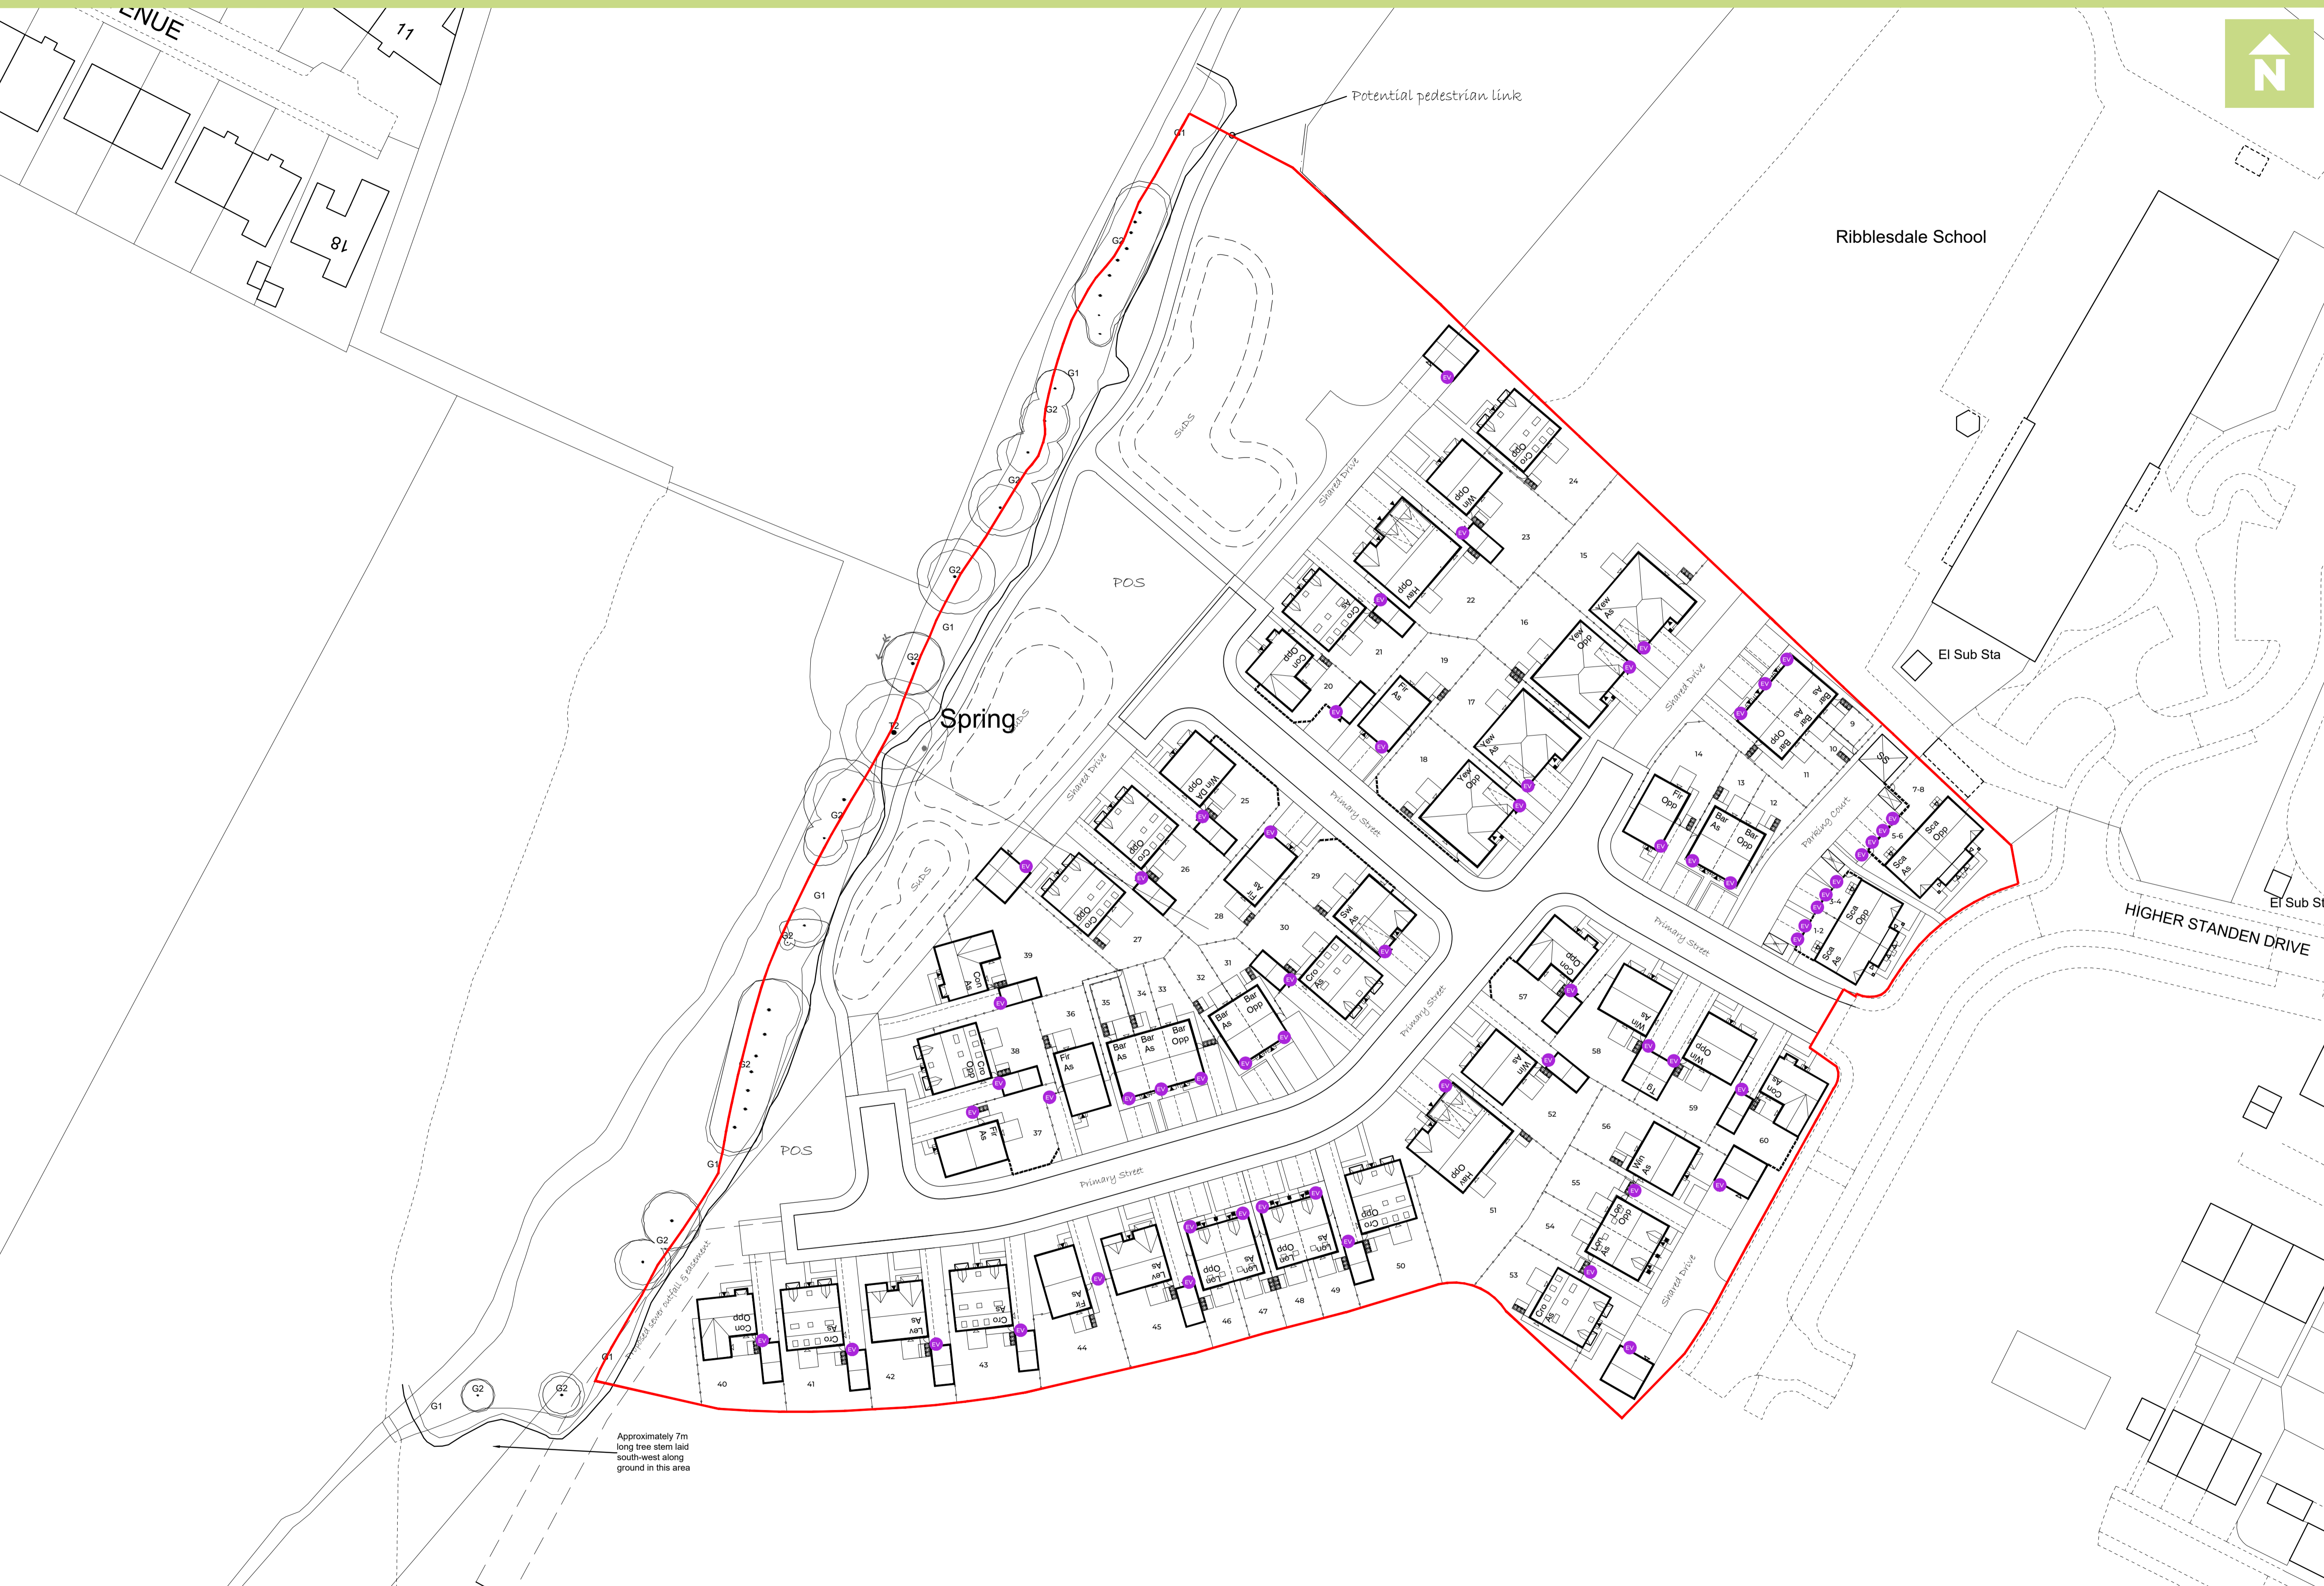

Approximately 7m long tree stem laid south-west along ground in this area

Planning Electric Vehicle Charging

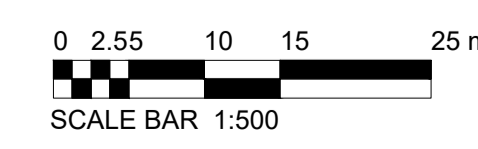

URBAN DESIGN GROUP
REGISTERED PRACTICE

Drawing No.	25-166-P09	Rev.	-
Scale:	1:500		
Date:	Jan 26		
Sheet Size:	A1		

