


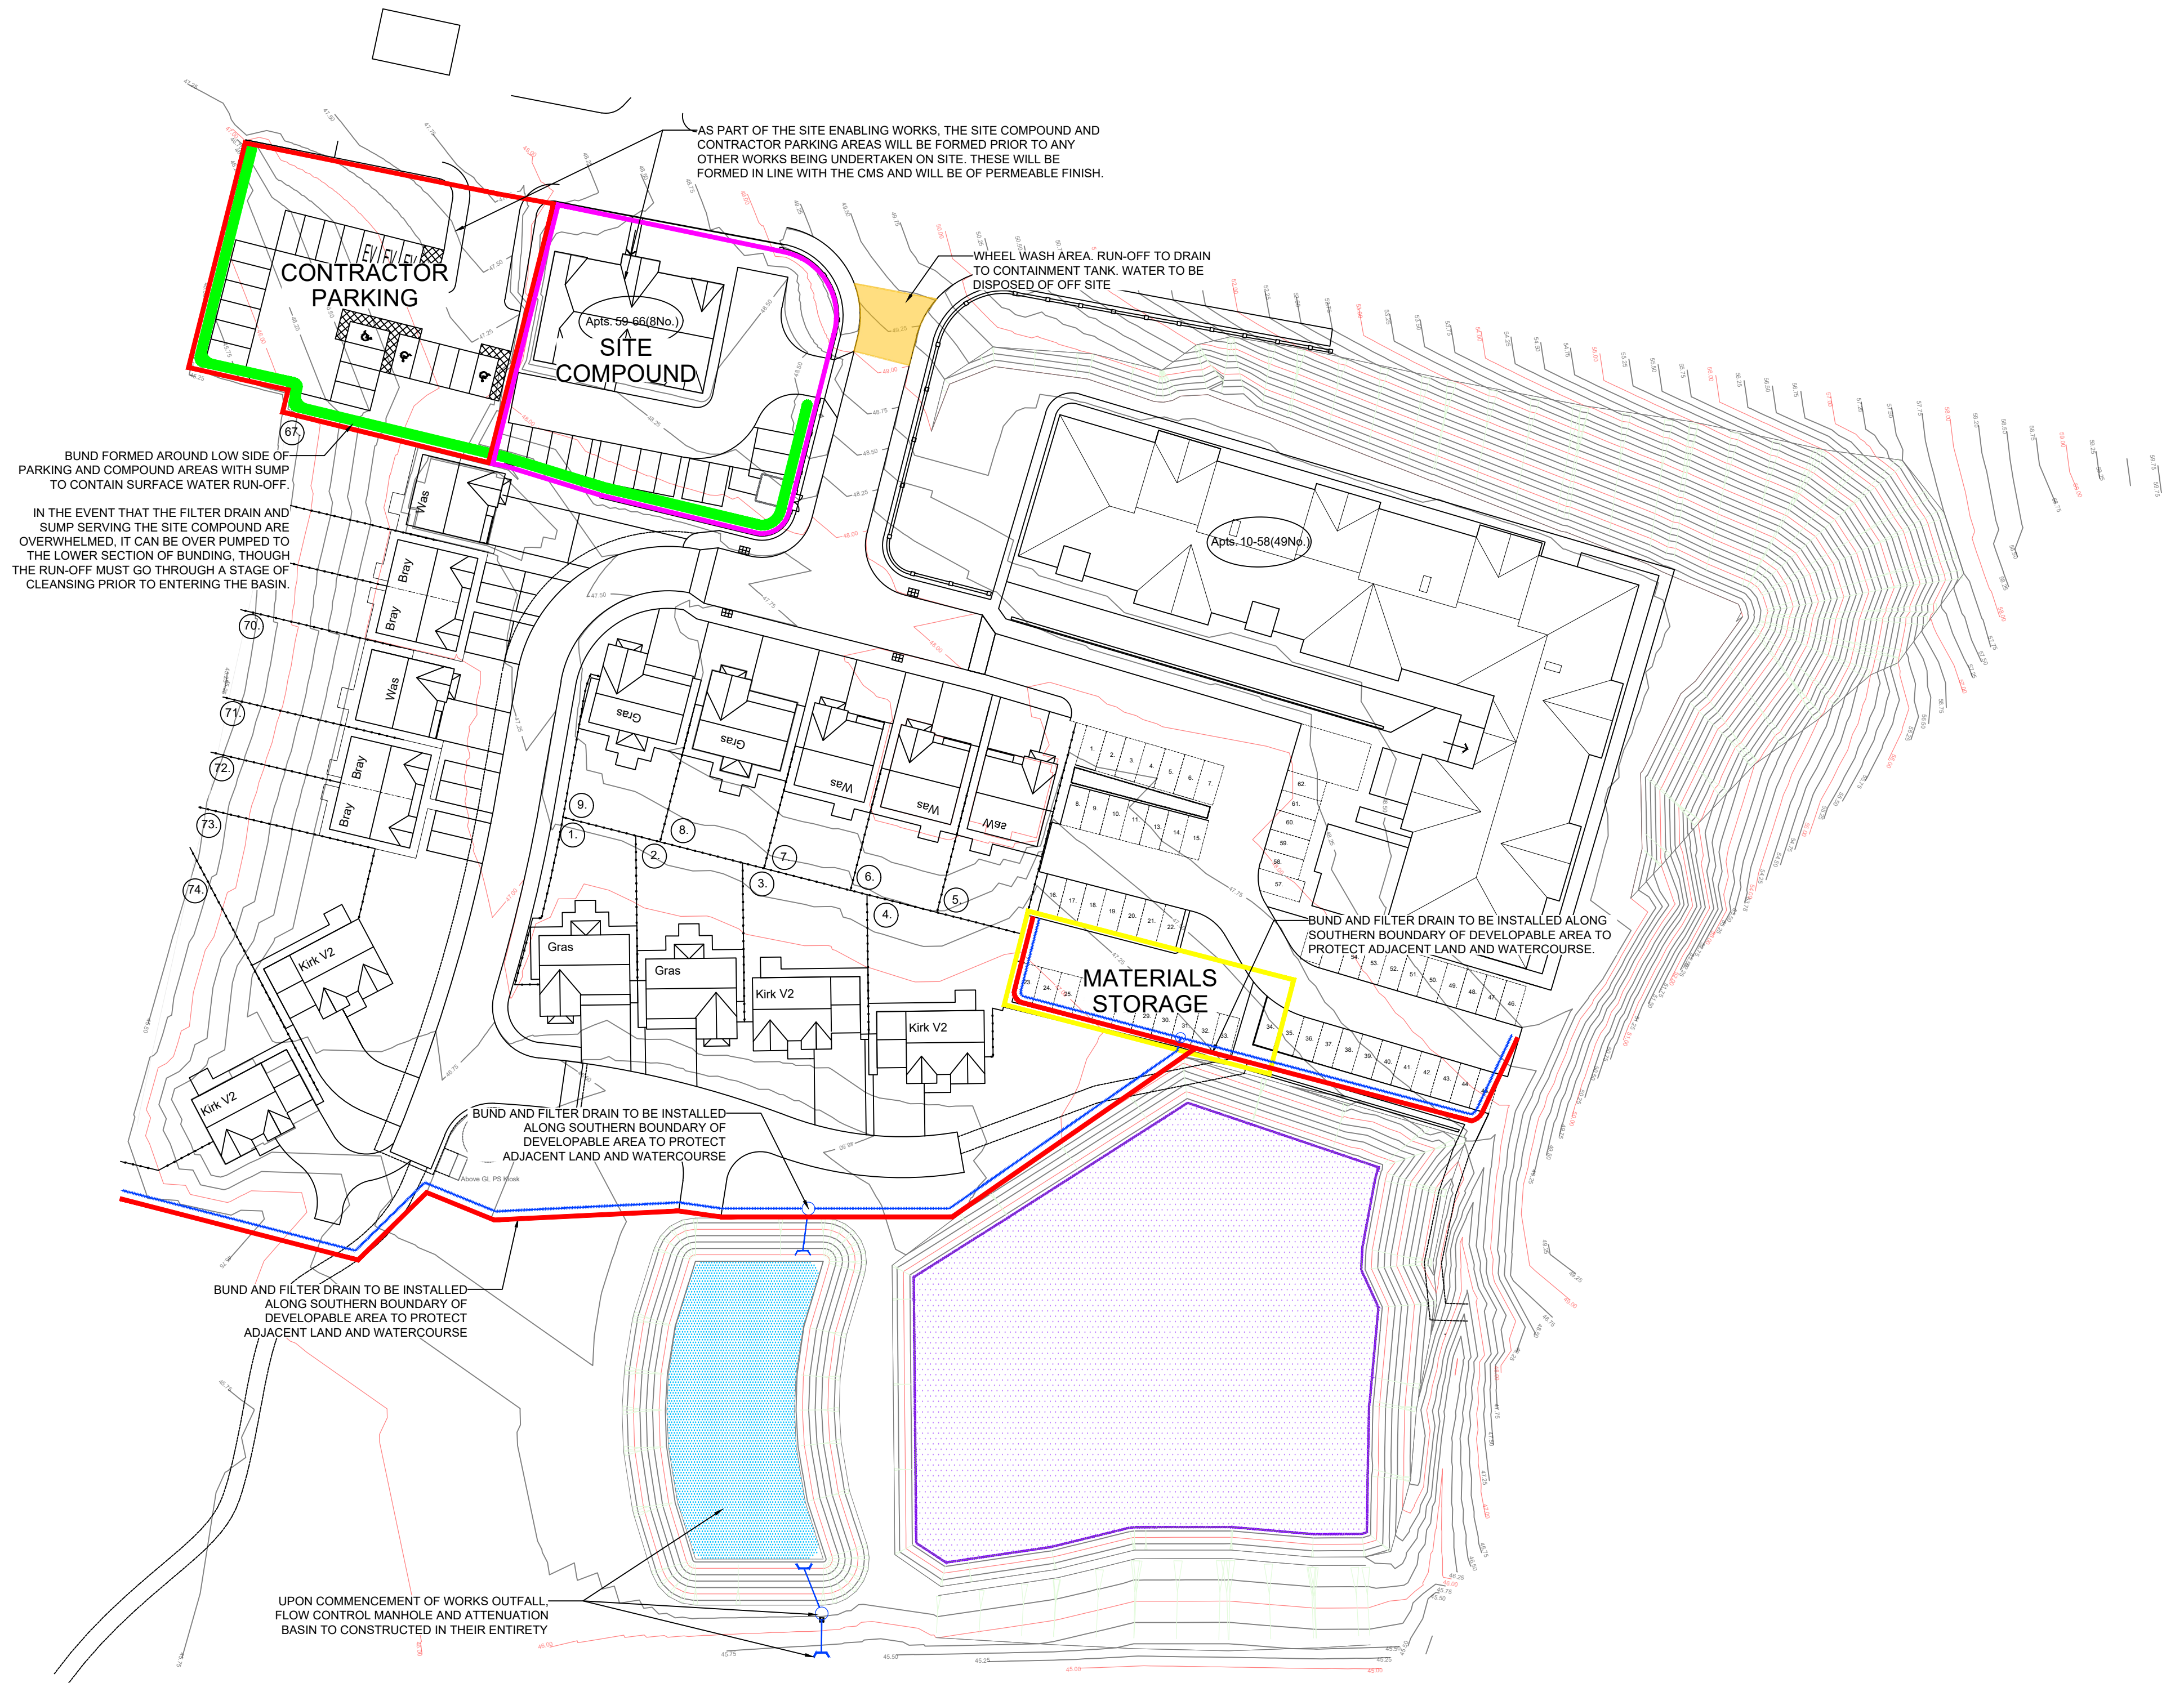

GENERAL NOTES

1. THIS DRAWING TO BE READ IN CONJUNCTION WITH ALL RELEVANT ENGINEERS, ARCHITECTS AND SPECIALISTS DRAWINGS AND SPECIFICATIONS.
2. ALL RELEVANT DIMENSIONS TO BE OBTAINED/CHECKED AGAINST ARCHITECT'S DRAWINGS AND BY SITE MEASUREMENT PRIOR TO THE COMMENCEMENT OF WORKS OR ORDERING OF MATERIALS. DISCREPANCIES BETWEEN THE DRAWINGS AND SITE CONDITIONS TO BE NOTIFIED TO THE ENGINEER.
3. DO NOT SCALE FROM THIS DRAWING.
4. ALL DPM's & DPC's AND WATERPROOFING/ WEATHERING DETAILS TO BE IN ACCORDANCE WITH ARCHITECTS DETAILS.
5. THE CONTRACTOR IS RESPONSIBLE FOR THE LOCATION OF ALL UNDERGROUND SERVICES THAT MAY EXIST AND TO DIVERT THEM IF NECESSARY PRIOR TO THE COMMENCEMENT OF THE WORKS.
6. ALL STRUCTURAL WORKS TO BE CARRIED OUT STRICTLY IN ACCORDANCE WITH THE DETAILS GIVEN BY THE ENGINEER. THE ENGINEER IS TO BE ADVISED OF ANY SIGNIFICANT VARIATION PRIOR TO IT'S IMPLEMENTATION.
7. SETTING-OUT OF WALLS TO BE IN ACCORDANCE WITH LATEST RELEVANT ARCHITECT'S DRAWING.
8. MATERIALS OR WORKMANSHIP NOT COMPLYING WITH THE ENGINEERS DRAWINGS AND SPECIFICATION SHALL BE DEEMED UNACCEPTABLE AND REMOVED FROM SITE AND REPLACED WITH WORK CORRECTLY MANUFACTURED, DELIVERED AND ERECTED.

ALL ROAD GULLIES HAVE GULLEY FILTERS
FITTED BENEATH THE GRATES. FILTERS TO BE
CHECKED WEEKLY AND EMPTIED IF 50% FULL

UNDER NO CIRCUMSTANCES SHOULD ANY
DISCHARGE FROM CONSTRUCTION AREAS OR
ACTIVITIES DIRECTLY ENTER THE RIVER

P02	30-06-2026	PRELIMINARY ISSUE				RG	RG	MG
P01	20-04-2026	PRELIMINARY ISSUE				RG	RG	MG
REV	DATE	DESCRIPTION				BY	CHK	APP

DRAWING STATUS:

PLANNING

CLIENT:

OAKMERE HOMES LTD

ARCHITECT:

-

PROJECT:

NEW HOUSING DEVELOPMENT
ACCRINGTON ROAD
WHALLEY

TITLE:

CONSTRUCTION SURFACE WATER
MANAGEMENT PLAN

STATUS:	PROJECT No.	ORIGINATOR	PHASE	LEVEL	TYPE	ROLE	DRAWING No.	REV.
S2	21315	- GAD -	01	- ZZ -	DR -	C -	3100	P01

SCALE @ A1:	DESIGNED:	DRAWN:	CHECKED:	APPROVED:	DATE
1:500	RG	RG	MG	MG	SEPT 2021

M & P Gadsden

Consulting Engineers Ltd

Unit 20

Meetings Industrial Estate

Park Road, LA14 4TL

Tel: 01229 813333

www.mpg-consulting.co.uk