


Notes

All Dimensions to be checked on site. Walls shown on plans are not to be assumed to be solid & should be checked for thickness, construction, load bearing capacity & stability.

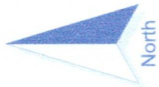

ABBREVIATIONS

- CH Cable Height
- CL Cover Level
- EH Eaves Height
- EP Eave Profile
- GP Gate Post
- GU Gully
- IC Inspection Cover
- IS Inlet
- LS Man Hole
- MH Man Hole
- RE Rodding Eye
- RH Ridge/Hood Height
- TC Top of Concrete
- TF Top of Fence
- TP Top of Pole
- TH Top of Hedge
- WV Wall Veneer
- WW Water Valve

NOTE
1. All dimensions are to be checked on site.
2. All dimensions are to be checked on site.

Buildings & Structures
to be demolished.

Rev 0 Description Issued



2 Berkshire Close | Wilpshire | Blackburn | Lancashire | BB1 9NG
tel 01254 614055 fax 01254 209754 e-mail sales@tricadsolutions.co.uk

Site Address
Fooden Old Hall Farm,
Bolton by Bowland,
BB7 4LS

Project Description
Site Survey

Drawing Title
Existing Site Layout

Scale	Date	Drawn By
1:200@A1	04/03/2021	JF
Drawing Number		

TRI-3318-01