

WEST ELEVATION PROPOSED



EAST ELEVATION PROPOSED


ALL NEW WINDOWS. PAINTED TIMBER
ALL NEW DOORS STAINED HW
ROOF FINISH NATURAL SLATE
STONE WALLS. BRUSHED LIMES
RAINWATER CEMENT PAINTING
GOODS BLACK ALUMINIUM
HERITAGE ROOFLIGHTS.



PARKING



NORTH ELEVATION PROPOSED

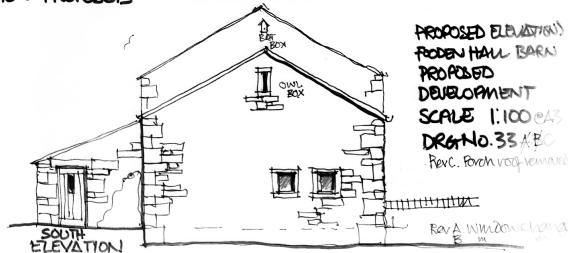

SOUTH ELEVATION

PROPOSED ELEVATION(S)
RODEN HALL BARN
PROPOSED
DEVELOPMENT
SCALE 1:100 @ A3
DRG No. 33 / EC
Rev. 1. Rev. 1. Rev. 1. Rev. 1.

Rev. A. Rev. 1. Rev. 1. Rev. 1.