

Notes:


All work is to be carried out to the latest current British standards Codes of Practice and recognised working practices.

All work and materials should comply with Health and Safety legislation.

All dimensions are in millimetres where explicitly shown otherwise.

The contractor should check and certify all dimensions as work proceeds and notify the architect of any discrepancies.

Do not scale off the drawings, if in doubt ask.

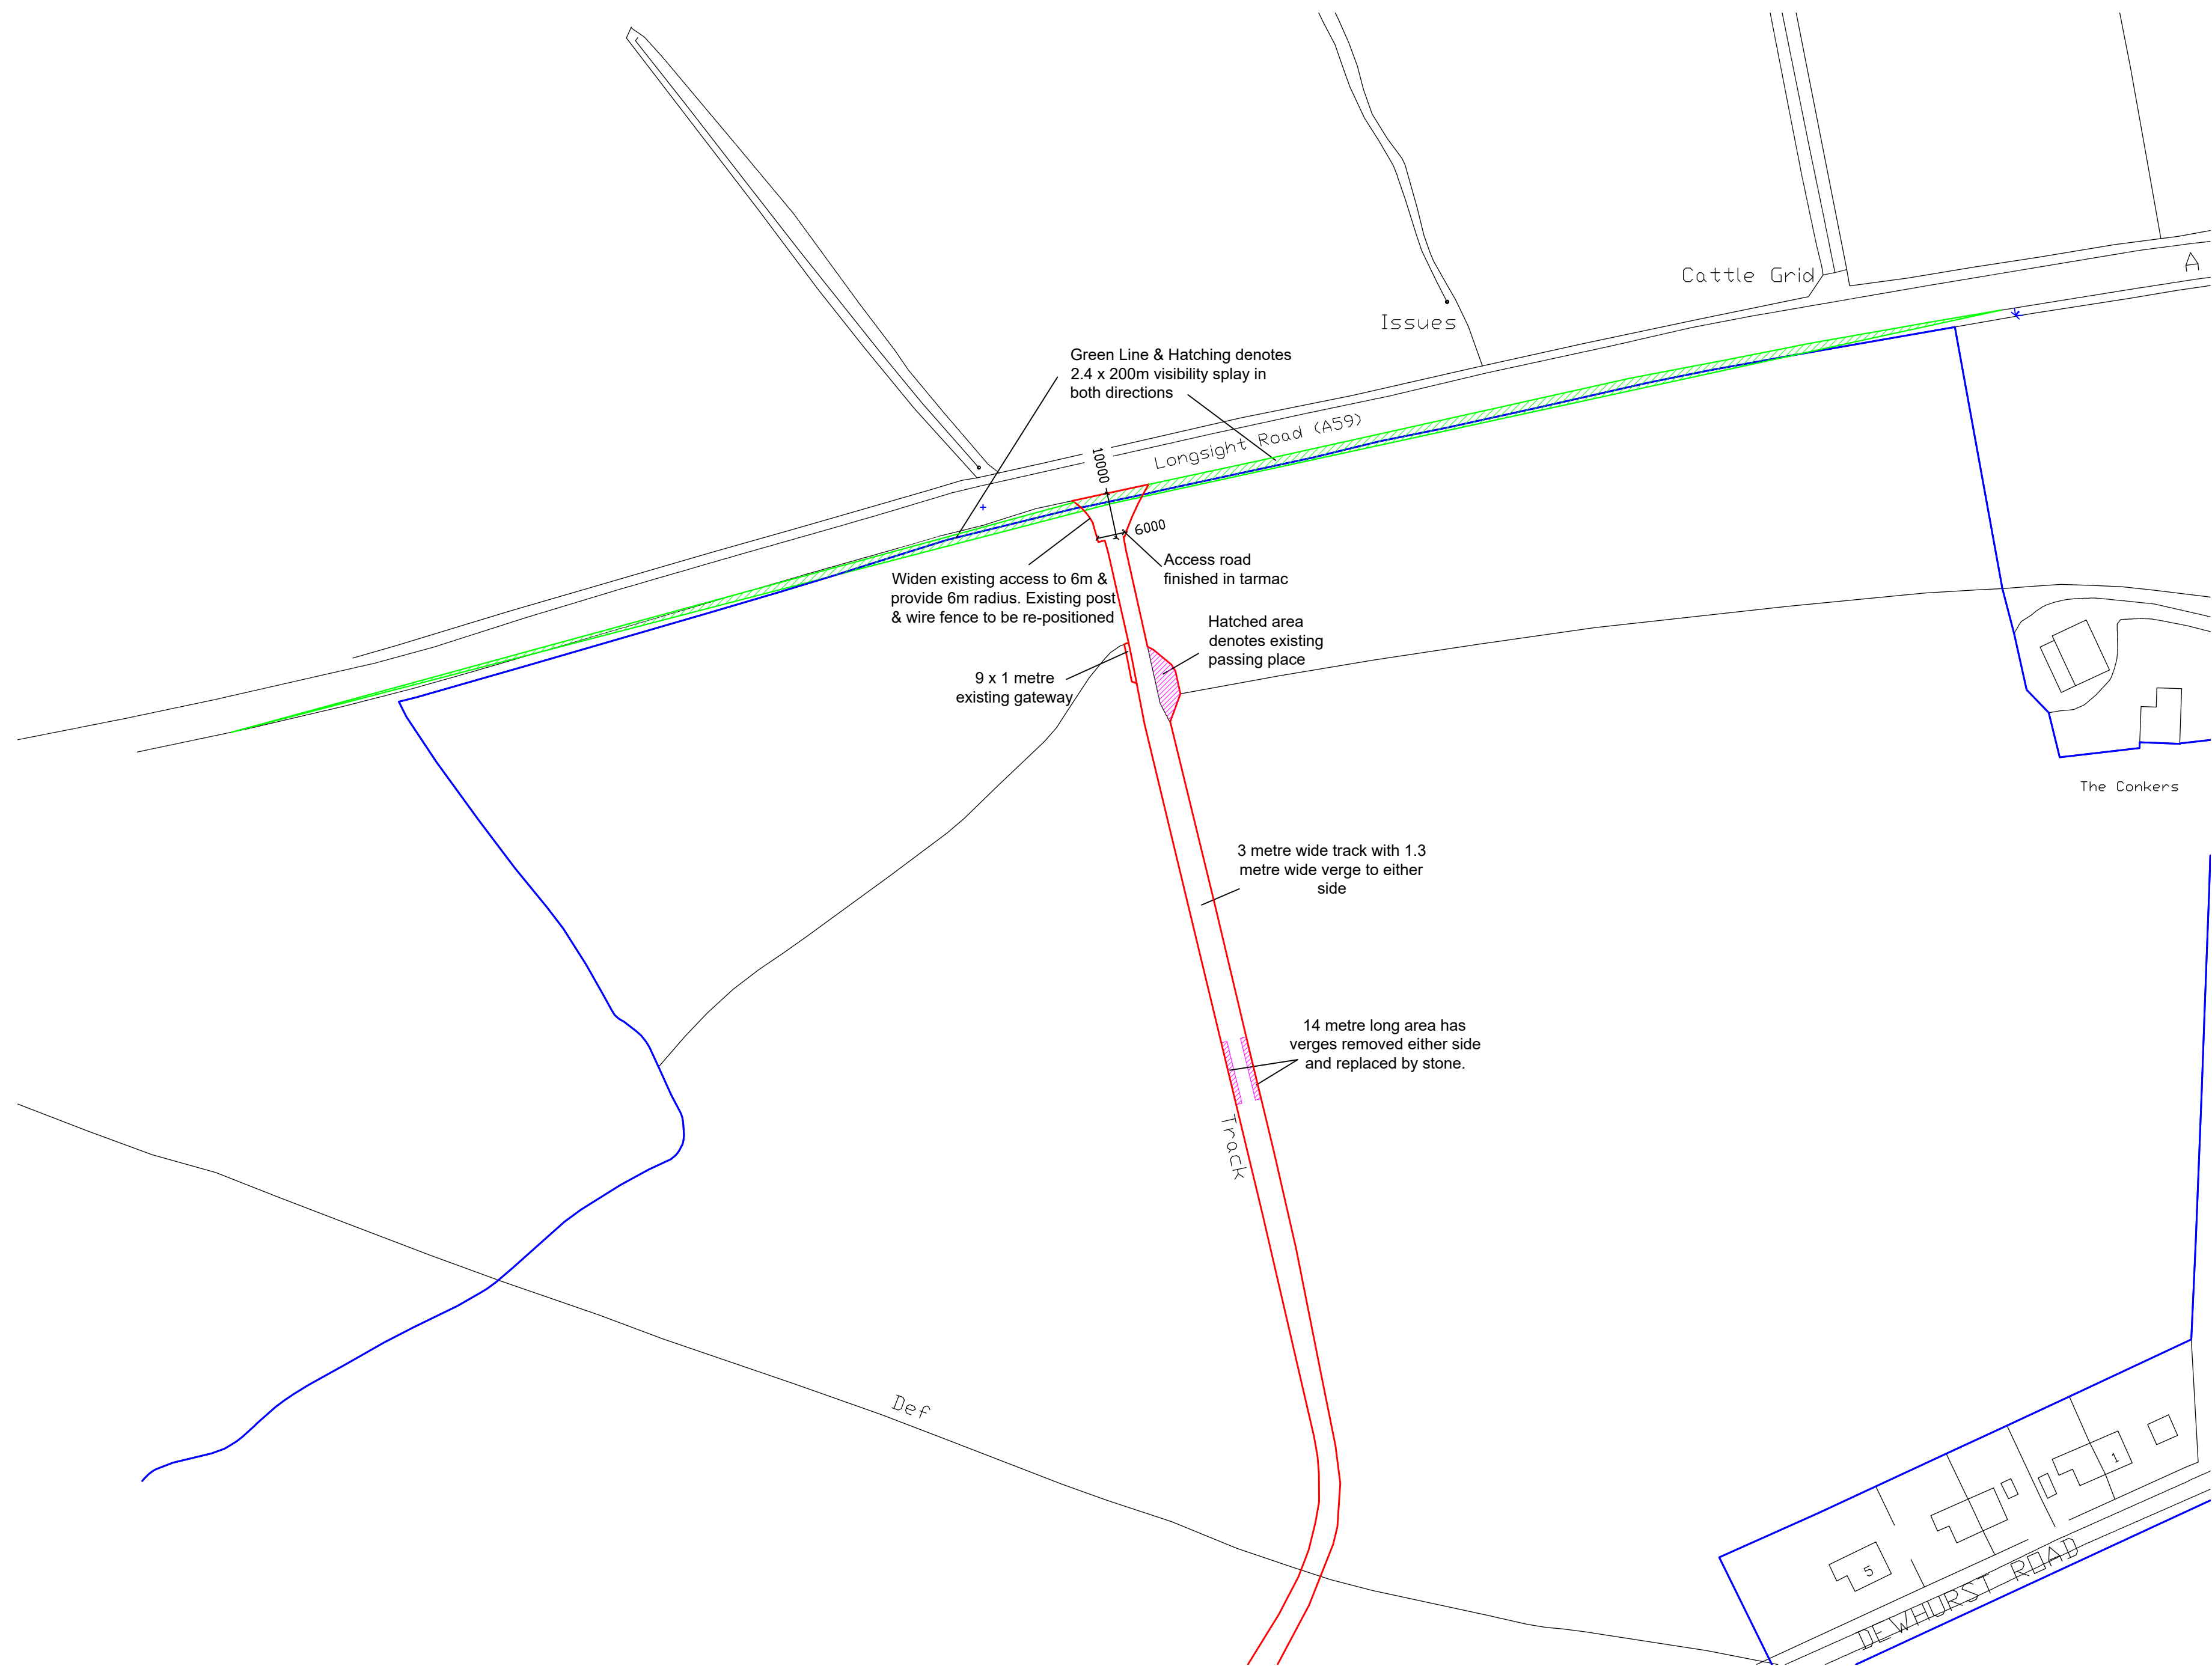

Dewhurst Farm,
Longsight Road
Langho,
Blackburn,
BB6 8AD

Title: Highway Plan.

Drawing No: Bre/906/2629/02

Drawn: PF

Client: Mr S Breisford

Date: January 2019

Scale: 1:1000 @ A2

Amendments:

--	--	--	--	--	--	--	--