

A: Native Shrub Planting

600 m sq



A: Native Shrub Planting 600 m sq


Common Name	Scientific Name	Abundance / %	Number	Spacing
Hazel	<i>Corylus avellana</i>	20%	80	1.5m
Blackthorn	<i>Prunus spinosa</i>	20%	80	1.5m
Wild plum	<i>Prunus domestica</i>	10%	40	1.5m
Rowan	<i>Sorbus aucuparia</i>	10%	40	1.5m
Elder	<i>Sambucus nigra</i>	10%	40	1.5m
Hawthorn	<i>Crataegus monogyna</i>	20%	80	1.5m
Holly	<i>Ilex aquifolium</i>	10%	40	1.5m

B: Native Shrub Planting 53 m sq

Common Name	Scientific Name	Abundance / %	Number	Spacing
Hazel	<i>Corylus avellana</i>			
Blackthorn	<i>Prunus spinosa</i>			
Wild plum	<i>Prunus domestica</i>	25%	9	1.5m
Rowan	<i>Sorbus aucuparia</i>	25%	9	1.5m
Elder	<i>Sambucus nigra</i>	25%	9	1.5m
Hawthorn	<i>Crataegus monogyna</i>			
Holly	<i>Ilex aquifolium</i>	25%	9	1.5m

30cms whips (bare rooted), except Holly @ 1lt pots. Planting to be scheduled in Winter

Cross Section—Forest Road—with ditch to be placed at southern right hand edge

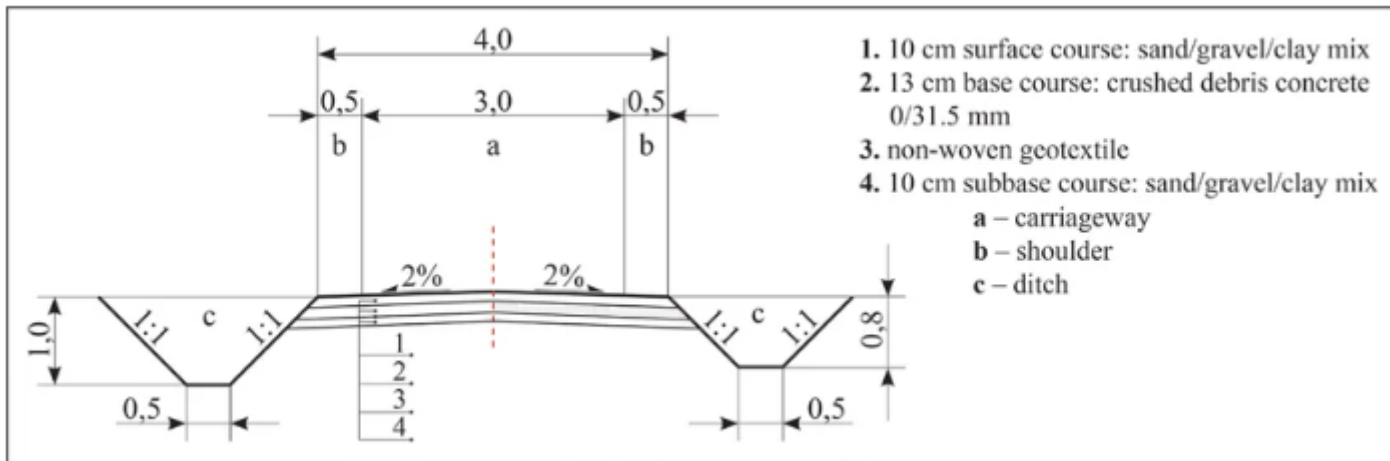

20mm to dust blue / black limestone