




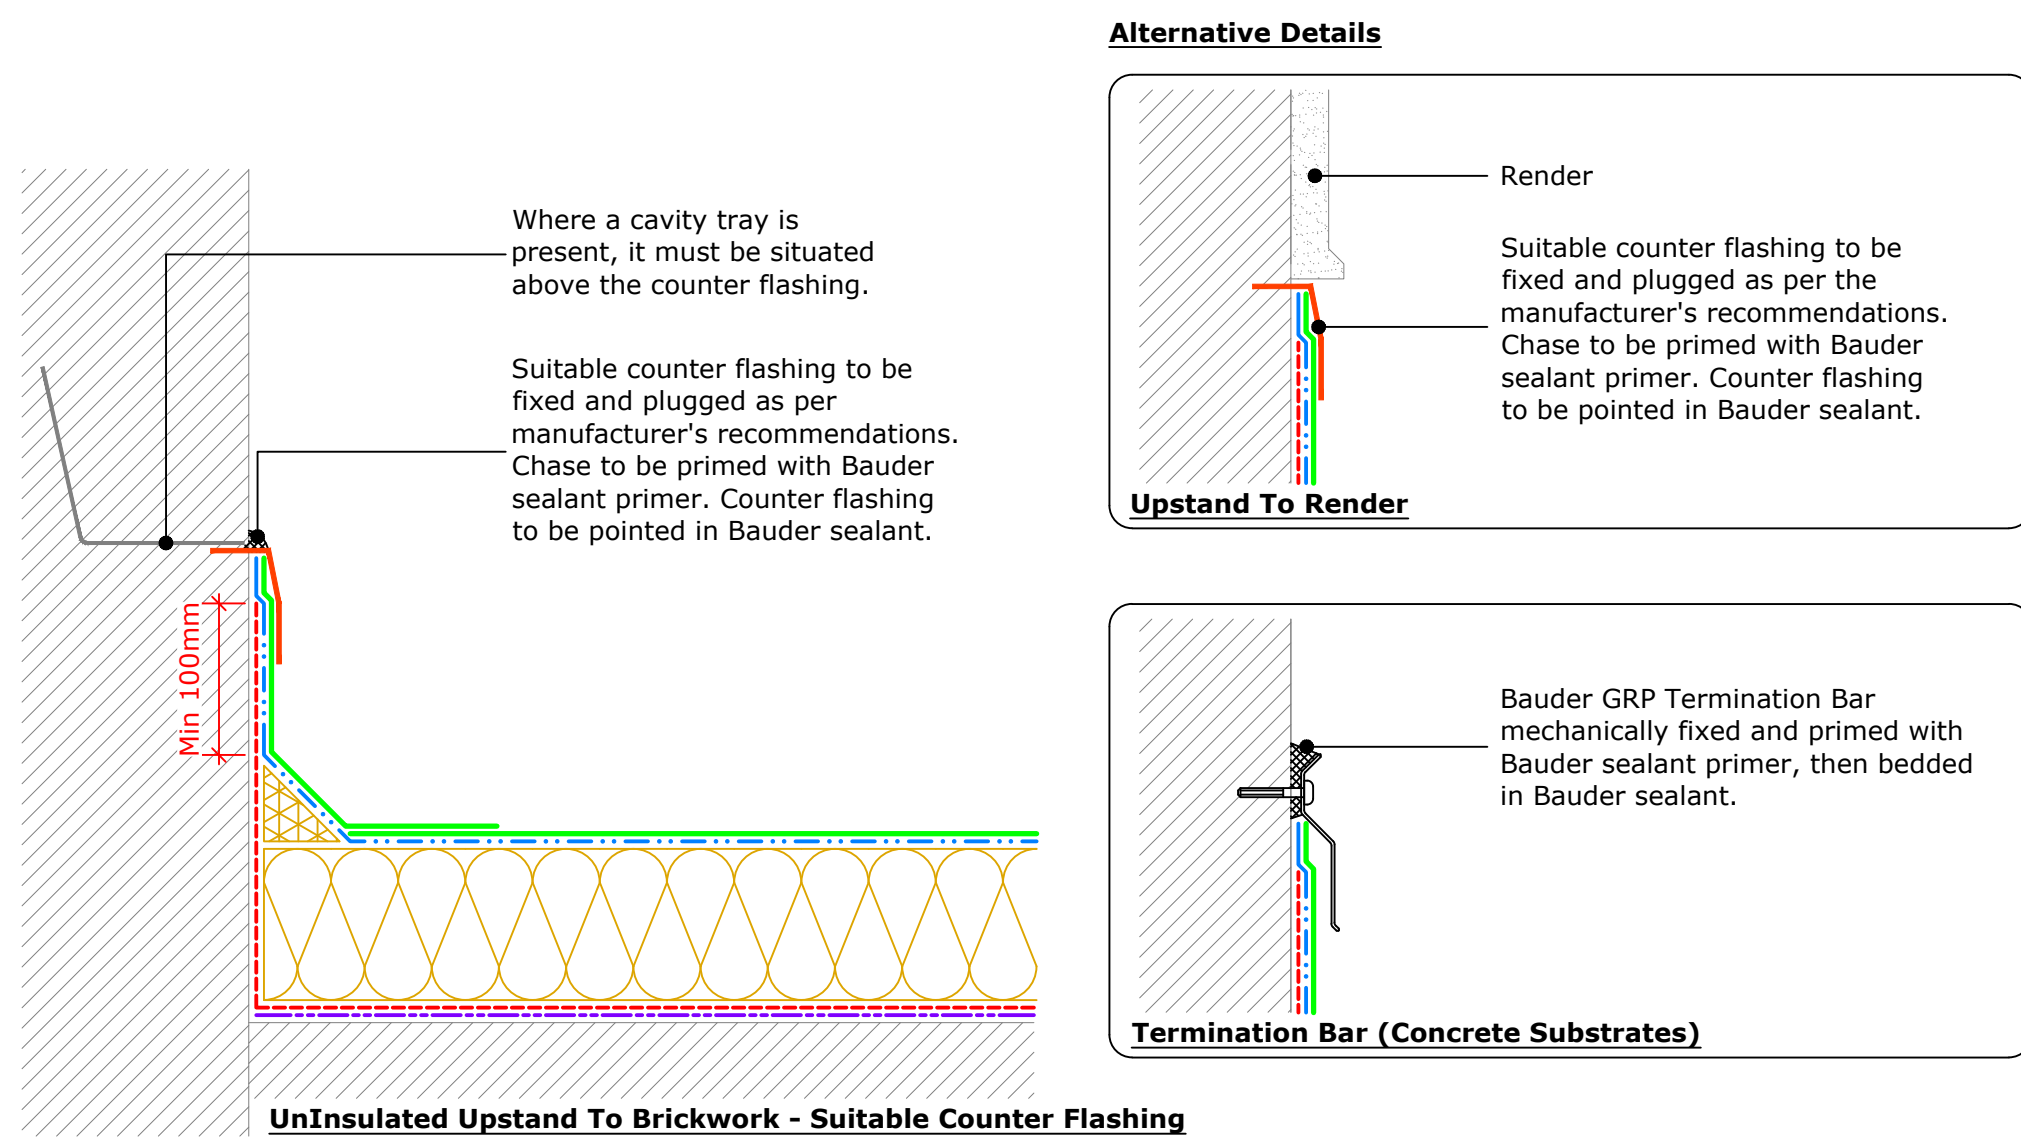




UnInsulated Upstand
(Drg.No: D0000-00W_101-001)

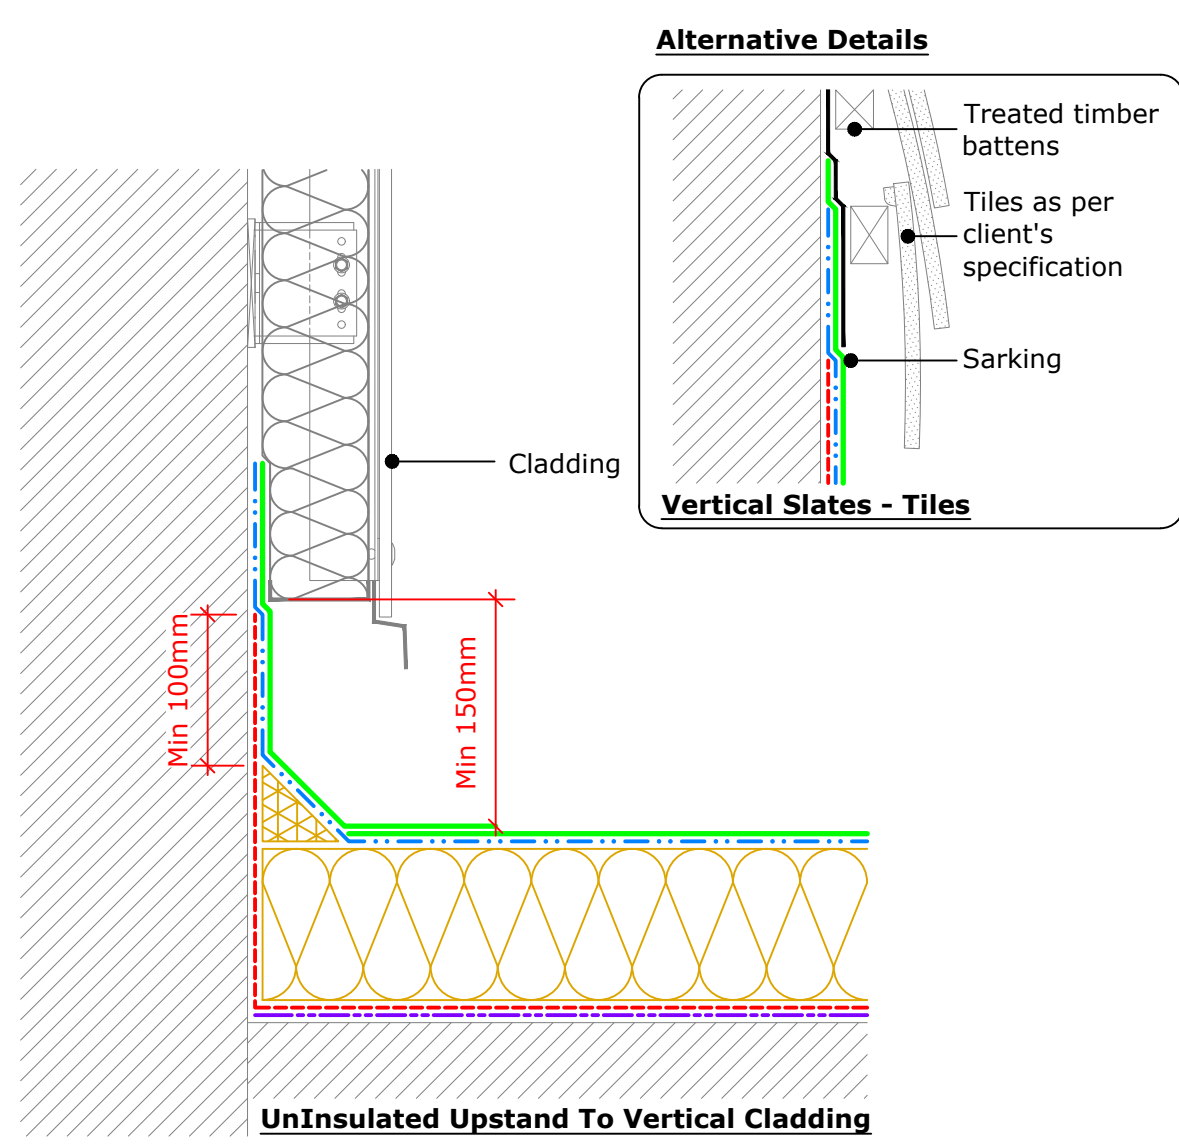




UnInsulated Upstand to New Vertical Cladding or Slates/Tiles
(Drg.No: D0000-00W_101-002)

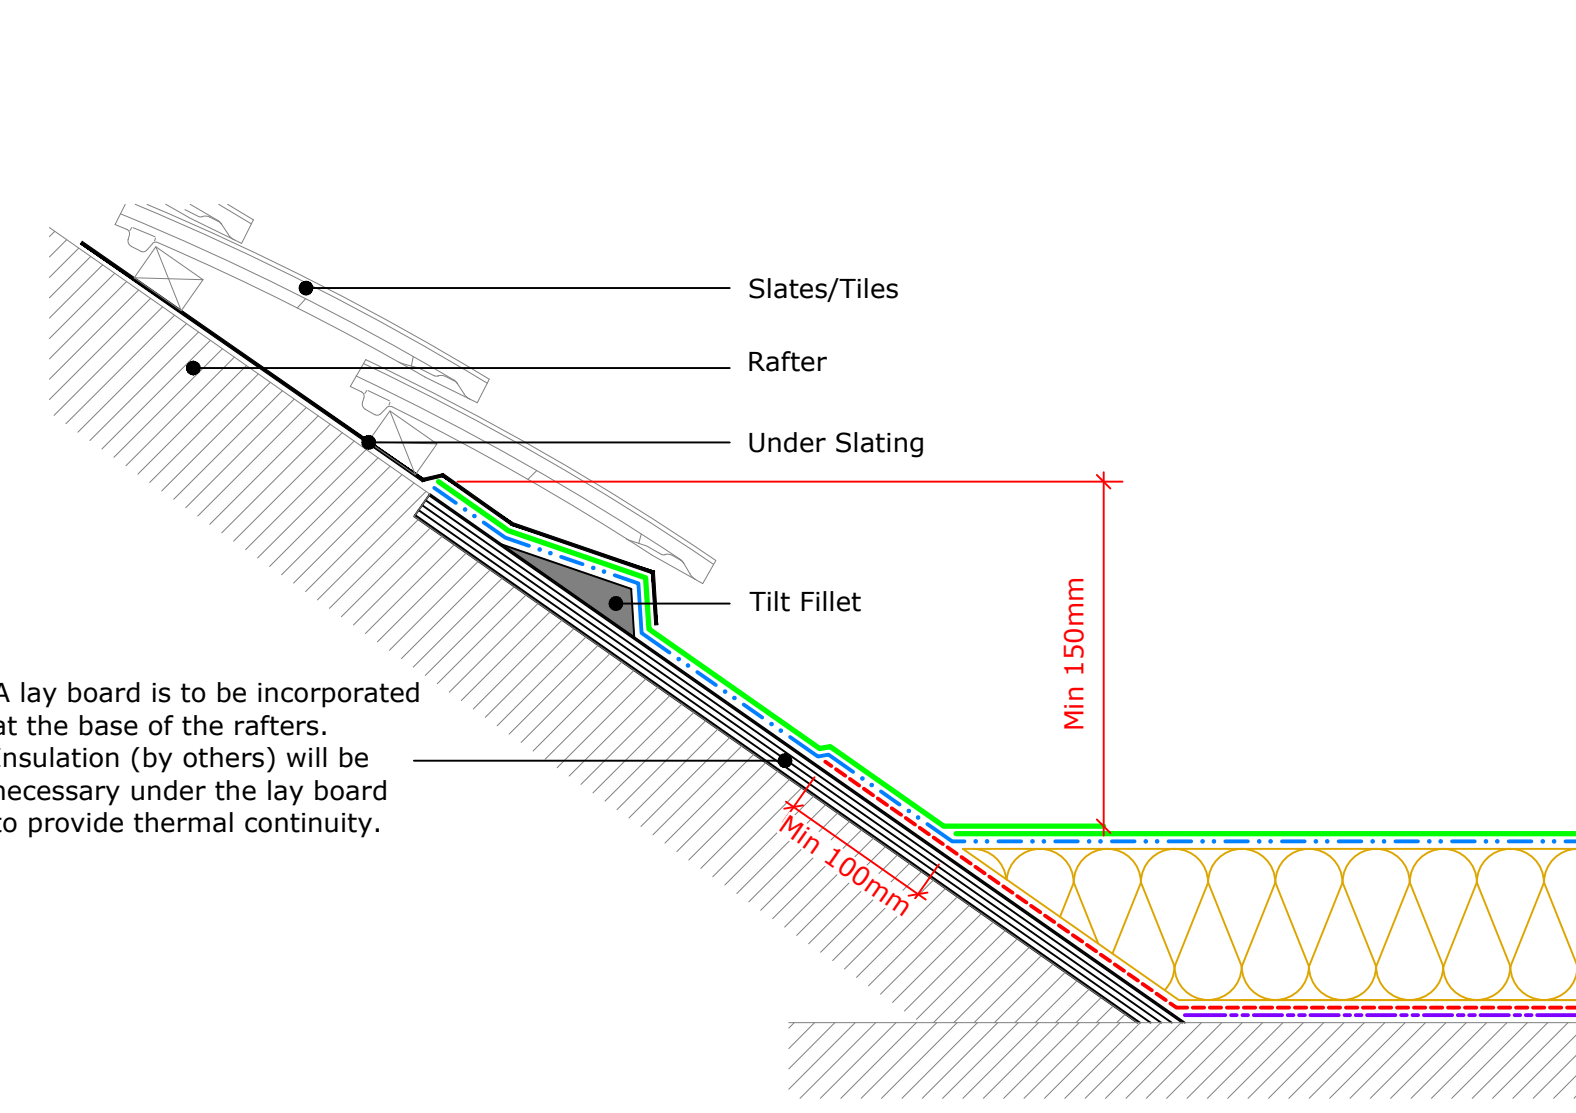



Upstand to Pitched Roof
(Drg.No: D0000-00W_001-004)

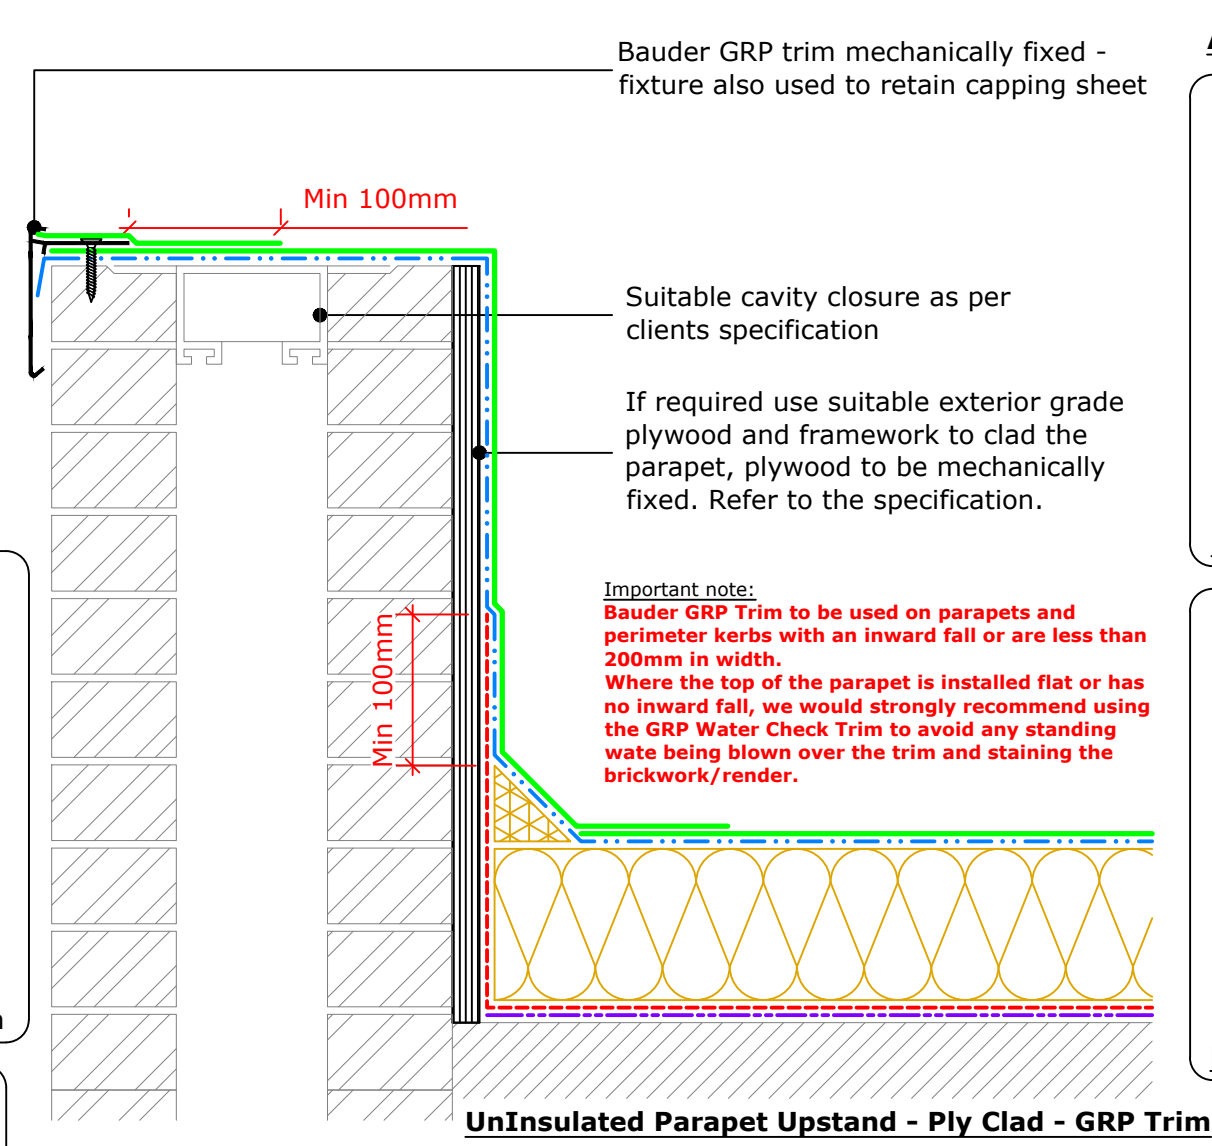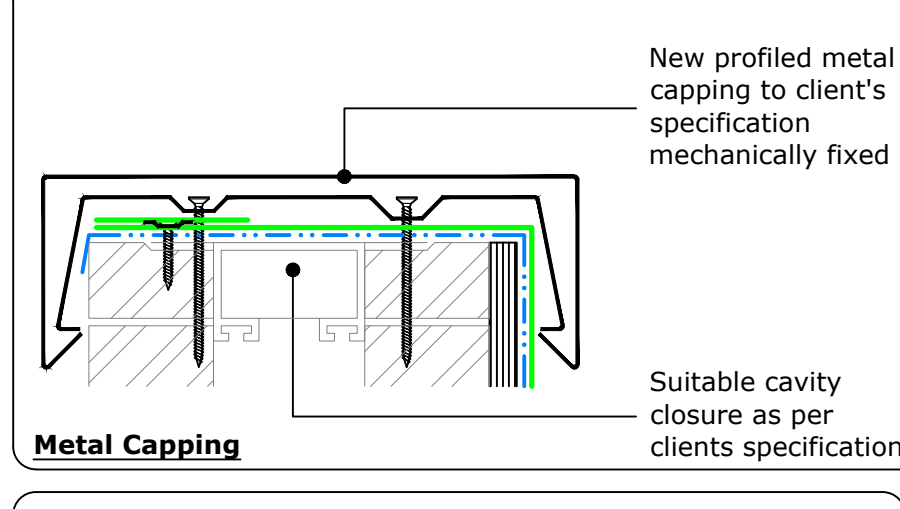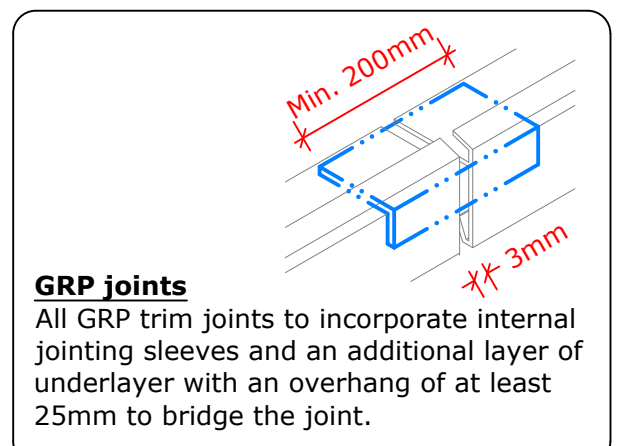


UnInsulated Upstand to Parapet
(Drg.No: D0000-00W_103-001)

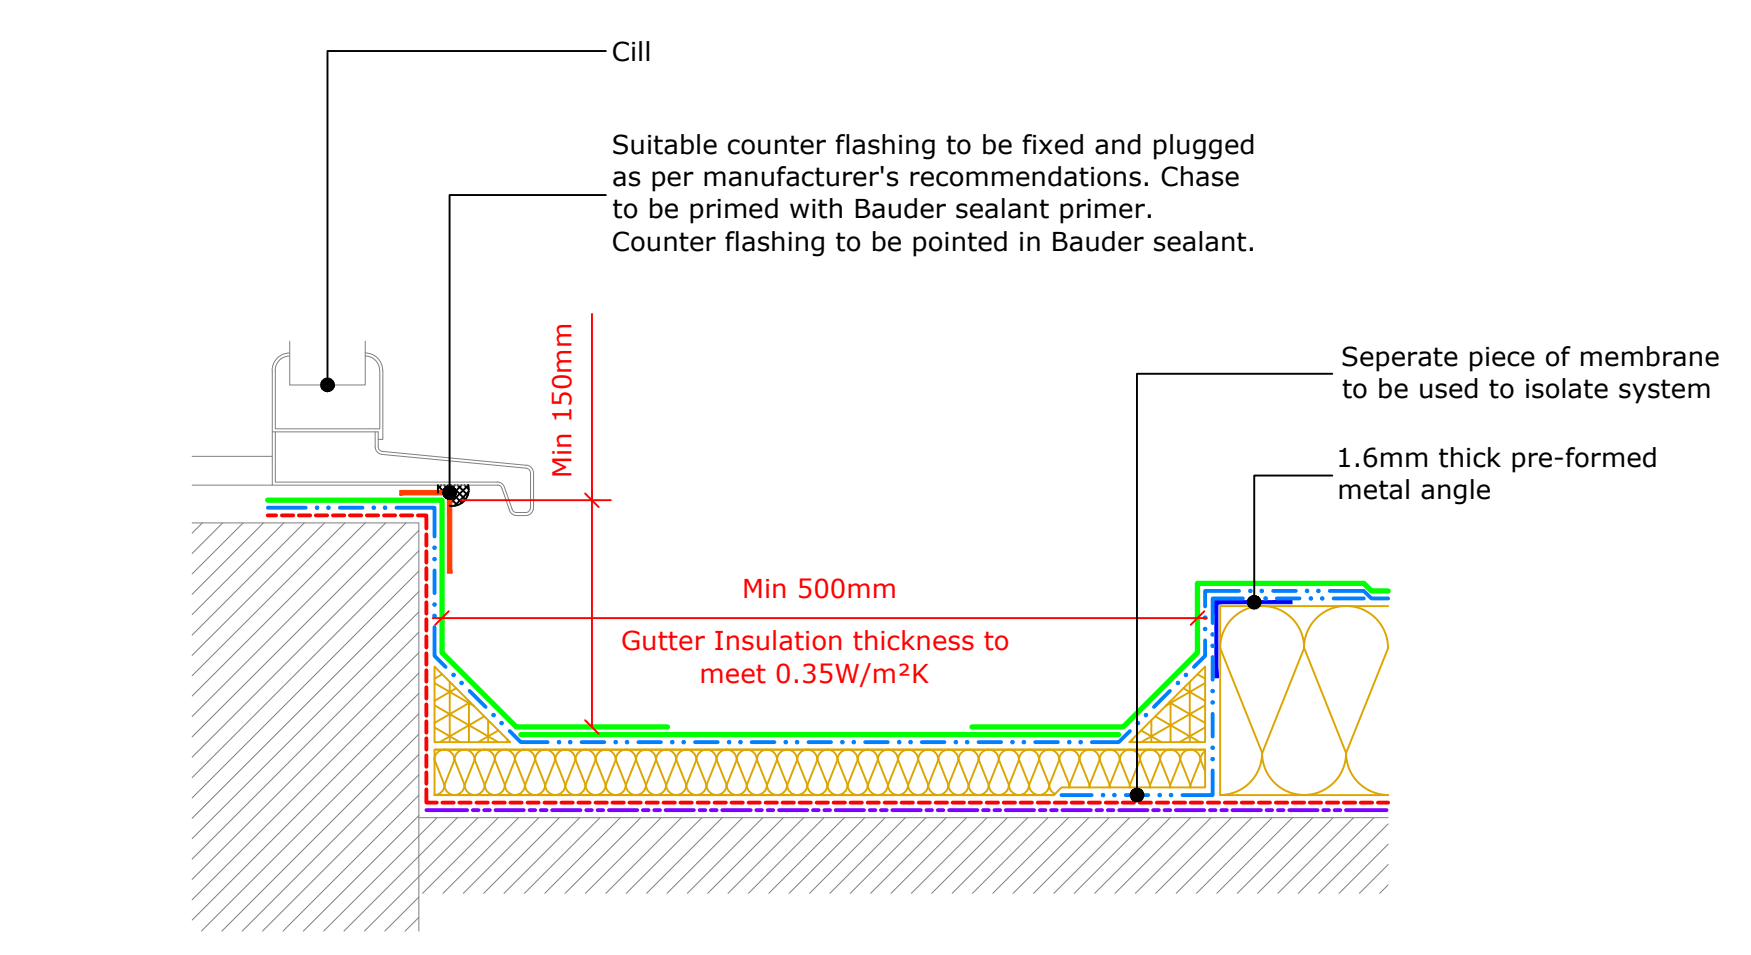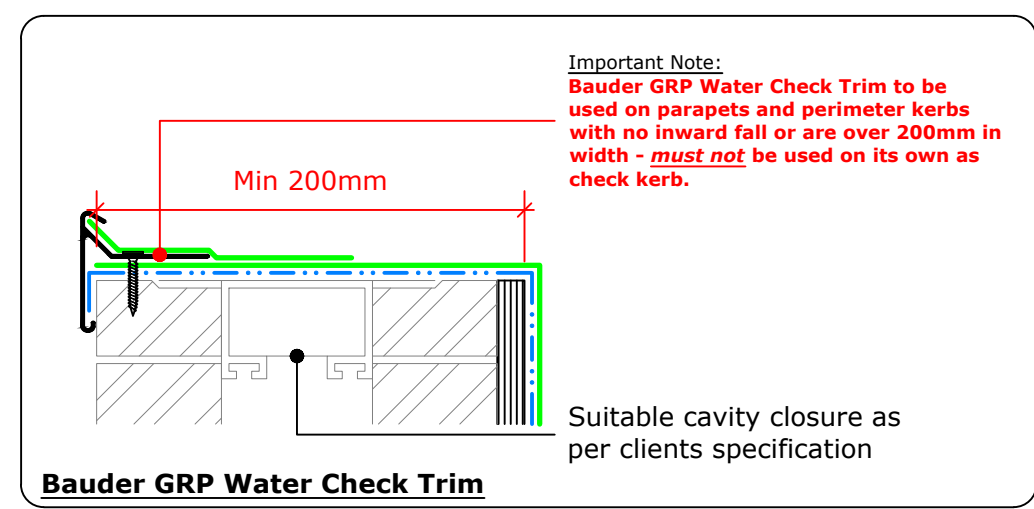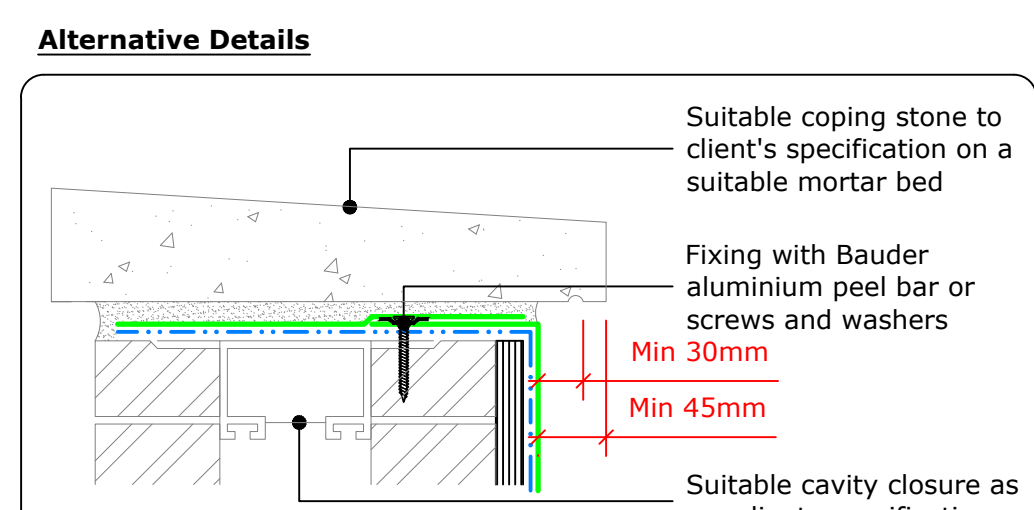


Internal Gutter to Clerestory Window
(Drg.No: D0000-00W_006-004)

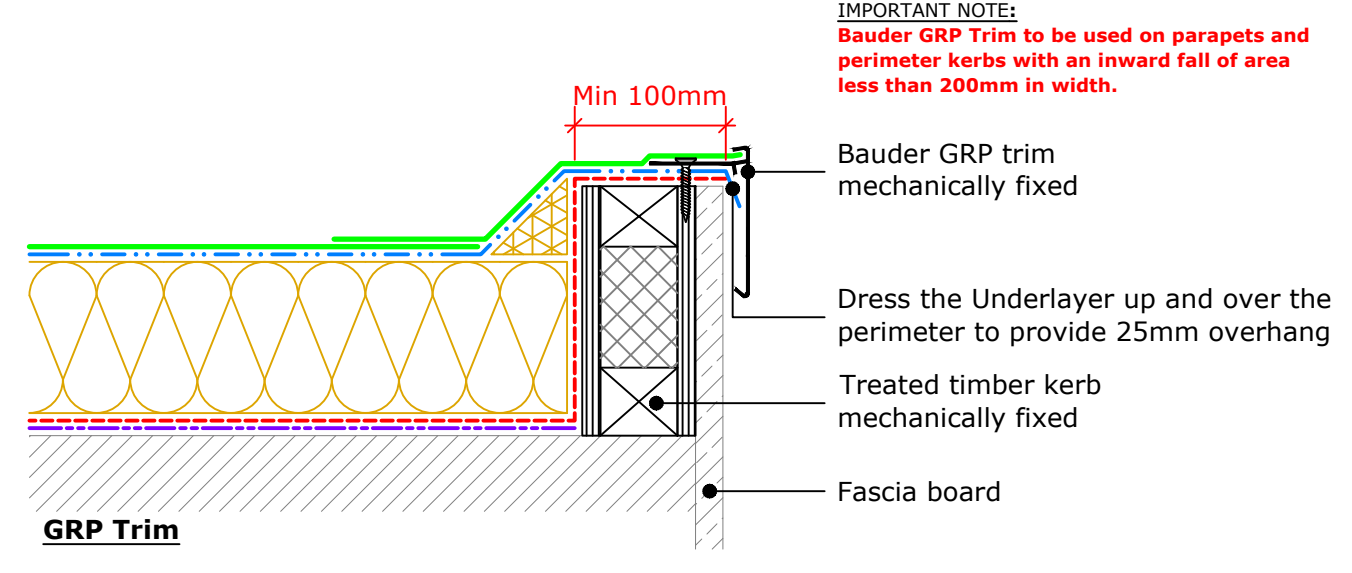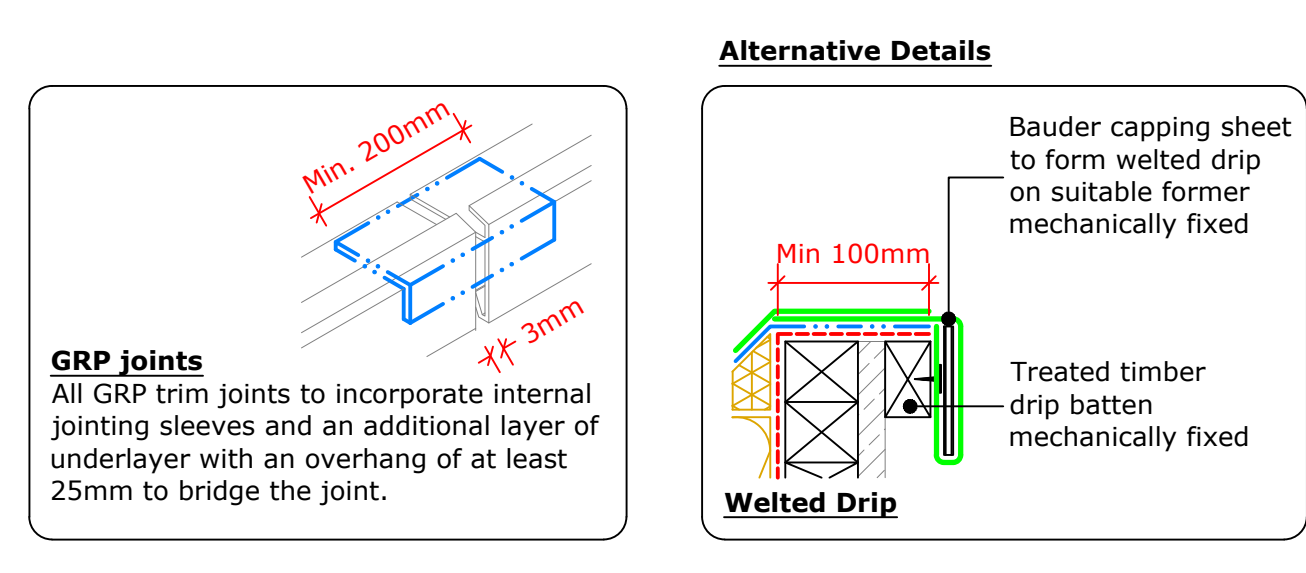



Perimeter Kerb
(Drg.No: D0000-00W_002-001)

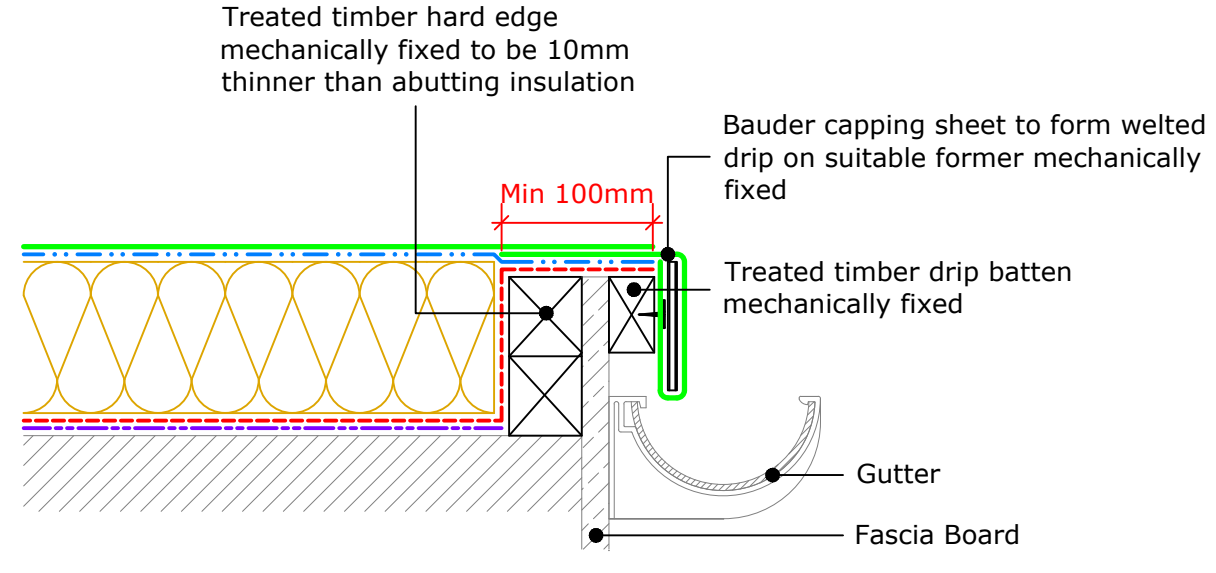










External Gutter
(Drg.No: D0000-00W_005-005)

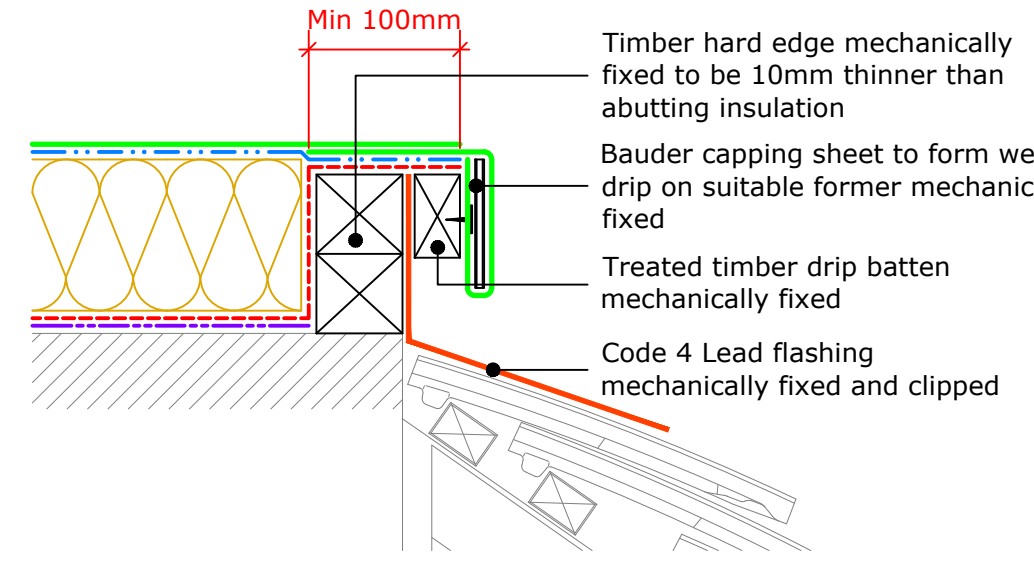

Detail to Mansard Roof
(Drg.No: D0000-00W_006-006)

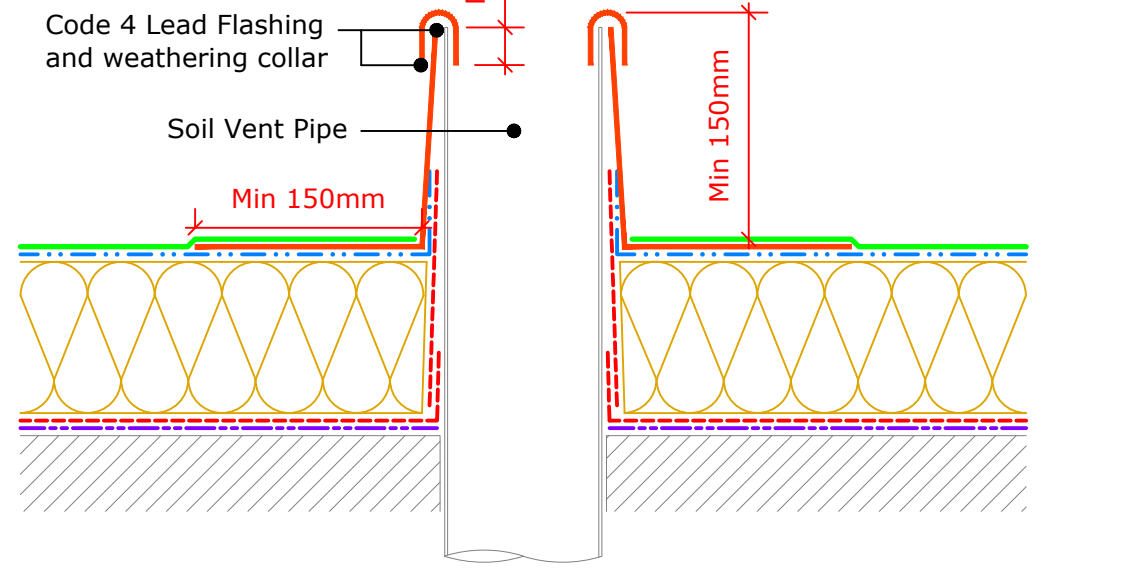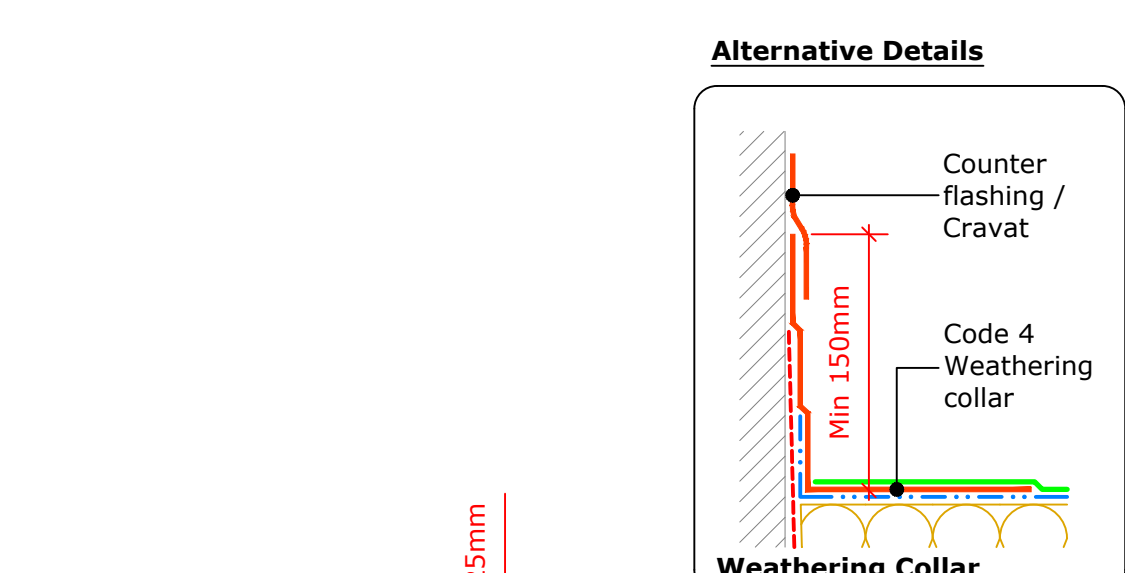

Soil Vent Pipe
(Drg.No: D0000-00W_007-001)

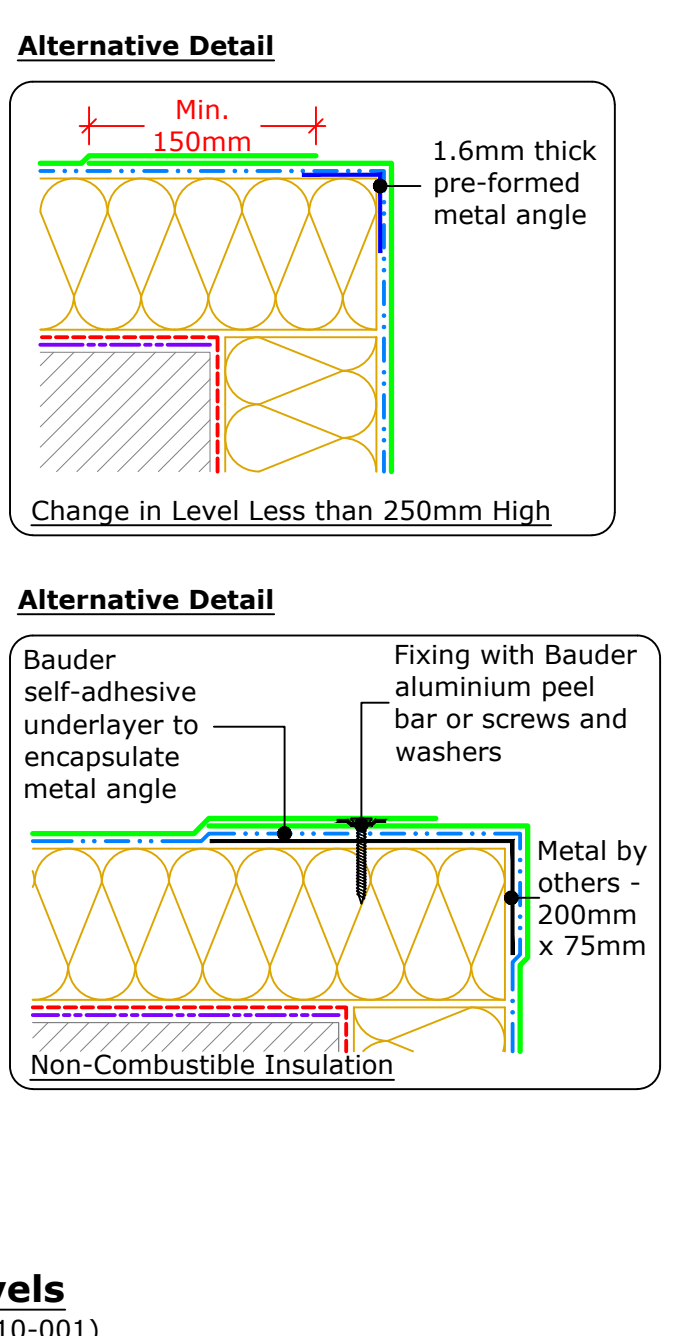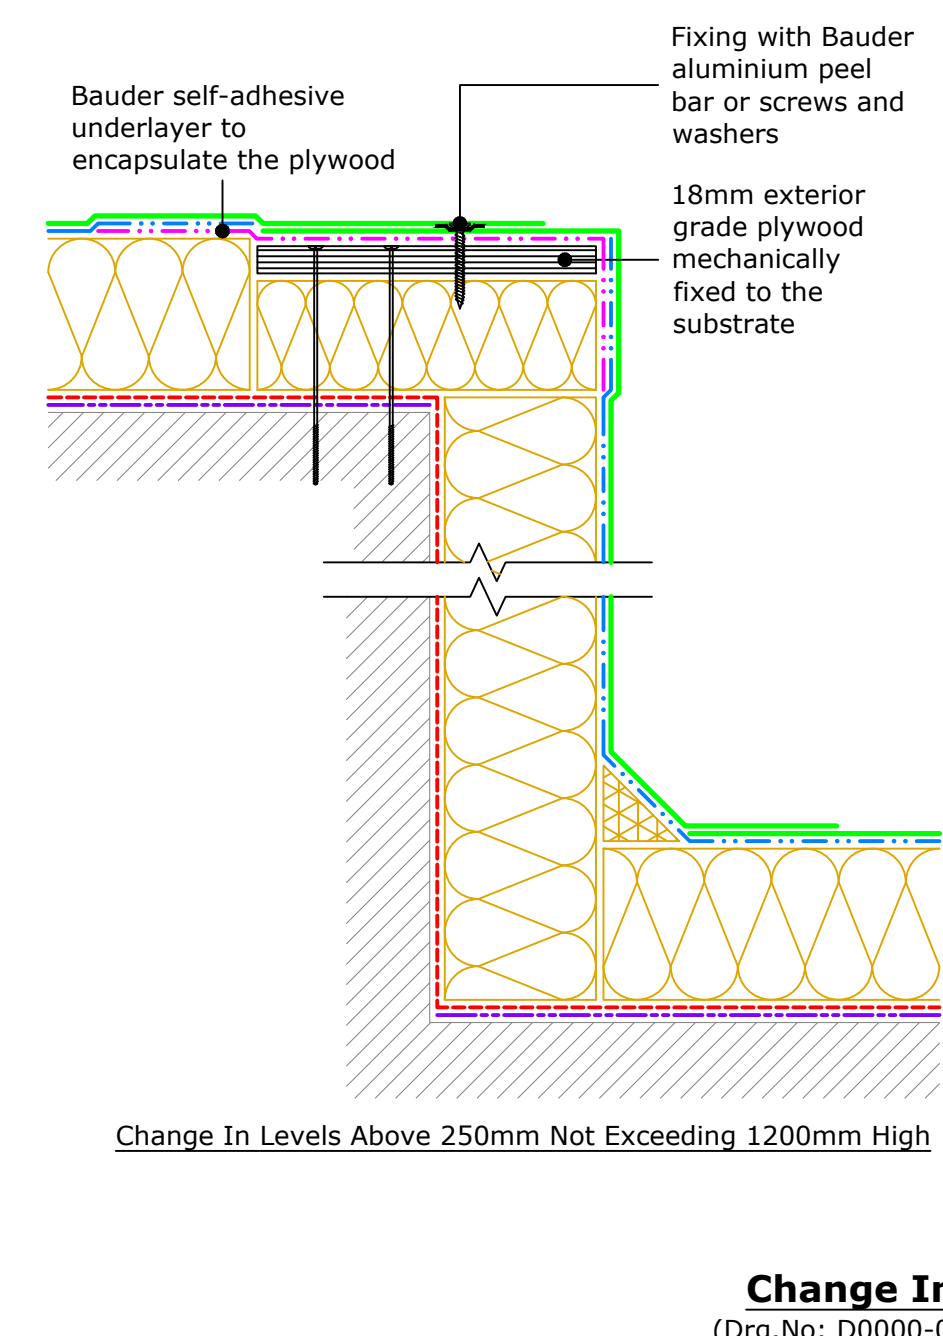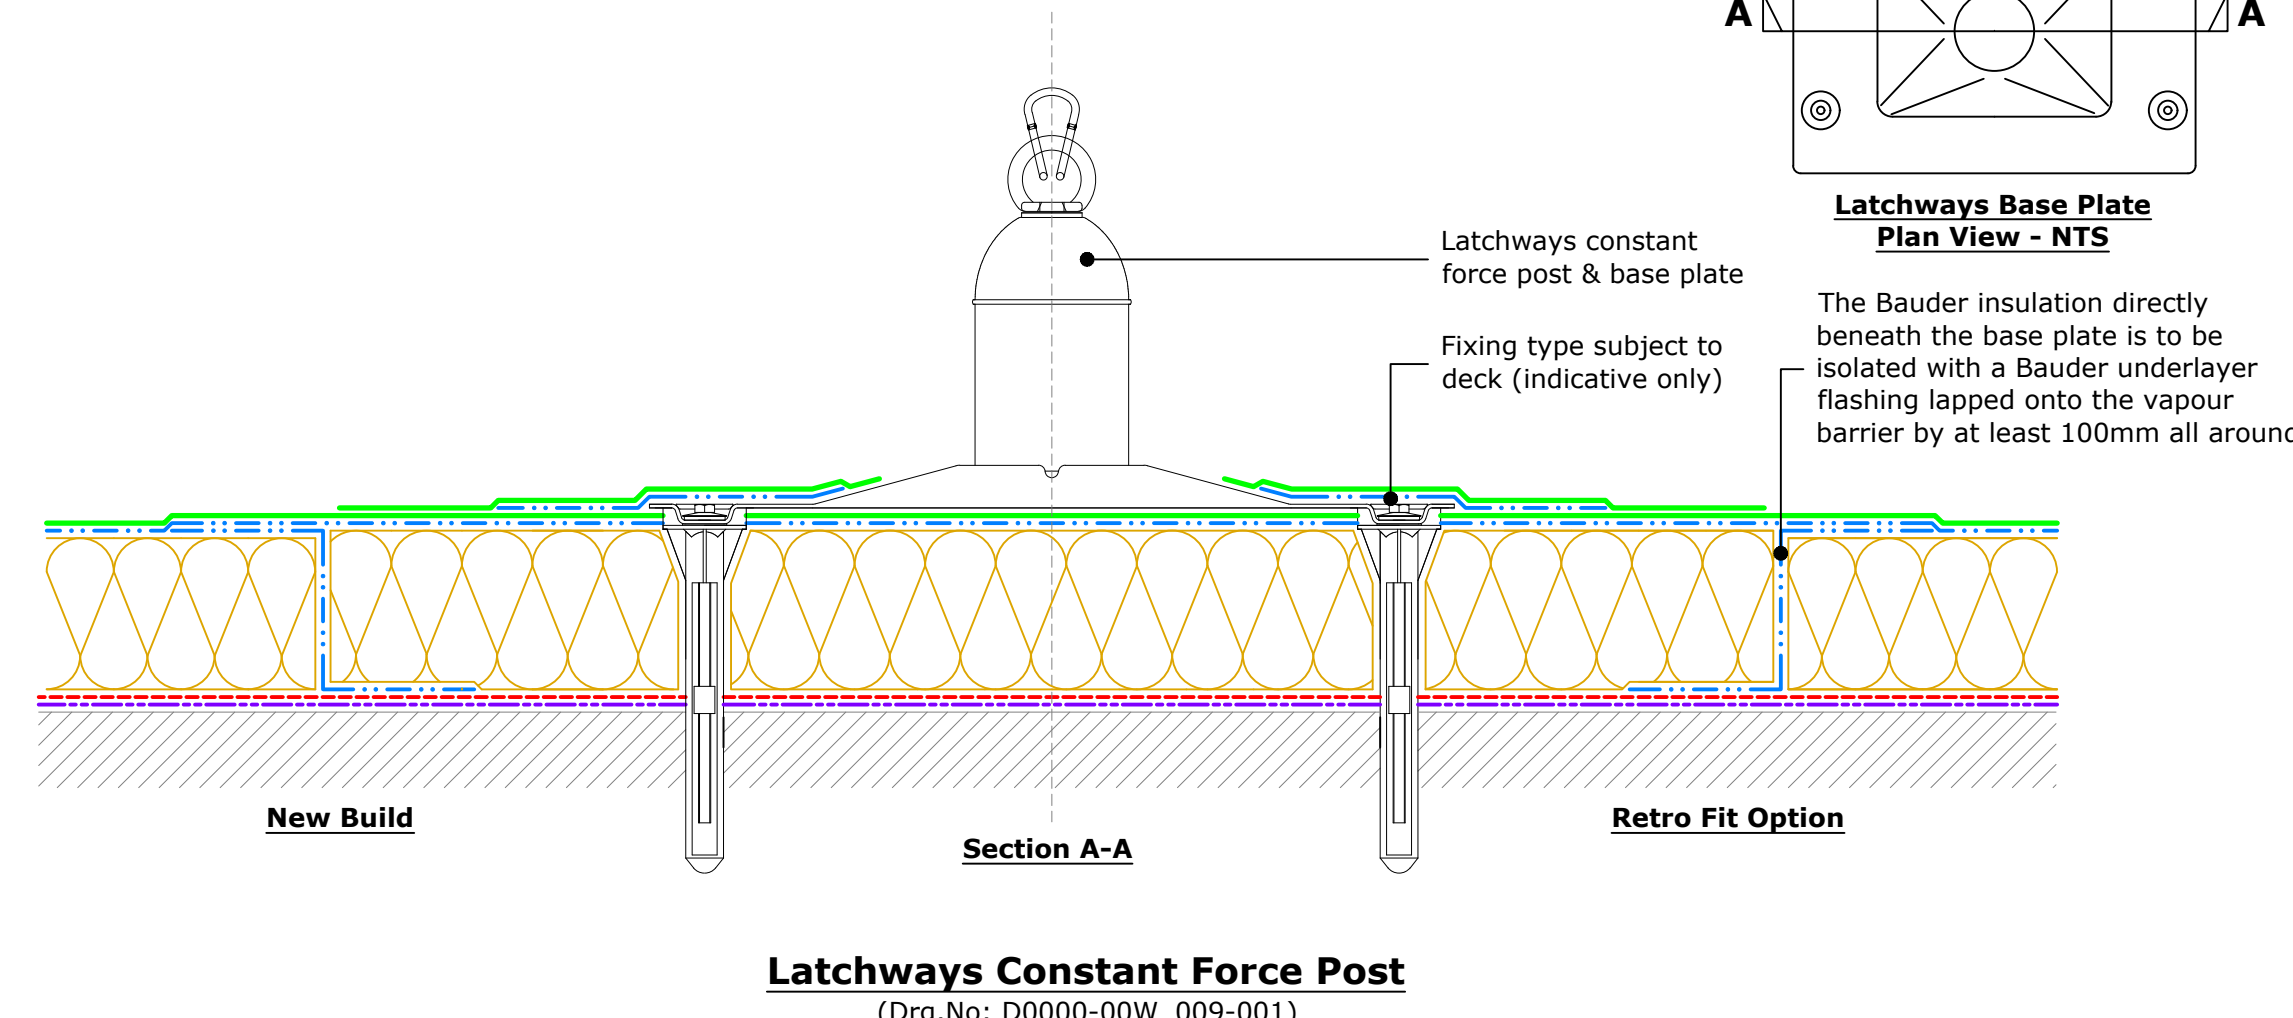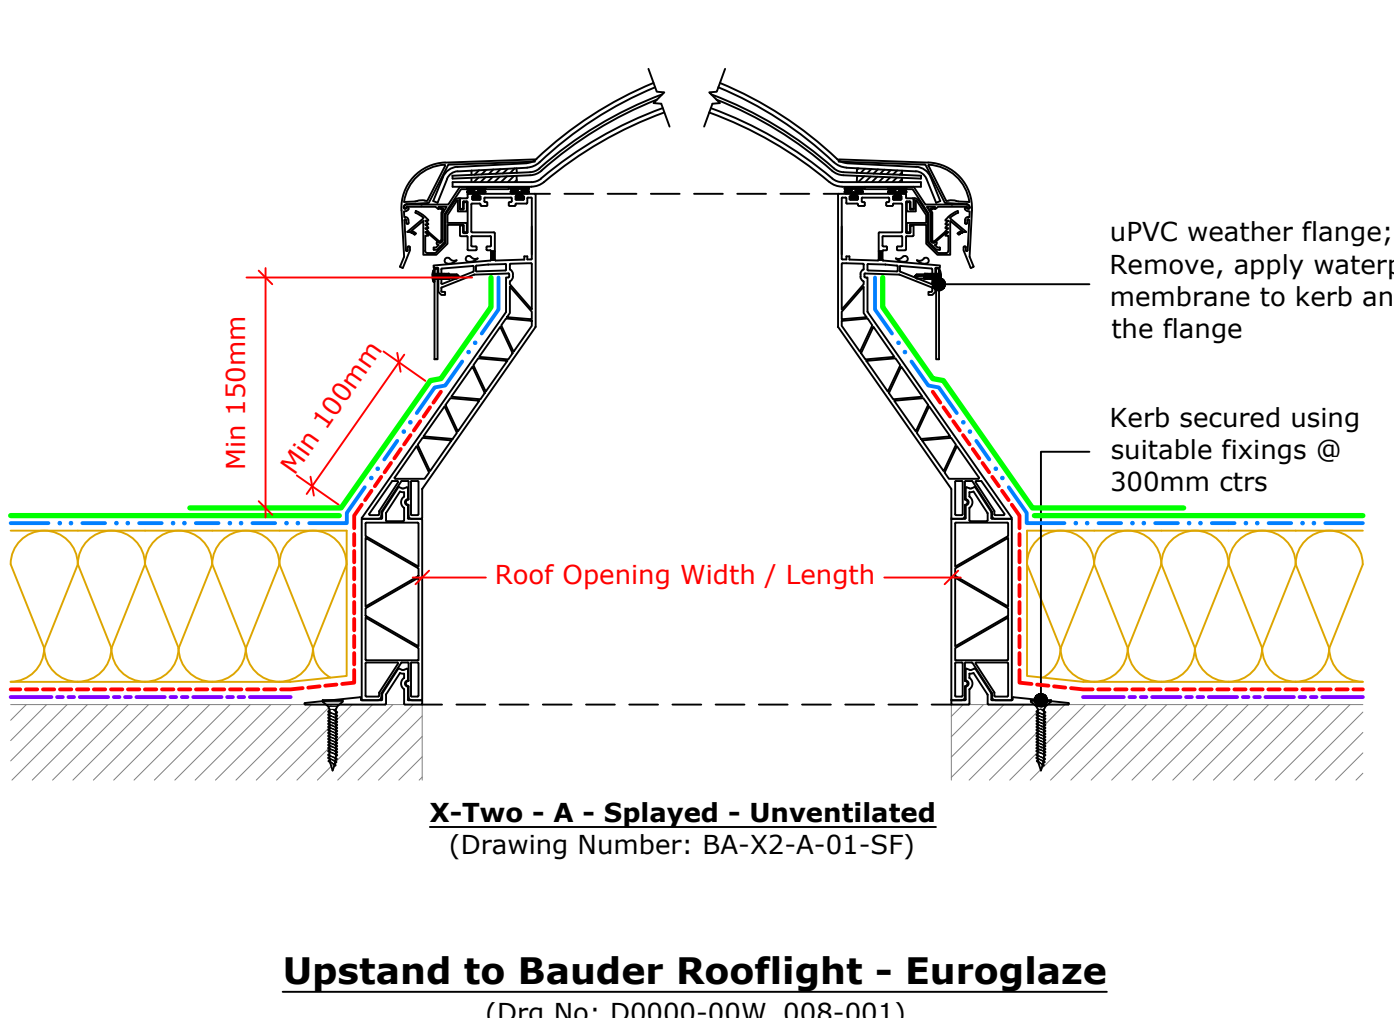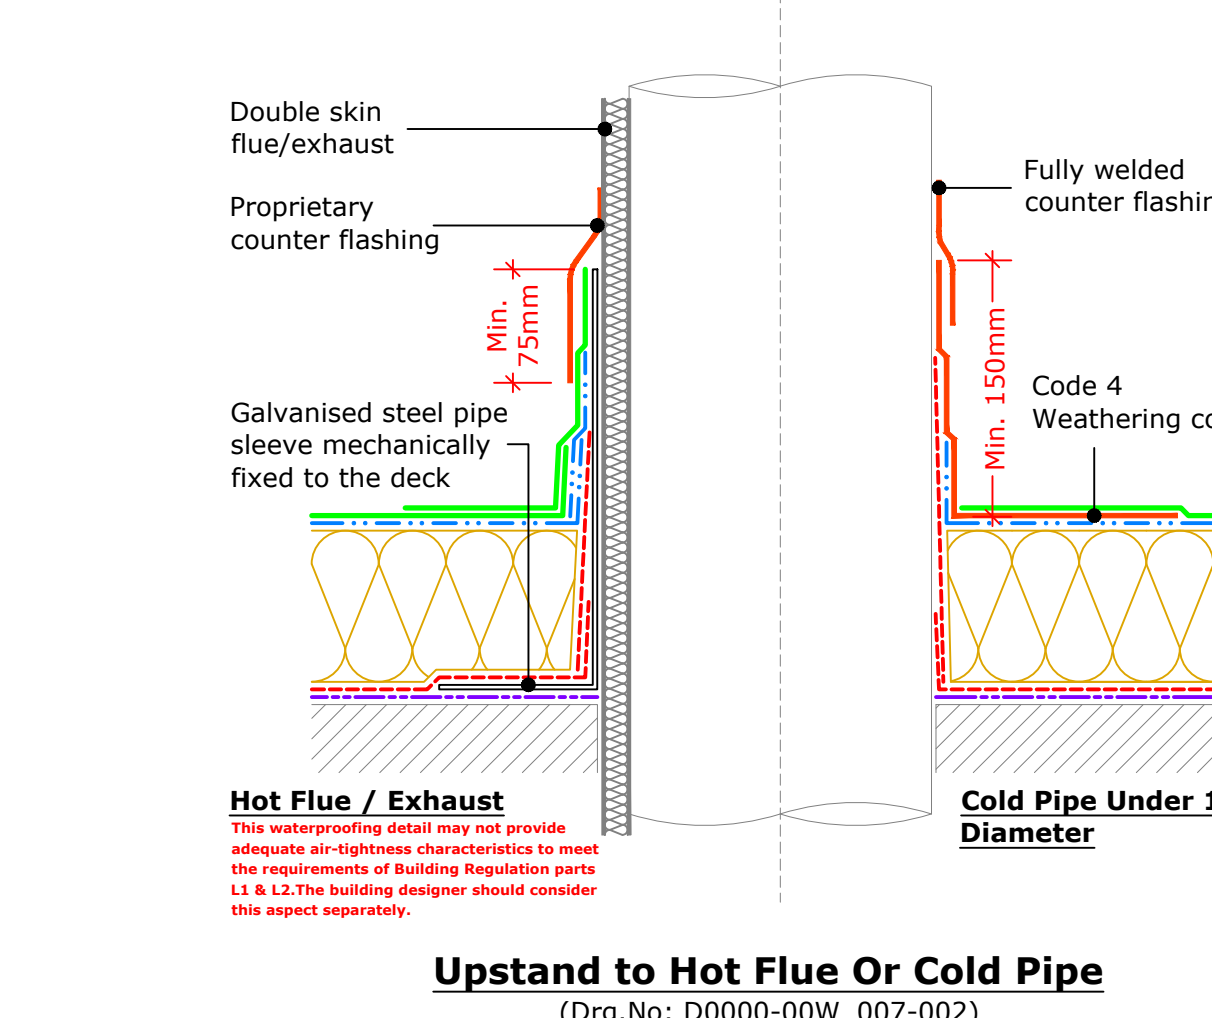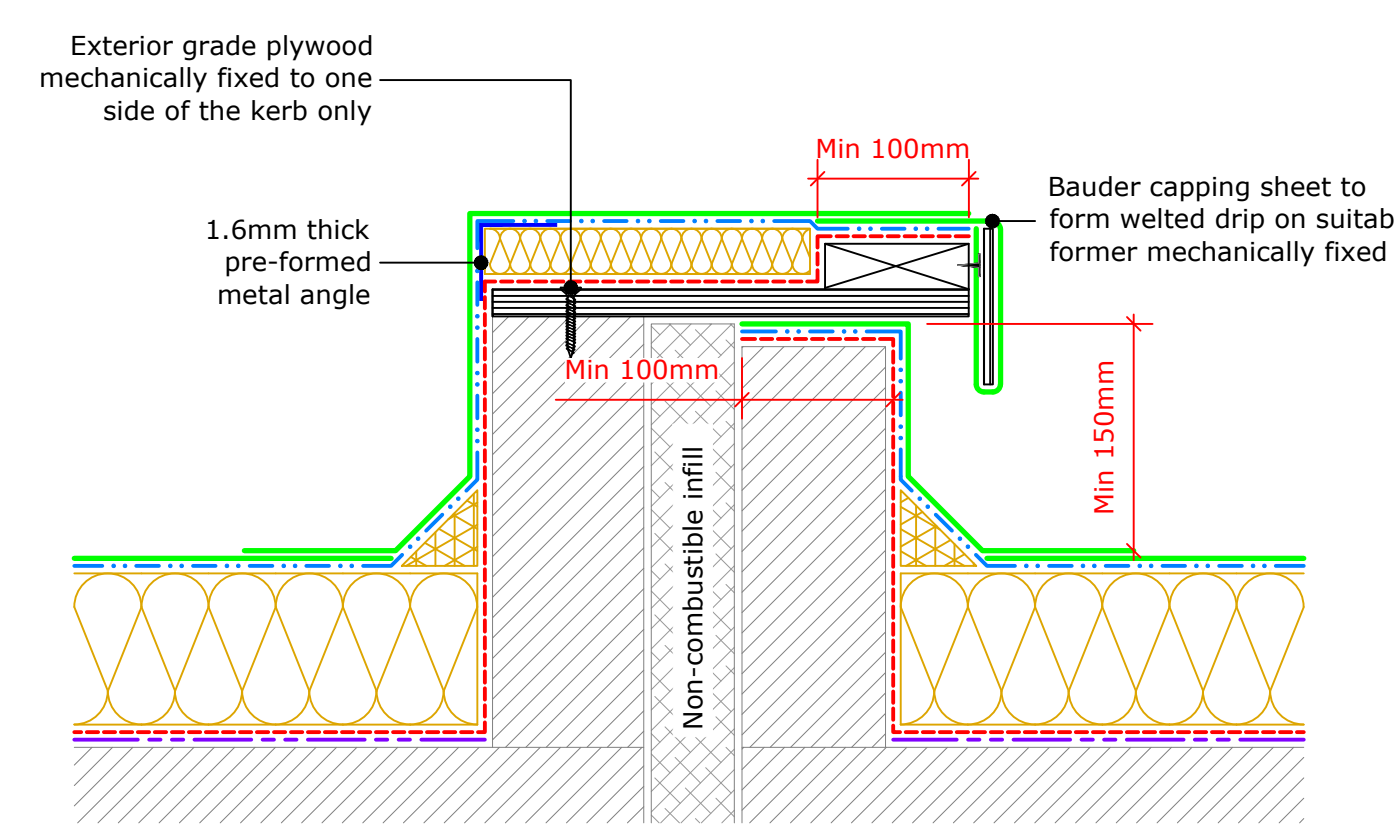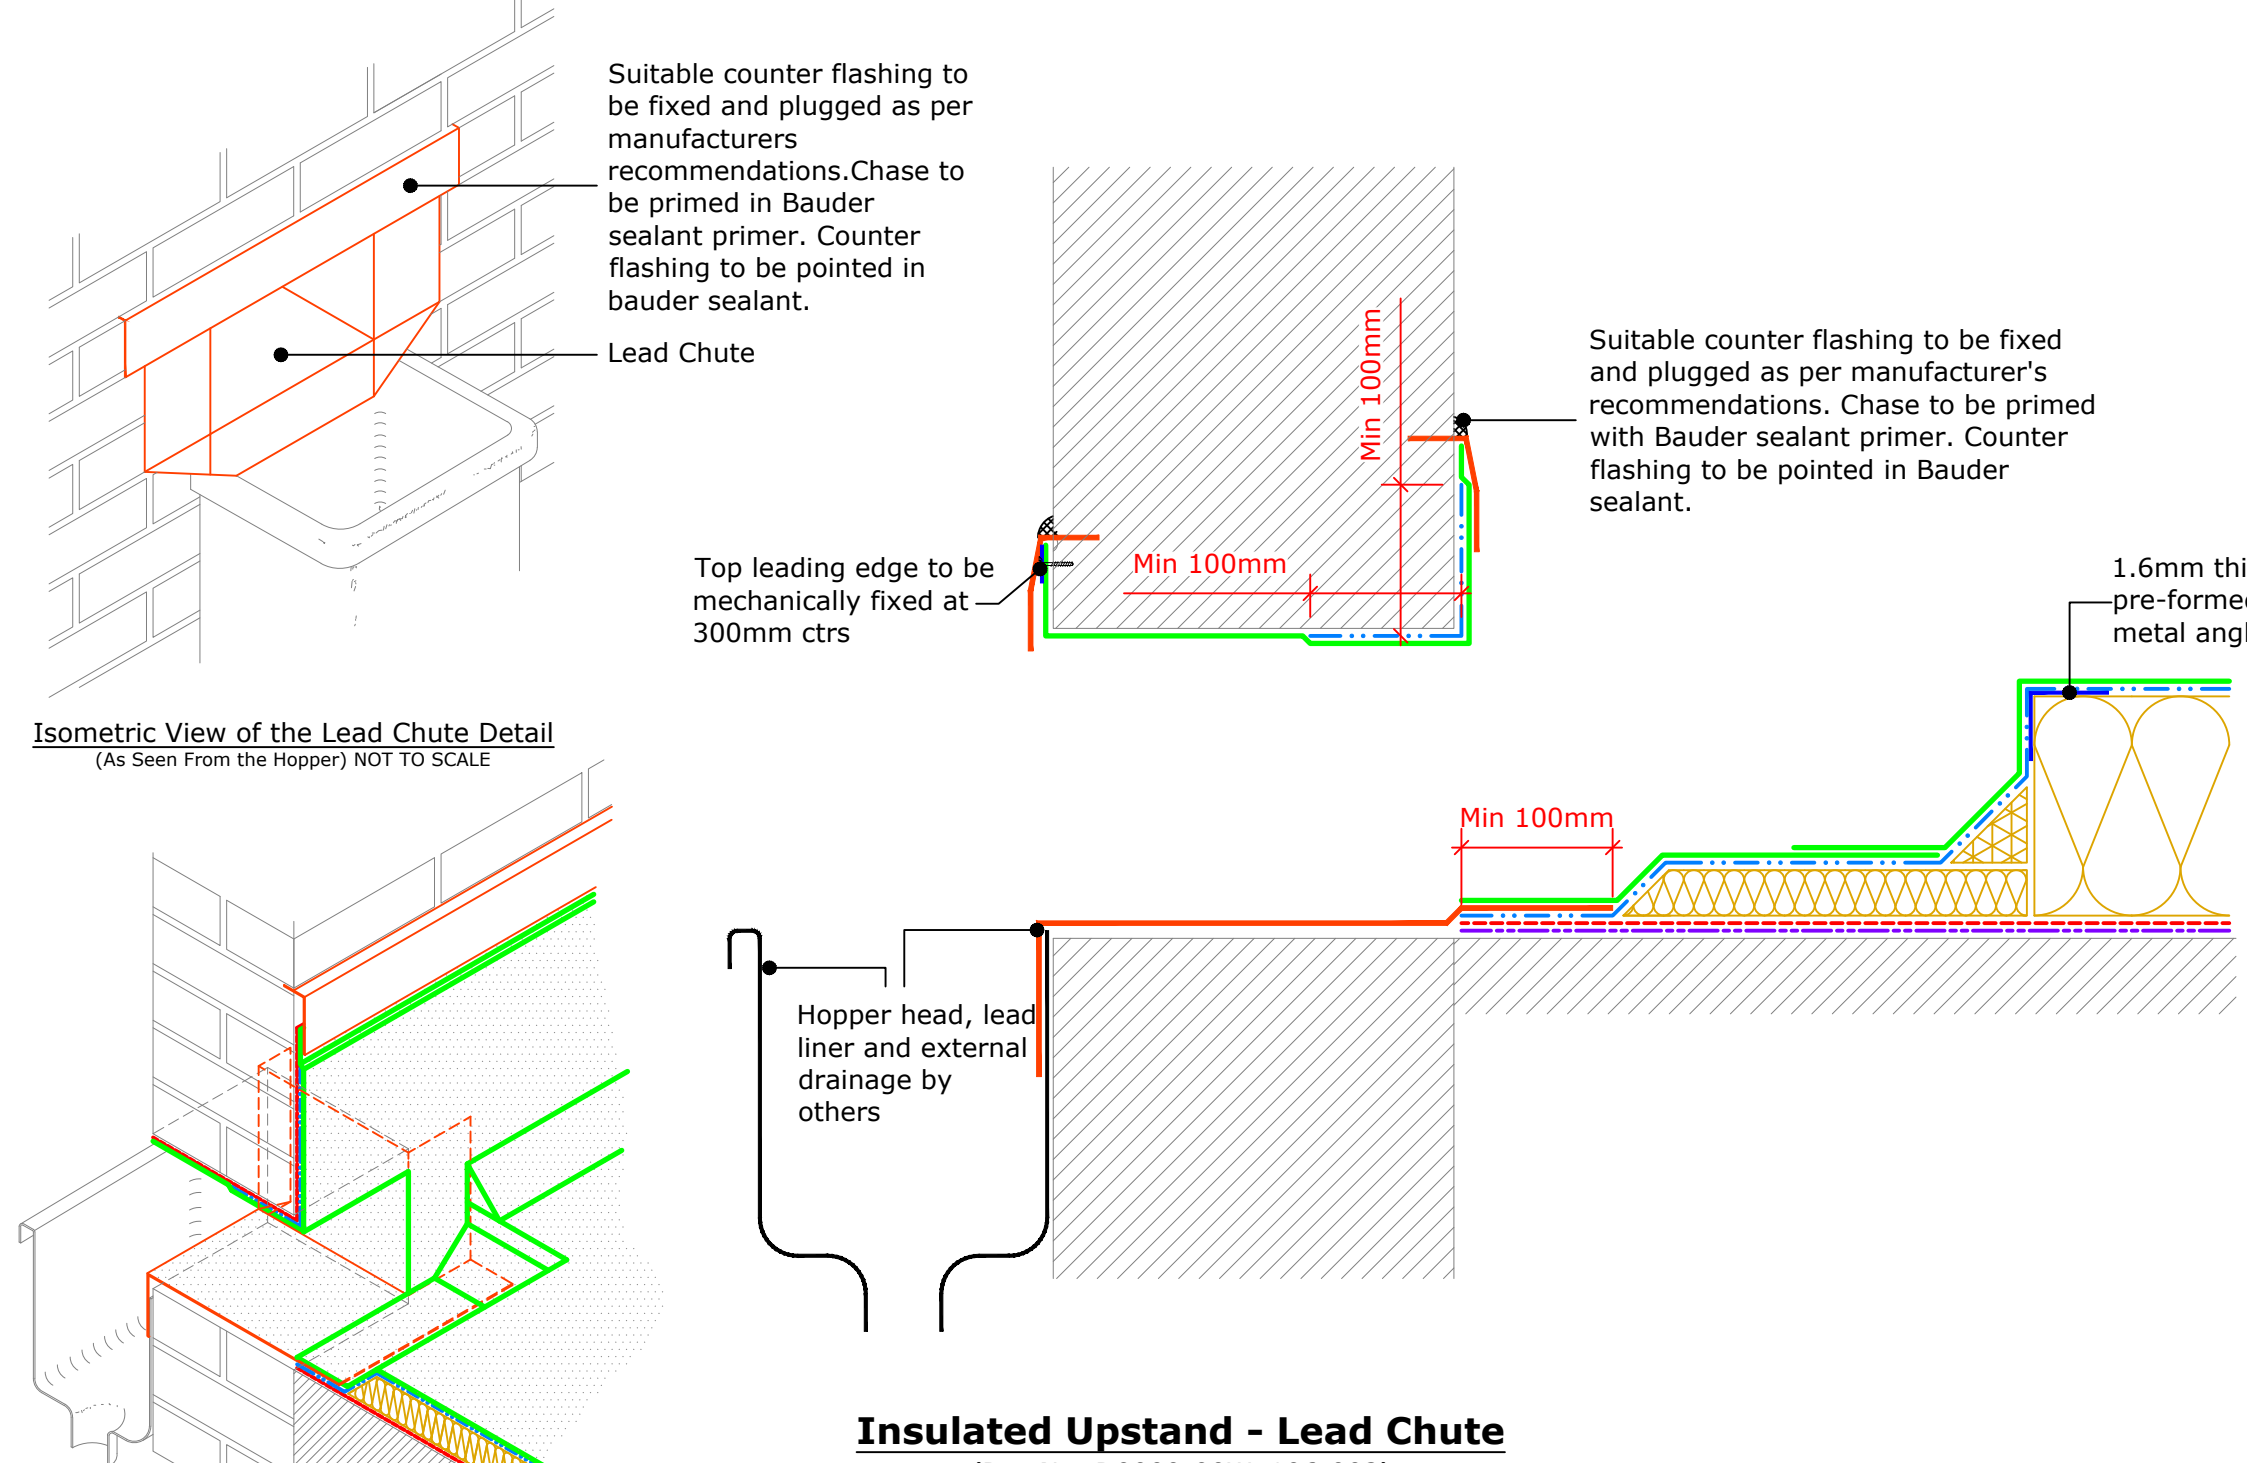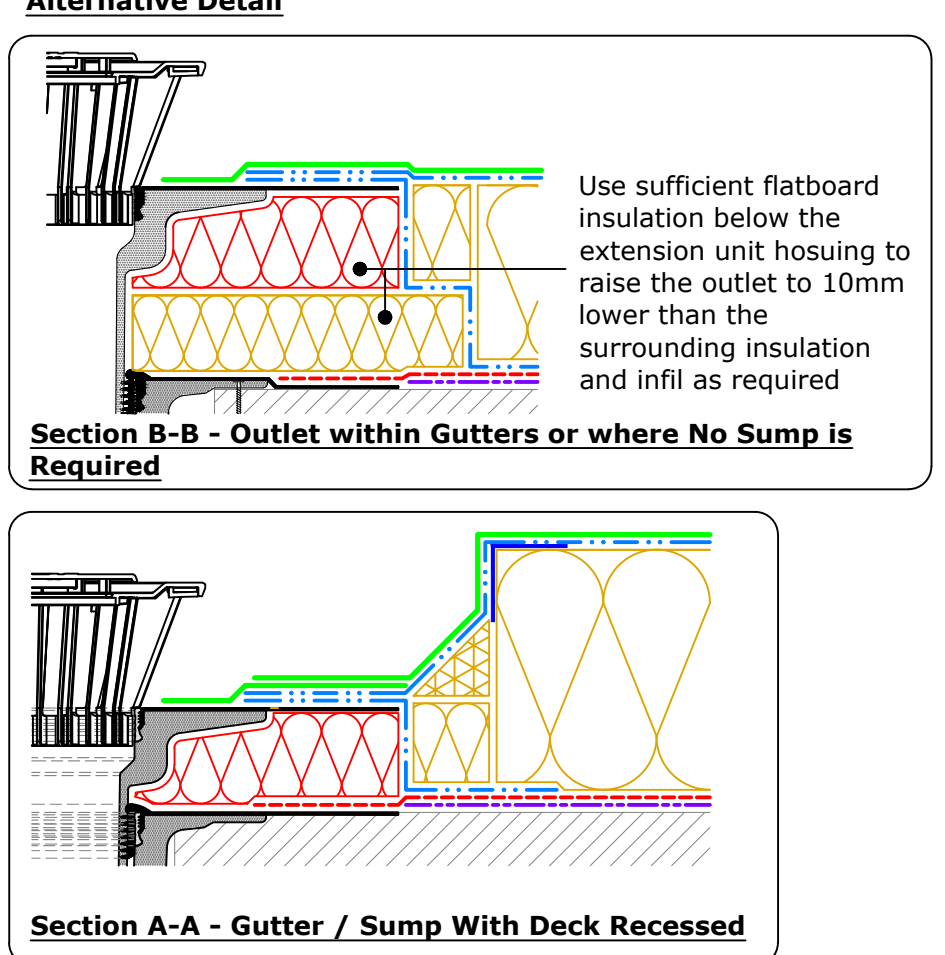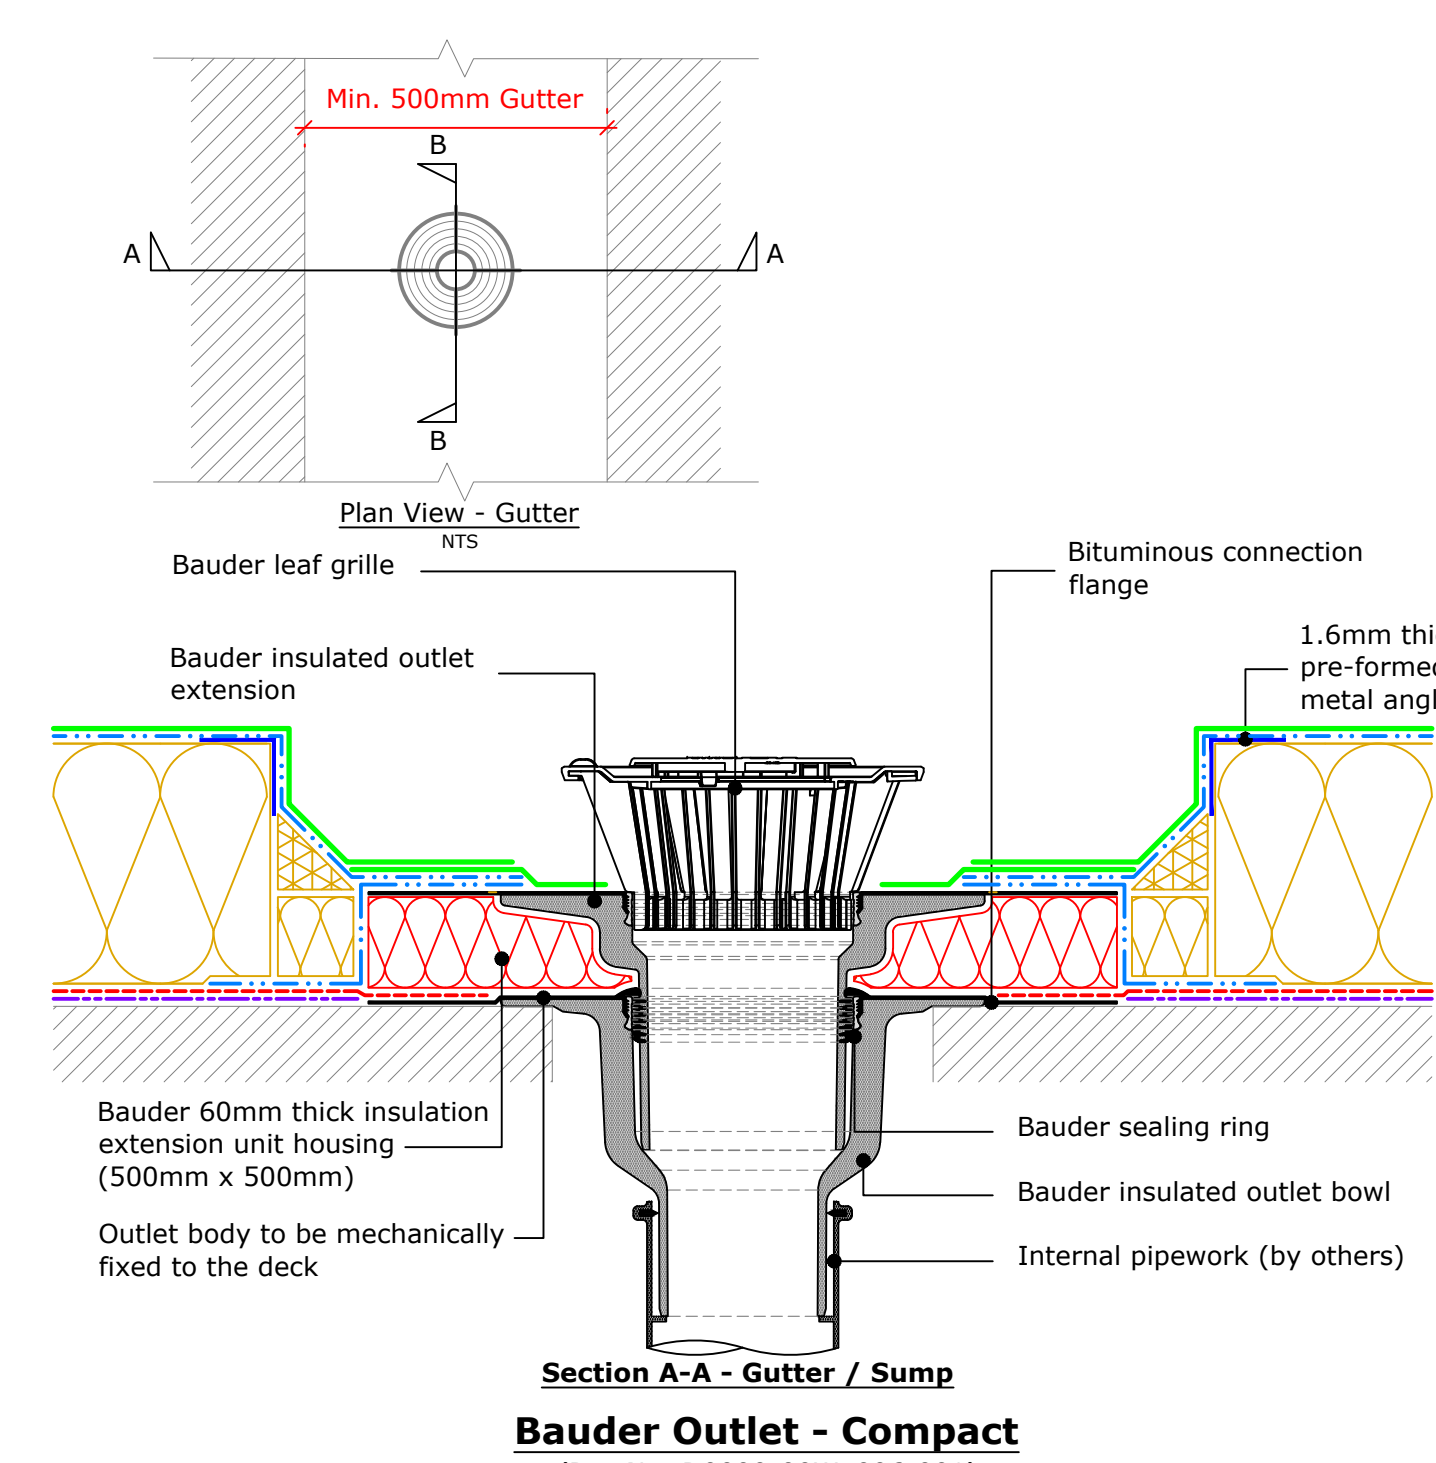

Key

- Bauder Capping Sheet (For all Green Roof details use Bauder Root Resistant Cap Sheet)
- Bauder Underlayer
- Bauder Insulated Fillet
- Bauder Insulation
- Bauder Air and Vapour Control Layer (Use Bauder Self-Adhesive Vapour Control Layer on Combustible Substrates)
- Bauder Random Nailed Layer used on TIMBER BOARDED DECKS ONLY
- Code 4 Lead Flashing
- Deck / Substrate

IMPORTANT NOTES:

This Drawing Shows Alternative Options. For the Correct Solution to be Used, Refer to the Project Specific Specification.

COMBUSTIBLE SUBSTRATES:
The details contained within this drawing are deemed to be 'Safe to Torch' when using the Bauder Self-Adhesive Vapour Control Layer subject to adequate risk assessments.

For 'Torch-Free' Detailing see Drawing D0000-00W_200-001TF

IMPORTANT NOTES:

- This detail is suitable for the following Bauder Systems:
Bauder Total Roof System, Bauder Total Green Roof System, Bauderflex, Bauderflex Green, Bauderflex, Bauderflex Green
- Do not scale to ascertain dimensions.
- All dimensions to be checked and verified on site prior to commencement of work.
- This drawing is to be read in conjunction with the specification and associated drawings.
- This detail is a guideline only, representing typical detailing conditions and illustrate the correct application of the above Bauder System. It may be necessary to modify this detail to suit specific project design constraints and conditions.
- Refer to the Bauder Specification for the product description and method of application. For clarity the method of attachment has not been shown.
- Provision should be made by the installer for mechanically fixing the top leading edge of all upstands and details in excess of 250mm in height using appropriate fasteners.

BAUDER

UK OFFICE
Bauder Limited
70 Lonsdale Road, Ipswich,
Suffolk IP1 0DN,
England.
Tel: +44 (0)1473 257671
Fax: +44 (0)1473 230761
Email: technical@bauder.co.uk
bauder.co.uk

IRELAND OFFICE
Bauder Limited
O'Duffy Centre, Cross Lane,
Carranmore, Co. Monaghan,
Ireland.
Tel: +353 (0)42 9662 333
Fax: +353 (0)42 9662 839
Email: technical@bauder.ie
bauder.ie

BITUMINOUS TYPICAL DETAILS (Uninsulated Upstands)

Scale	Drawing Number	Rev
1:5 @ A0	D0000-00W_100-001	1
Drawn By: ASH	Checked By: SC	Approved By: AF
Date:	Date:	Date:

02/12/2024