

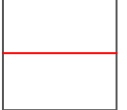


SITE PLAN

CHECK ALL DIMENSIONS PRIOR TO COMMENCEMENT OF WORK
 NO GUARANTEE CAN BE GIVEN THAT ALL SERVICES HAVE BEEN SHOWN ON THE DRAWING
 NO GUARANTEE CAN BE GIVEN TO THE ACCURACY AND COMPLETENESS OF ANY SERVICE PROVIDER RECORD INFORMATION SHOWN IN THIS DRAWING AND NO LIABILITY WILL BE ACCEPTED FOR ANY LOSSES THAT ARISE DUE TO A LACK OF ACCURACY IN ANY SERVICE PROVIDERS RECORD INFORMATION
 RELEVANT SERVICE DRAWINGS SHOULD BE OBTAINED FROM APPROPRIATE SERVICE PROVIDERS AND USED IN CONJUNCTION WITH THIS DRAWING
 REFERENCE SHOULD ALSO BE MADE TO HISTORICAL PLANS AND AS BUILT DRAWINGS
 THIS DRAWING IS COPYRIGHT TO LABOSPORT LTD

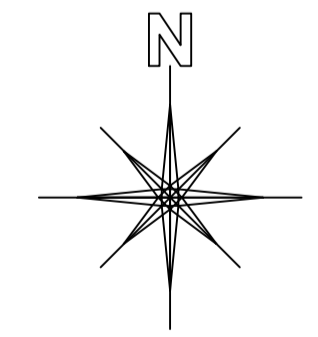

-  APPLICATION SITE AREA REQUIRED
-  LAND AREA UNDER OWNERSHIP OF CLIENT

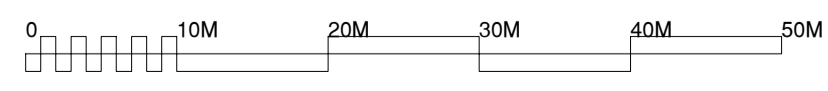

Labosport Ltd
 Unit 3, Aerial Way, Hucknall, Nottinghamshire, NG15 6DW
 +44 (0)115 968 1998
 www.labosport.com
 info@labosport.co.uk

AUTHOR: THE FOOTBALL FOUNDATION
 CLIENT: BRIAN HOLDEN MEMORIAL
 PROJECT: SYNTHETIC TURF PITCH (STP) DEVELOPMENT

DRAWING			SITE PLAN - EXISTING		
PLANNING	OG	02			
G-234211	03.02.26				
25-0628					25-0628(G-234211) 07
A1	SCALE	1:500			