

Peter Hitchen
Architects


Marathon House
The Sidings Business Park
Whalley, BB7 9SE

01254 823 885

www.peterhitchenarchitects.co.uk

NOTES:

FOR PLANNING APPROVAL
ONLY

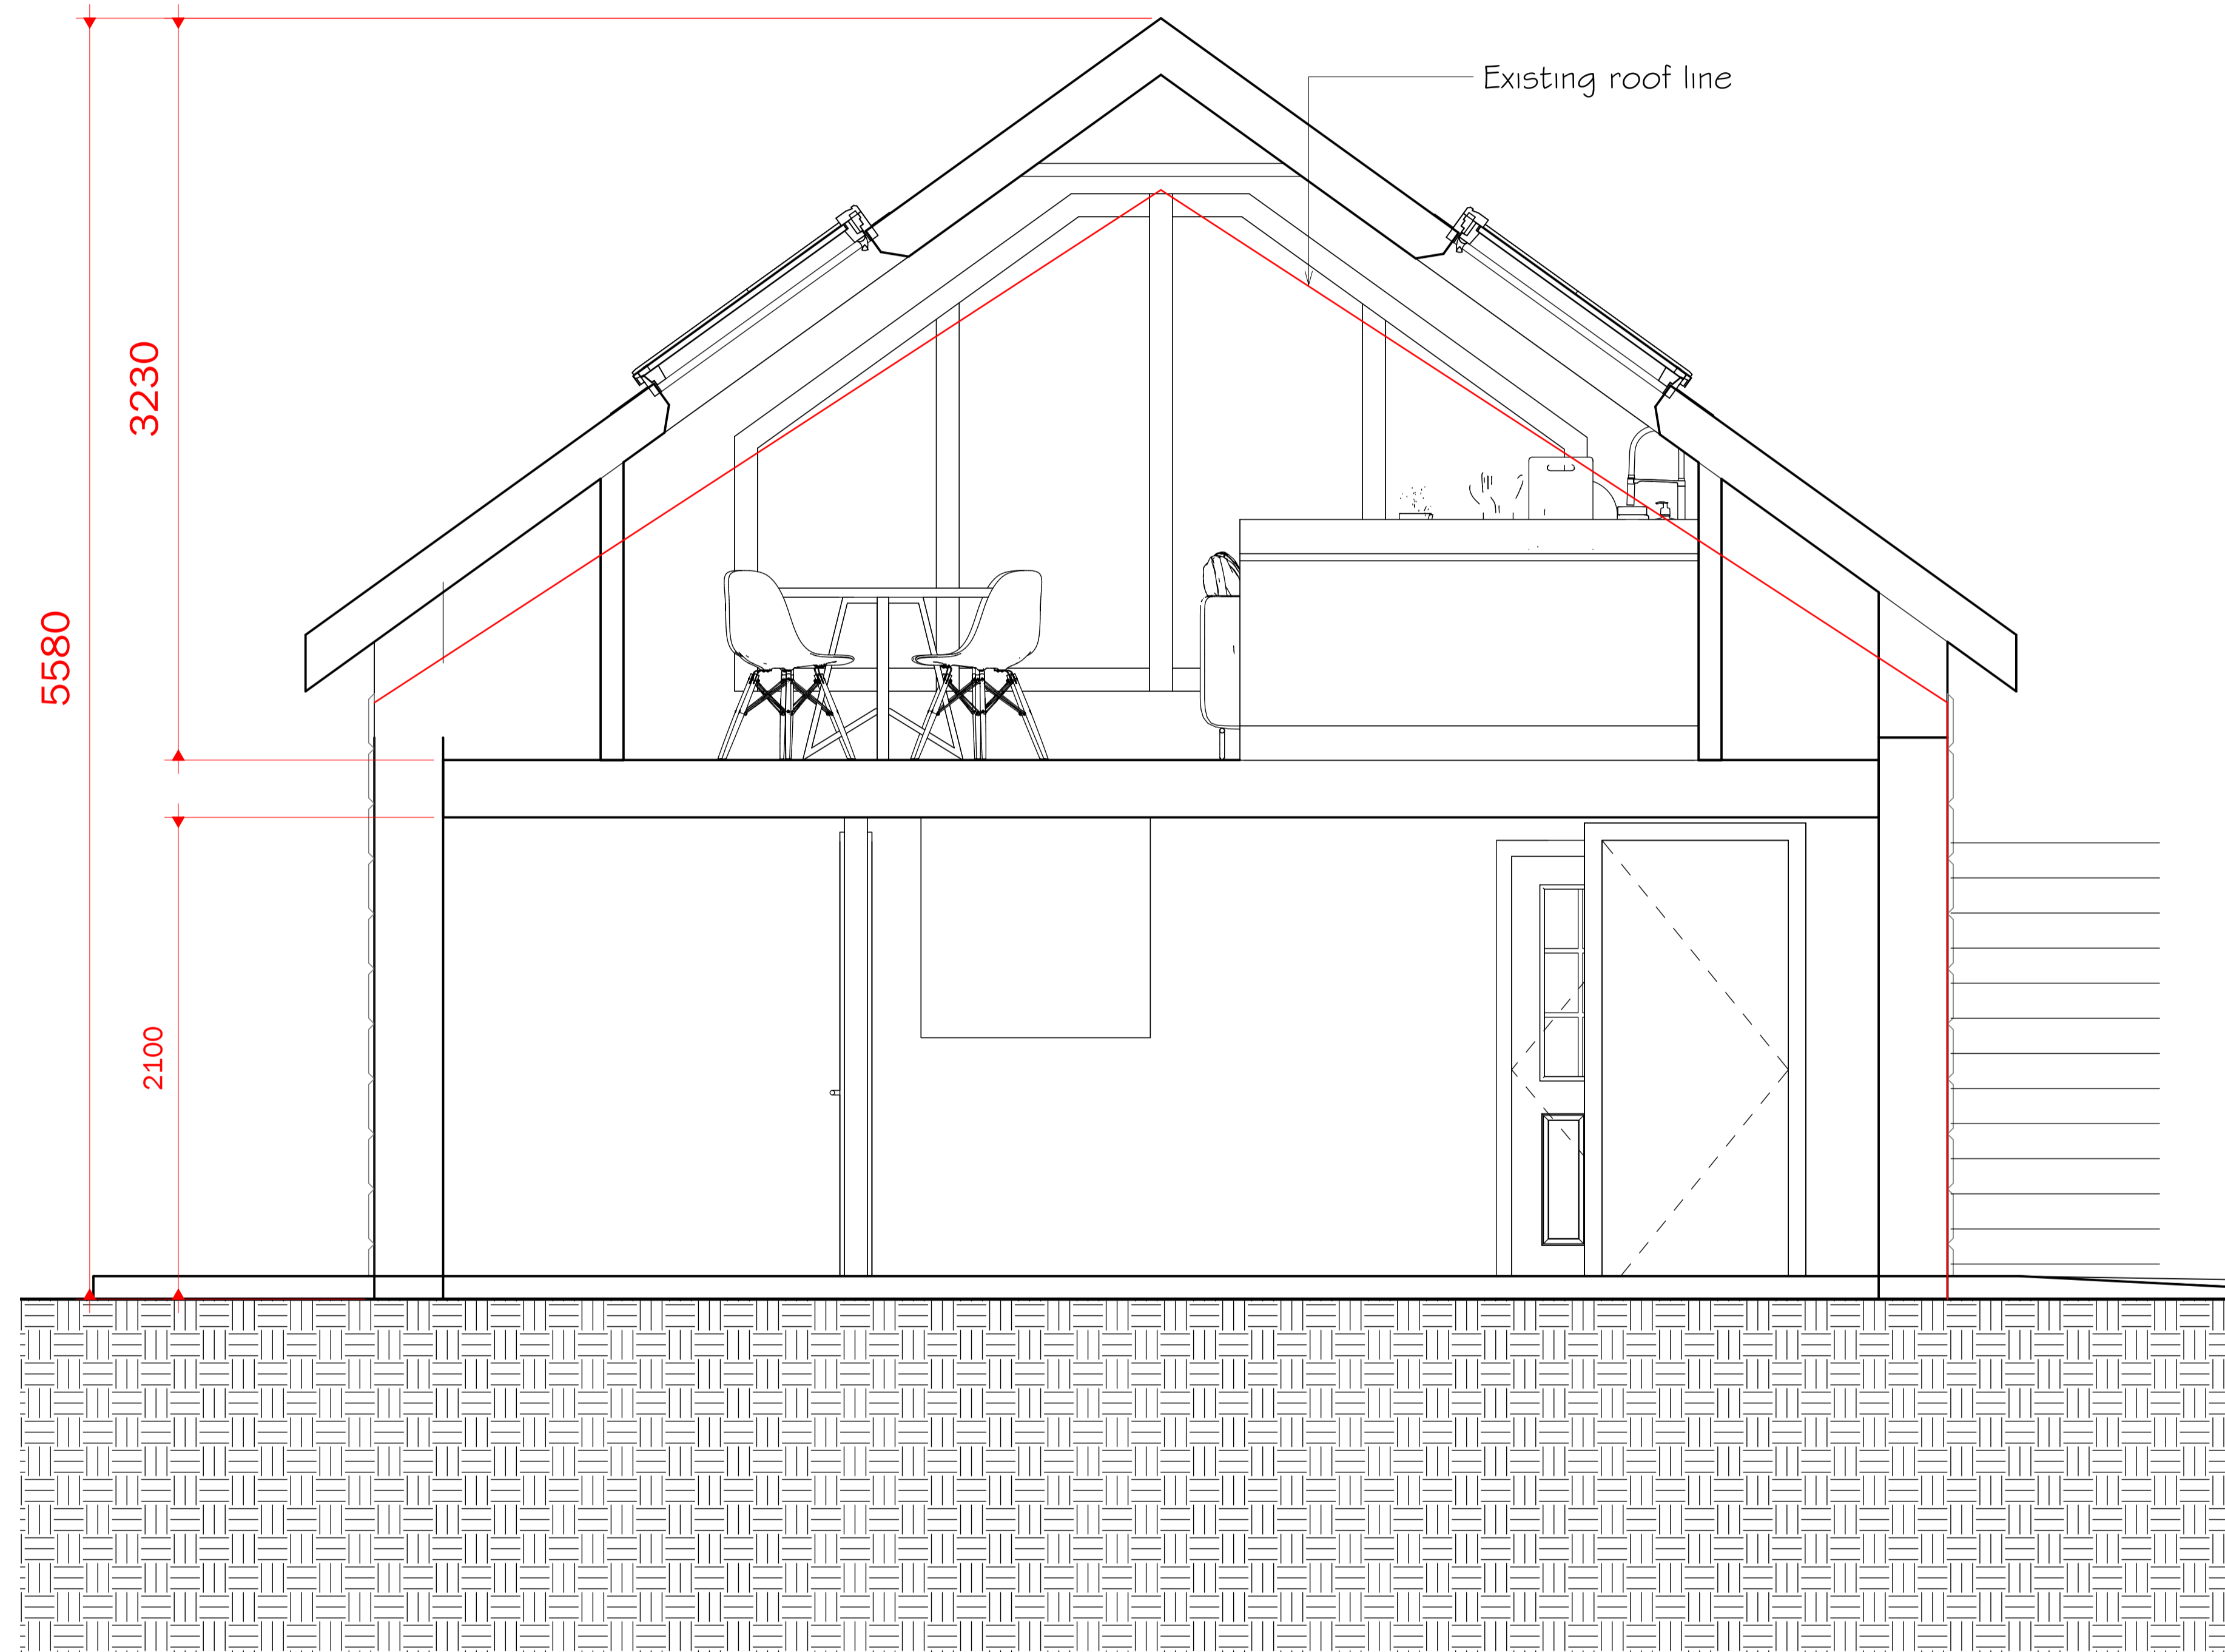

1 Section 1
1 : 20

No.	Description	Date

CLIENT:
Mr and Mrs Potter
New Laithe
Grindleton
BB7 4RN

PROJECT:
Proposed house
extension, alterations,
and annex construction

SHEET:
SECTION

Project number PHA/1071

Date 14/04/2026

Drawn by OSJ

Checked by PH

A0.3

Scale 1 : 20

Sheet size A1