
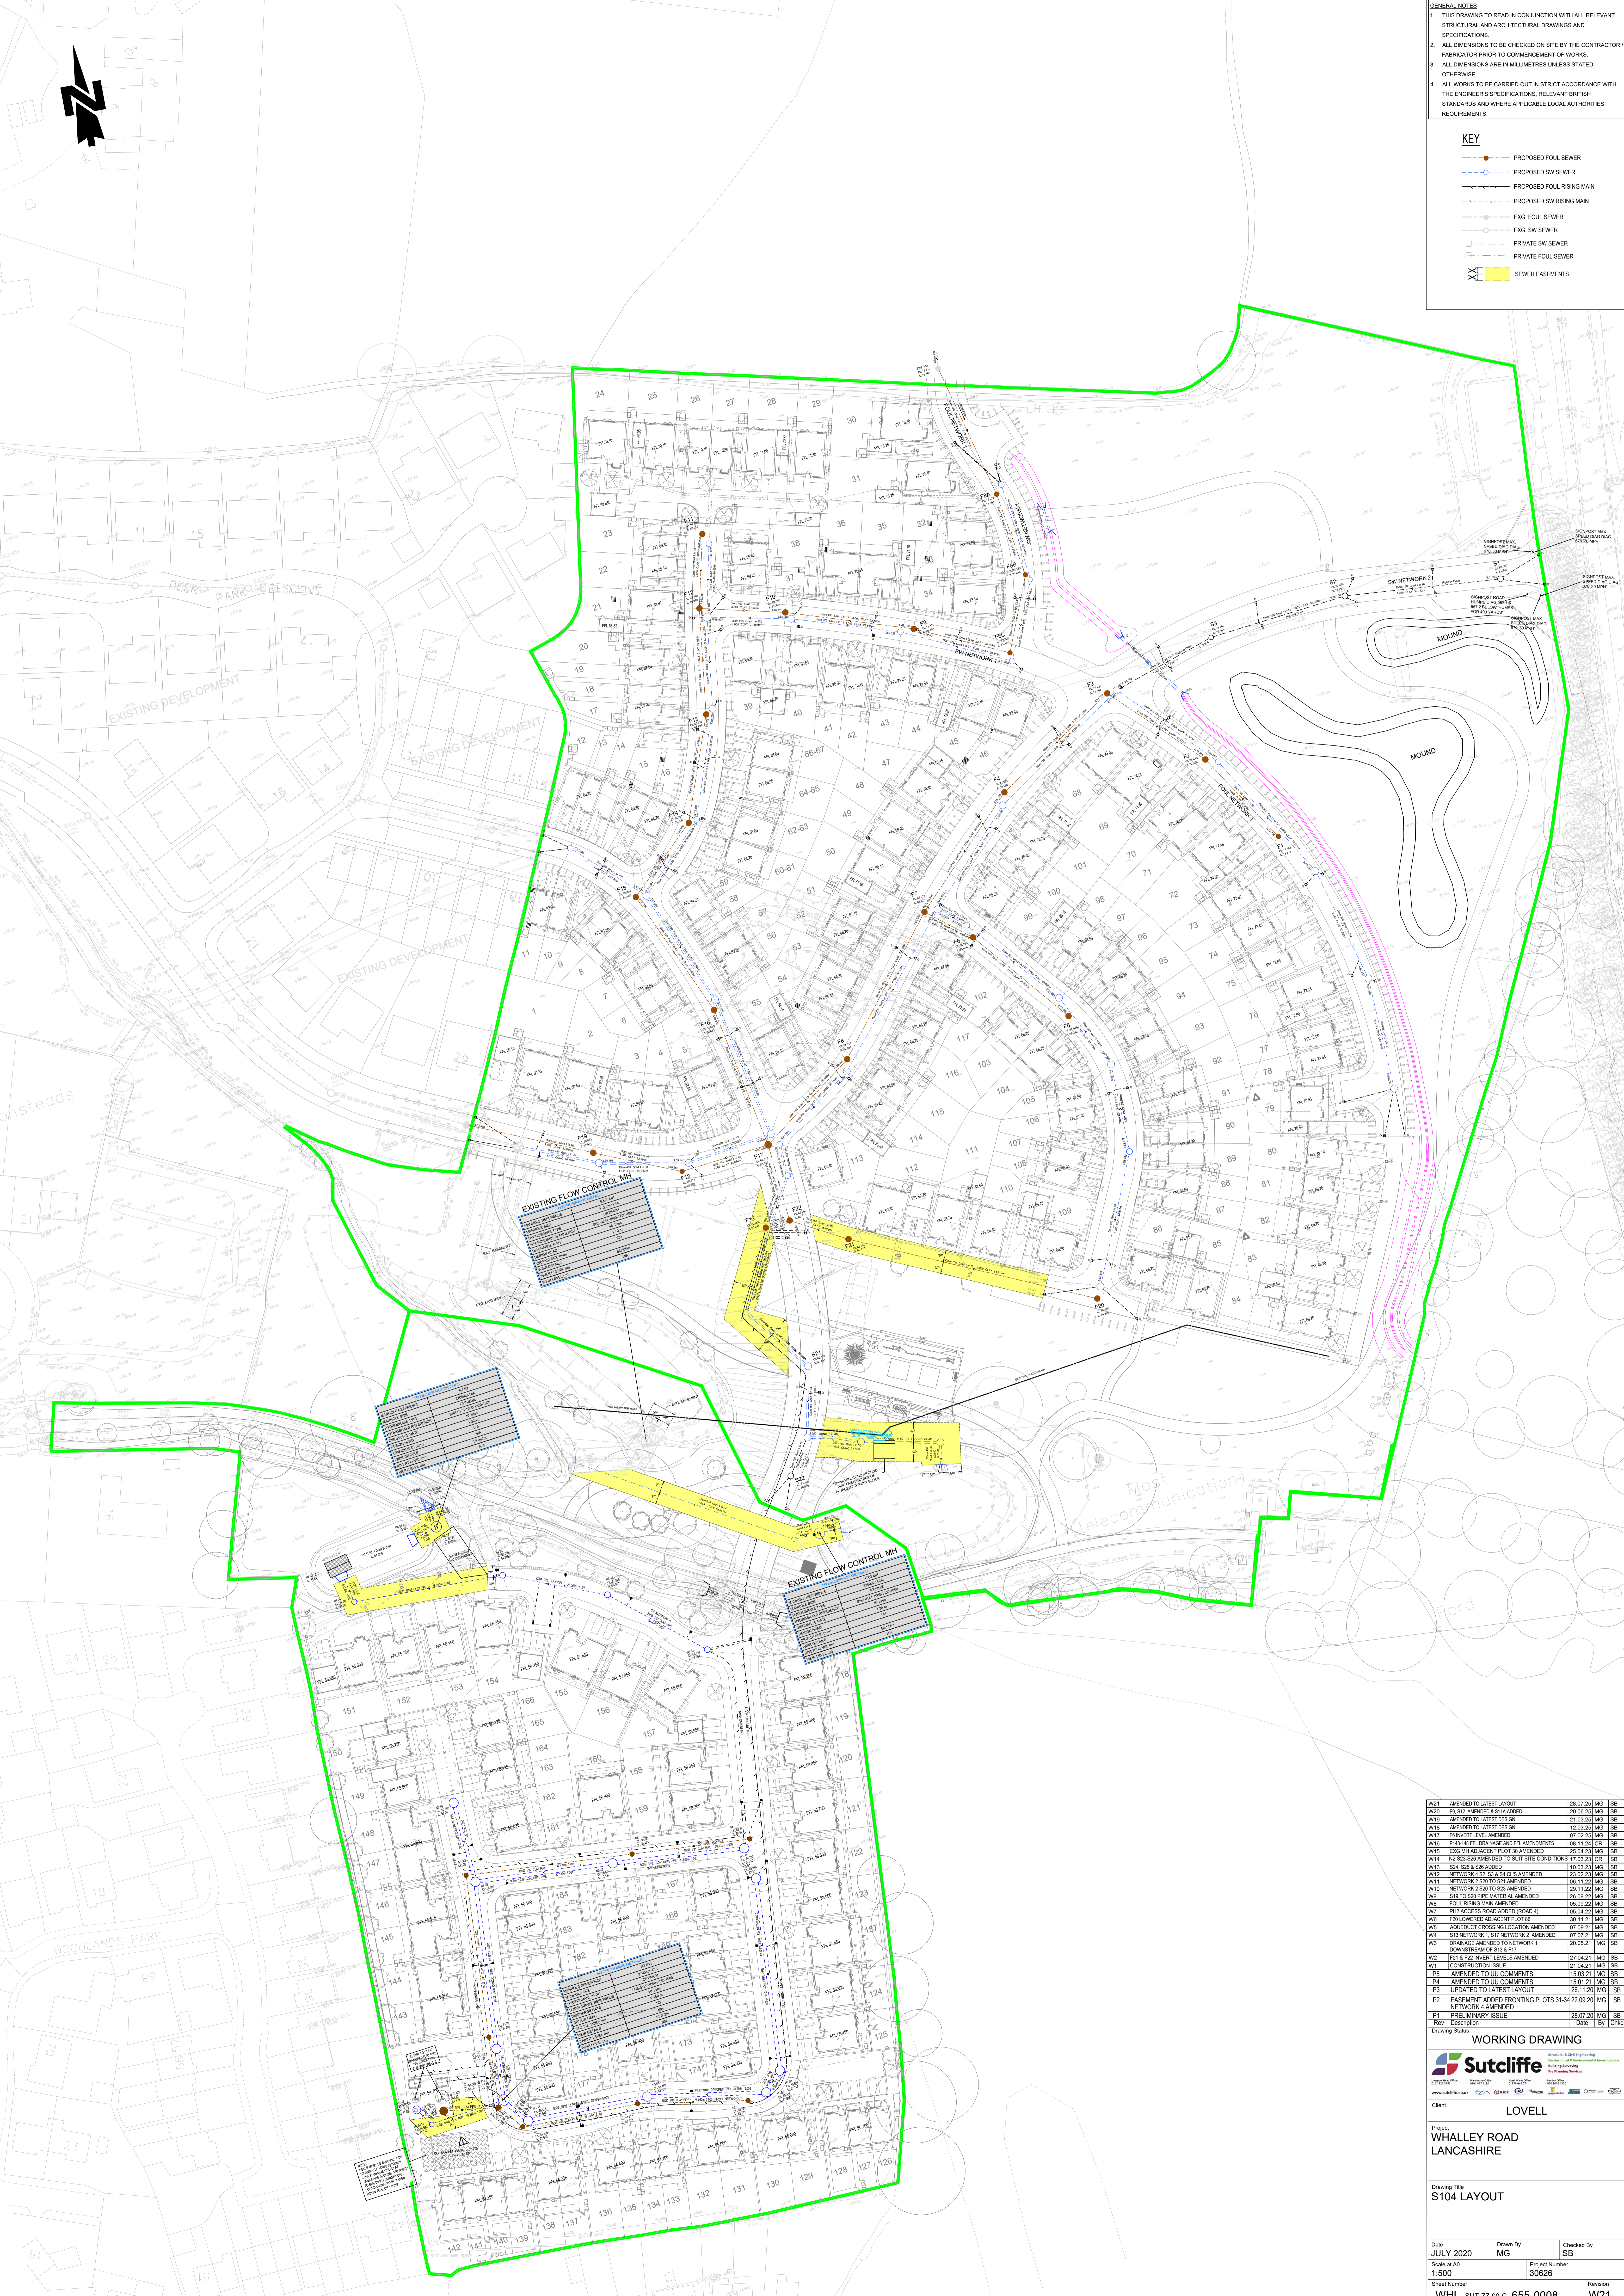


- DO NOT SCALE OFF THIS DRAWING
- GENERAL NOTES
1. THIS DRAWING TO BE READ IN CONJUNCTION WITH ALL RELEVANT STRUCTURAL AND ARCHITECTURAL DRAWINGS AND SPECIFICATIONS.
 2. ALL DIMENSIONS TO BE CHECKED ON SITE BY THE CONTRACTOR / FABRICATOR PRIOR TO COMMENCEMENT OF WORKS.
 3. ALL DIMENSIONS ARE IN MILLIMETRES UNLESS STATED OTHERWISE.
 4. ALL WORKS TO BE CARRIED OUT IN STRICT ACCORDANCE WITH THE ENGINEER'S SPECIFICATIONS, RELEVANT BRITISH STANDARDS AND WHERE APPLICABLE LOCAL AUTHORITIES REQUIREMENTS.

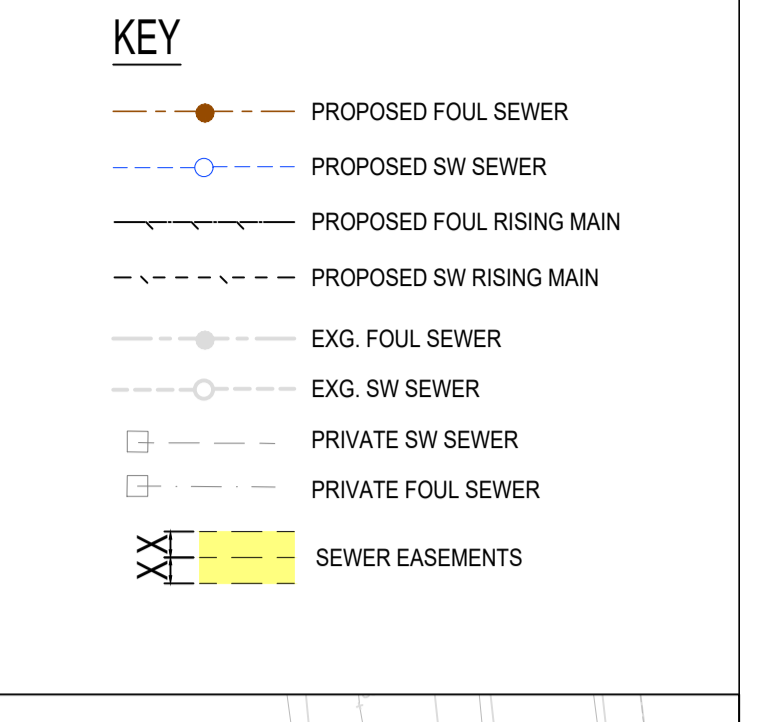

Rev	Description	Date	By	Checked
W17	AMENDED TO LATEST LAYOUT	28.07.20	MG	SB
W16	PL 512 AMENDED & S114 ADDED	20.06.20	MG	SB
W15	AMENDED TO LATEST DESIGN	21.03.20	MG	SB
W14	AMENDED TO LATEST DESIGN	12.03.20	MG	SB
W13	PL INVERT LEVEL AMENDED	07.02.20	MG	SB
W12	PL149 FFL DRAINAGE AND FFL AMENDMENTS	08.11.24	CR	SB
W11	EXG MH ADJACENT PLOT 20 AMENDED	25.09.21	MG	SB
W10	N2 S23 S28 AMENDED TO SUIT SITE CONDITIONS	17.03.21	CR	SB
W9	EXG. S14 & S16 AMENDED	10.03.21	MG	SB
W8	NETWORK 2 S20 TO S21 AMENDED	23.02.21	MG	SB
W7	NETWORK 2 S20 TO S21 AMENDED	08.11.20	MG	SB
W6	NETWORK 2 S20 TO S21 AMENDED	29.11.20	MG	SB
W5	S19 TO S20 PIPE MATERIAL AMENDED	28.09.20	MG	SB
W4	FOUL RISING MAIN AMENDED	05.09.20	MG	SB
W3	PHO ACCESS ROAD ADDED (ROAD 4)	05.04.20	MG	SB
W2	P20 LOWERED ADJACENT PLOT 66	30.11.21	MG	SB
W1	FOUL DUCT CROSSING LOCATION AMENDED	07.09.21	MG	SB
W0	S13 NETWORK 1 S17 NETWORK 2 AMENDED	07.07.21	MG	SB
W0	BRIDGE AMENDED TO NETWORK 1	20.05.21	MG	SB
W0	P21 & P22 INVERT LEVELS AMENDED	27.04.21	MG	SB
W0	CONSTRUCTION ISSUE	21.04.21	MG	SB
PS	AMENDED TO LUJ COMMENTS	15.03.21	MG	SB
P4	AMENDED TO LUJ COMMENTS	15.01.21	MG	SB
P3	PRINTED TO LATEST LAYOUT	26.11.20	MG	SB
P2	EASEMENT ADDED FRONTING PLOTS 31-34 22.09.20	22.09.20	MG	SB
P1	PRELIMINARY ISSUE	26.07.20	MG	SB
Rev	Description	Date	By	Checked
W17	AMENDED TO LATEST LAYOUT	28.07.20	MG	SB

WORKING DRAWING

Sutcliffe Infrastructure & Environmental Engineering

Client: **LOVELL**

Project: **WHALLEY ROAD LANCASHIRE**

Drawing Title: **S104 LAYOUT**

Date: **JULY 2020** | Drawn By: **MG** | Checked By: **SB**

Scale at A0: **1:500** | Project Number: **30626**

Sheet Number: **WHL -SUT-ZZ-00-C- 655-0008** | Revision: **W21**