


DO NOT SCALE OFF THIS DRAWING

GENERAL NOTES

1. THIS DRAWING TO READ IN CONJUNCTION WITH ALL RELEVANT STRUCTURAL AND ARCHITECTURAL DRAWINGS AND SPECIFICATIONS.
2. ALL DIMENSIONS TO BE CHECKED ON SITE BY THE CONTRACTOR/ FABRICATOR PRIOR TO COMMENCEMENT OF WORKS.
3. ALL DIMENSIONS ARE IN MILLIMETRES UNLESS STATED OTHERWISE.
4. ALL WORKS TO BE CARRIED OUT IN STRICT ACCORDANCE WITH THE ENGINEER'S SPECIFICATIONS, RELEVANT BRITISH STANDARDS AND WHERE APPLICABLE LOCAL AUTHORITIES REQUIREMENTS.

- KEY**
- PROPOSED FOUL SEWER
 - PROPOSED SW SEWER
 - PROPOSED FOUL RISING MAIN
 - - - PROPOSED SW RISING MAIN
 - EXG. FOUL SEWER
 - EXG. SW SEWER
 - PG — PRIVATE SW SEWER
 - PG — PRIVATE FOUL SEWER
 - XX SEWER EASEMENTS

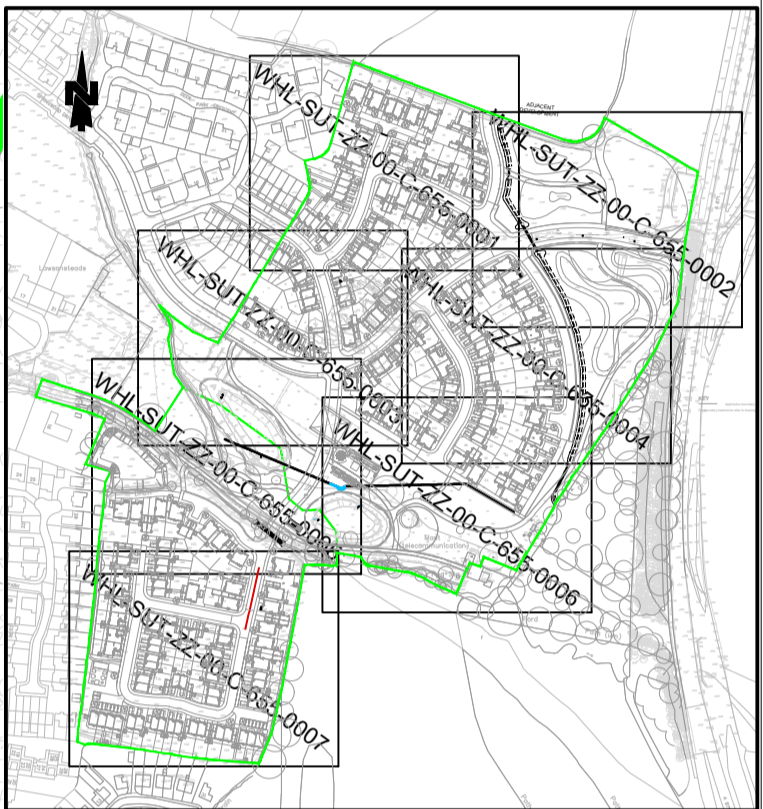

LOCATION PLAN
1:5000

Rev	Description	Date	By	Chkd
W3	SWALE INVERT LEVELS ADDED	02.05.23	MG	SB
W2	F20 LOWERED ADJACENT PLOT 86	30.11.21	MG	SB
W1	CONSTRUCTION ISSUE	21.04.21	MG	SB
P4	UPDATED TO LATEST DESIGN	26.11.20	MG	SB
P3	PRIVATE DRAINAGE ADDED	31.07.20	MG	SB
P2	COVER LEVELS AMENDED	26.02.20	MG	SB
P1	PRELIMINARY DRAWING	28.01.20	MG	SB

Drawing Status: **WORKING DRAWING**



Client: **LOVELL**

Project: **WHALLEY ROAD LANCASHIRE**

Drawing Title: **PROPOSED DRAINAGE LAYOUT SHEET 4 OF 7**

Date	Drawn By	Checked By
JAN 2020	MG	SB
Scale at A1	Project Number	Revision
1:250	30626	W3

Sheet Number: **WHL-SUT-ZZ-00-C-655-0004**