


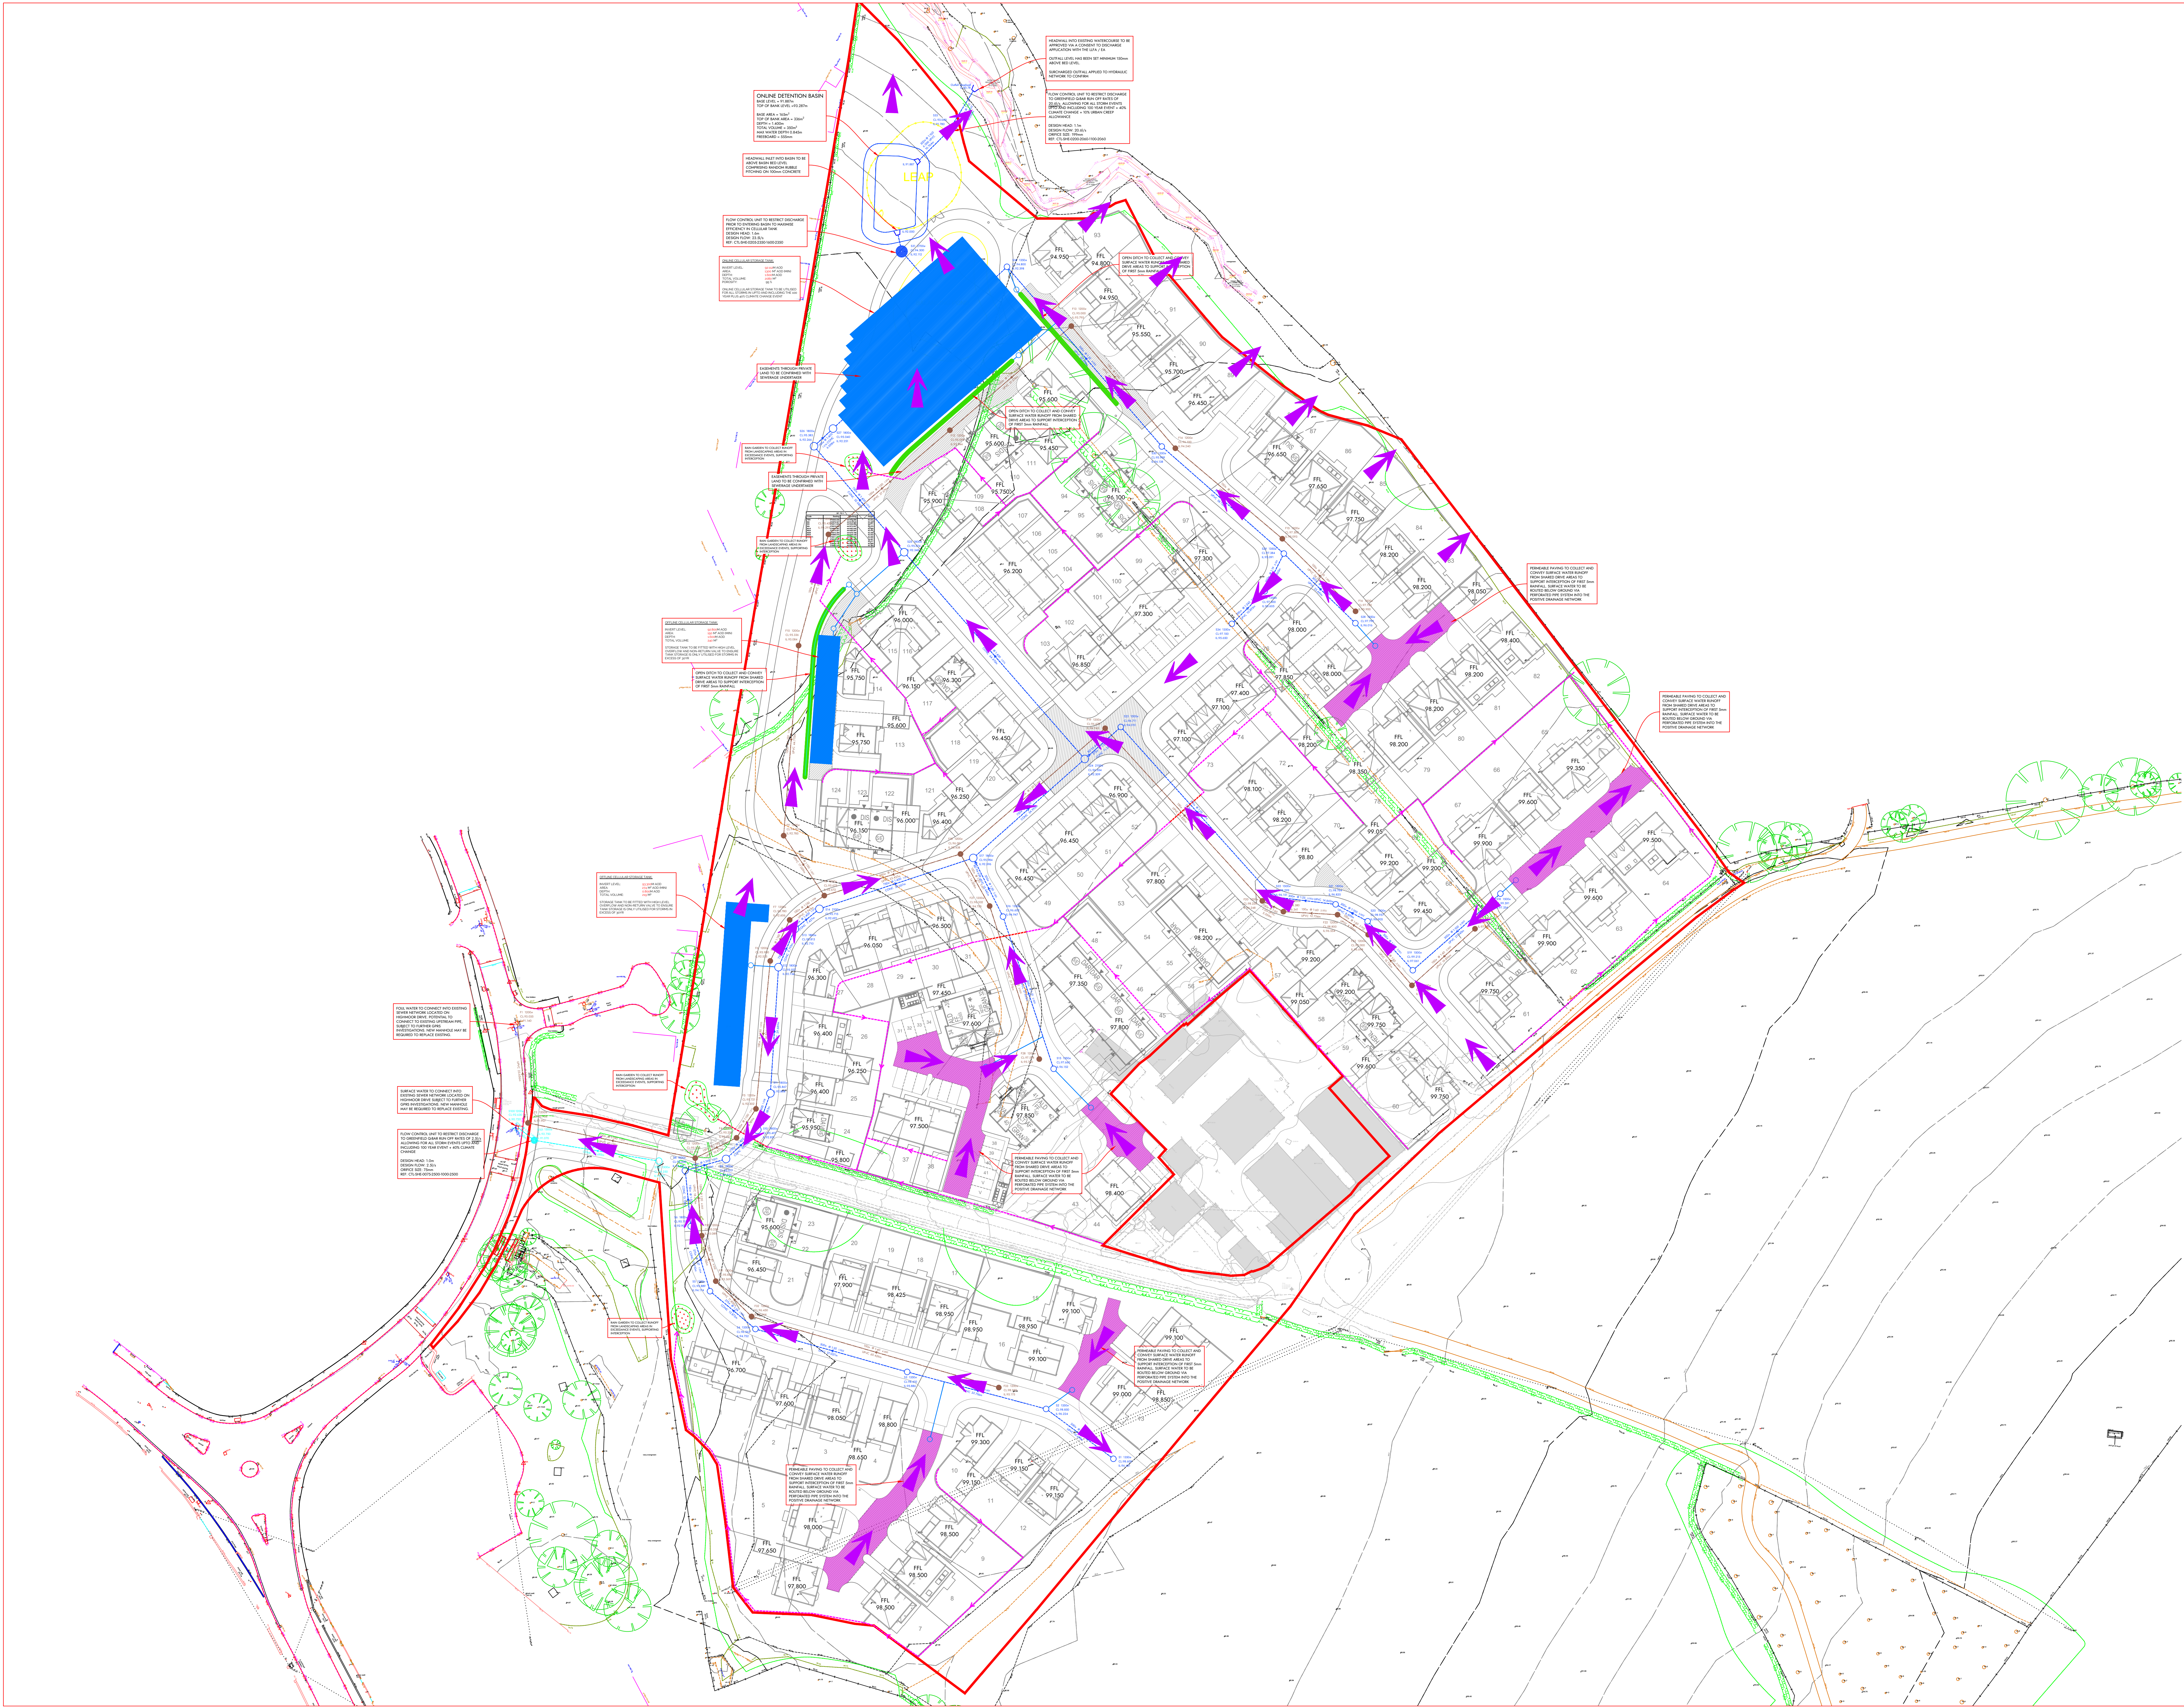

- NOTES:
- THIS DRAWING IS TO BE READ IN CONJUNCTION WITH ALL OTHER RELEVANT ENGINEERS, ARCHITECTS AND SPECIALIST DESIGN DRAWINGS AND DETAILS.
 - ALL DIMENSIONS ARE IN METRES UNLESS NOTED OTHERWISE. ALL LEVELS ARE IN METRES ABOVE ORDNANCE DATUM UNLESS NOTED OTHERWISE.
 - ANY DISCREPANCIES NOTED ON SITE ARE TO BE REPORTED TO THE ENGINEER IMMEDIATELY.
 - LOCATION AND LEVELS OF EXISTING PUBLIC SEWERS BASED ON WATER AUTHORITY SEWER RECORDS. SEWERS TO BE FULLY SURVEYED, ALL LOCATIONS TO BE CONFIRMED.
 - SETTING OUT SHALL BE UNDERTAKEN USING ONLY THE INFORMATION GIVEN.
 - ALL SEWERS SHALL BE CONSTRUCTED IN ACCORDANCE WITH THE DESIGN AND CONSTRUCTION GUIDANCE AND WHERE APPLICABLE UNITED UTILITIES DETAILS
 - THE MINIMUM GRAVITY PIPE DIAMETER UNDER ADAPTABLE HIGHWAYS SHALL BE 150mm
 - IT IS THE RESPONSIBILITY OF THE CONTRACTOR TO VERIFY ALL INFORMATION GIVEN WITH REGARDS TO EXISTING SERVICES AND DRAINAGE CONNECTIONS ETC. PRIOR TO COMMENCING THE WORKS. THE CONTRACTOR SHALL ADHERE TO THE CDM REGULATIONS AT ALL TIMES
 - EXISTING FLOWS IN WATERCOURSES, SEWERS AND LAND DRAINS SHALL BE MAINTAINED AT ALL TIMES
 - ALL MATERIALS TO BEAR THE RELEVANT B.S. KITEMARK AND COMPLY FULLY WITH THE SPECIFICATIONS. ALL CONCRETE & CONCRETE PRODUCTS MUST USE SULPHATE RESISTANT CEMENT (UNLESS THE SITE INVESTIGATION REPORT PROVES THAT SULPHATE ATTACK FROM SOILS AND GROUNDWATER WILL NOT OCCUR TO WITHSTAND A CLASS
 - ALL OPENING NOTICES ETC. AS REQUIRED UNDER HIGHWAYS ACTS ETC. ARE TO BE OBTAINED PRIOR TO COMMENCEMENT OF WORKS. ALL WORKS ARE TO BE INSPECTED BY L.A., NHBC OR THE NETWORK OPERATOR AS APPLICABLE.
 - WHERE "ULTRA RIB" UPVC PIPES (OR SIMILAR APPROVED) ARE USED IN ADAPTABLE DRAINAGE THEY SHALL STILL BE HANDLED AND LAID IN ACCORDANCE WITH THE SPECIFICATION AND GUIDANCE ISSUED BY THE HIGH-PERFORMANCE PIPE ASSOCIATION.
 - A CLASS S BED AND SURROUND MUST BE USED FOR SUCH PIPES. TRENCH BACKFILL IN HIGHWAYS TO WITHIN 1m OF HIGHWAY SHALL, AS DIRECTED BY THE HIGHWAY AUTHORITY BE A SUITABLE GRANULAR MATERIAL. ALL IN ACCORDANCE WITH SEWERS FOR ADOPTION CL. 4.3.4.
 - DOMESTIC DRAINAGE SHALL BE TO BUILDING REGULATIONS APPROVED DOCUMENT H. 100mm U.P.V.C. PIPES LAID TO THE FOLLOWING MINIMUM FALLS UNLESS OTHERWISE SHOWN.

	FOUL	S.W.
HEAD RUN	1 IN 40	1 IN 60
ELSEWHERE	1 IN 80	1 IN 100
 - ALL LATERAL CONNECTIONS FROM THE PRIVATE NETWORK TO BE 150mm U.P.V.C. PIPES UNLESS STATED OTHERWISE
 - ALL GULLY CONNECTIONS TO BE 150mm VITRIFIED CLAY UNLESS NOTED OTHERWISE
 - MINIMUM COVER TO DRAINAGE SOFFIT LEVEL:

LANDSCAPING	TRAFFICKED AREAS	HIGHWAYS
0.600m	0.900m	1.200m
 - CLASS 'S' BEDDING AND SURROUND TO BE USED WHERE MINIMUM COVER IS ACHIEVED.
 - WHERE MINIMUM COVER IS NOT ACHIEVED CLASS 'Z' BEDDING AND SURROUND (CONCRETE ENCASMENT) IS TO BE USED.
 - ANY DAMAGE TO THE EXISTING SEWER NETWORK BECAUSE OF THE DEVELOPMENT SITES ACTIVITIES WILL NEED TO BE RECTIFIED AT THE DEVELOPERS EXPENSE.

OVERLAND FLOOD EXCEEDANCE ROUTE

ADOPTABLE SURFACE WATER SEWER

IN THE UNLIKELY EVENT OF BLOCKAGES/FAILURE OVERLAND FLOW ROUTES WILL BE CONTAINED WITHIN KERBS AND RE-ENTER THE SYSTEM VIA GULLIES.

IN PRIVATE AREAS, SUCH AS DRIVEWAYS, RUN-OFF WILL BE CAPTURED BY ACO DRAINS TO ENSURE THERE IS NO RISK TO PROPERTIES.

ALL PROPERTIES FFL'S ARE SET 150mm ABOVE ADJACENT GROUND LEVELS AND ABOVE THOSE OF THE CONNECTING ADOPTABLE MANHOLES.

100	16.01.2026	DR	PROPOSED DRAINAGE STRATEGY
101	16.01.2026	DR	PROPOSED DRAINAGE STRATEGY
