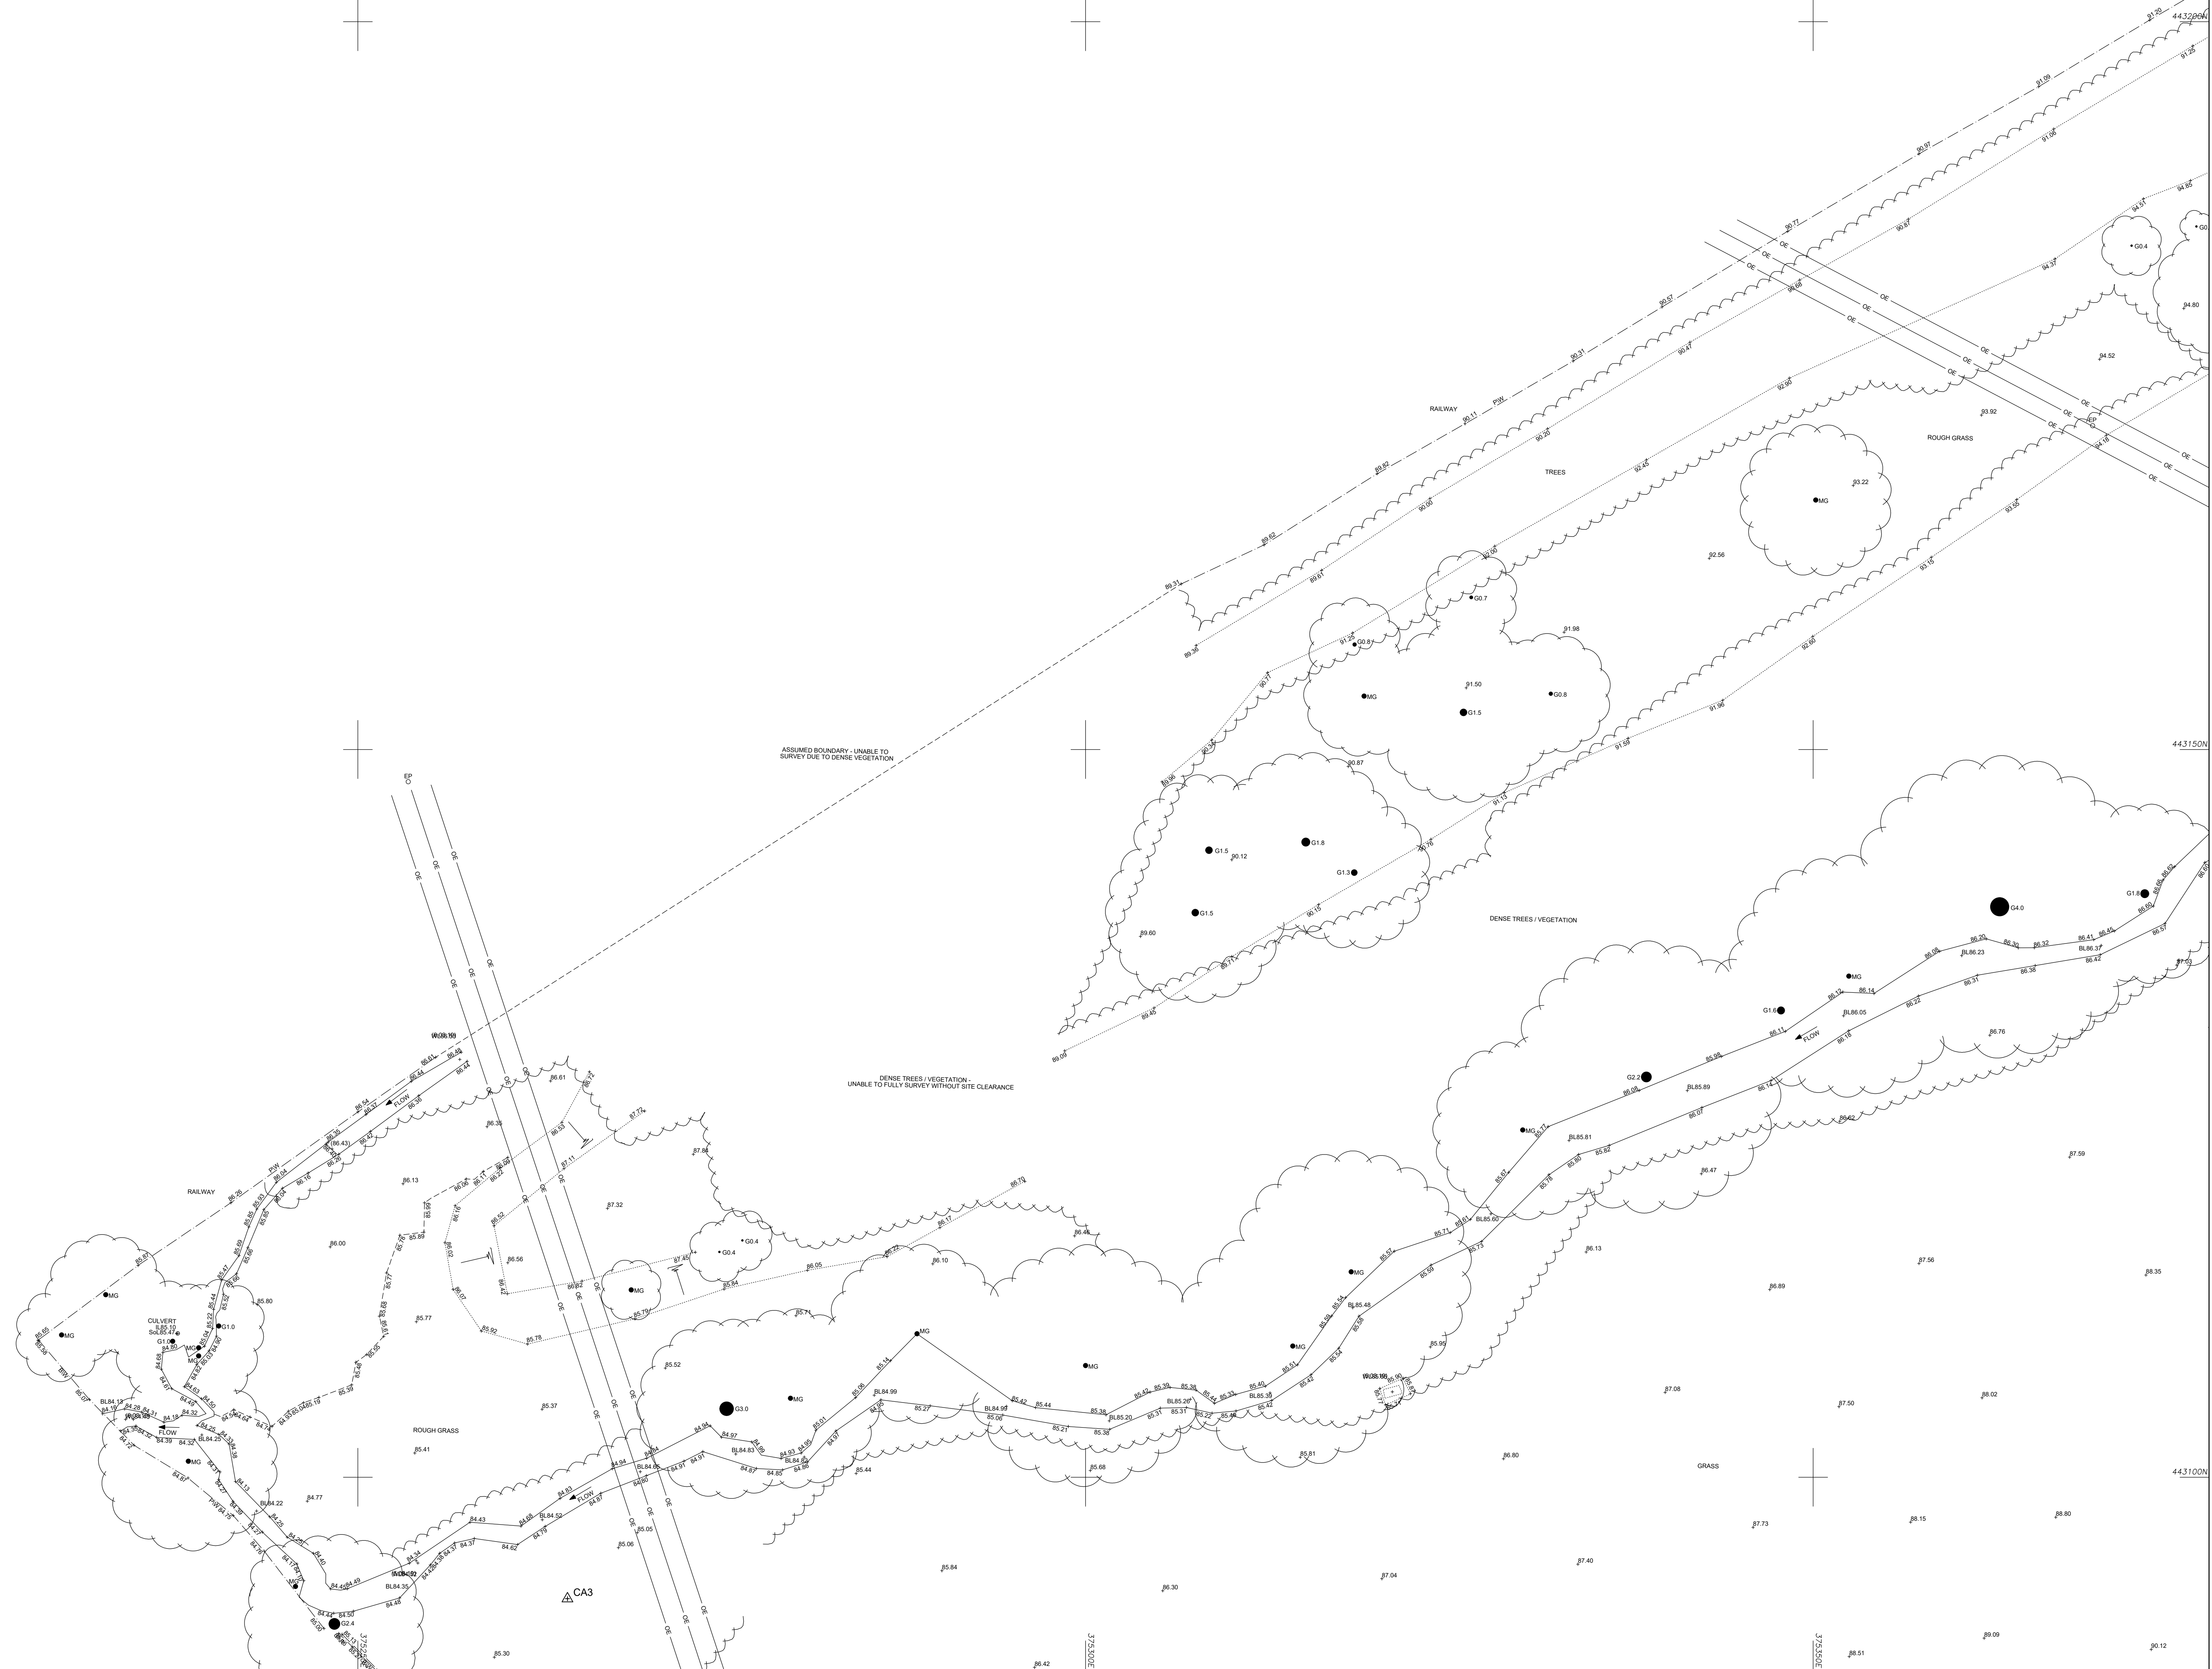
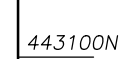
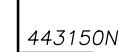
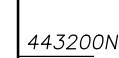


© Survey Operations Limited 2026
Reproduction in whole or in part by any means
is prohibited without the prior permission of
Survey Operations Limited.

Note:
All levels relate to Existing Site Datum
Orientation to Existing Site Grid.

Survey Control Markers established for Mapping purposes only and should not be used for Construction without the written approval of Survey Operations Ltd.

Area within bold dashed line surveyed
Jan 2026 and added to Survey Operations
drawing number 24K187.

SURVEY STATIONS			
Name	Easting	Northing	Height
CA1	375265.74	443001.57	90.0
CA2	375246.48	443049.06	86.7
CA3	375264.40	443091.65	85.2
SO1	375362.97	443042.62	93.4
PA2	375263.25	442960.16	92.6
PA3	375318.44	443010.90	93.2
PA4	375428.46	443070.95	93.7
PA5	375482.36	443104.45	94.0
PA6	375517.41	443140.73	94.6

CW			

Sheet Layout

1	2
3	4

Survey

Smith Street, Skelmersdale, Lancs. WN8 8LN
Tel: 01695 725662 Fax: 01695 51816
Email: mail@survops.co.uk - www.survops.co.uk


Client

Drawing Title
Topographical Survey of Land at:
Chatburn Road Additional
Clitheroe

Sheet 1 of 4	
Scale(s) 1:200	Surveyor
Date JAN 26	Drawn
Job Number 26A269	Checked

Scale(s)	1:200	Surveyor
Date	JAN 26	Drawn
Job Number	26A269	Checked

Sheet Size & Drg Number & Revision
A0 26A269/001

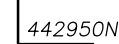

Sheet Size & Drg Number & Revision
A0 26A269/003

