

DESIGN CONTINGENCY

FOR COST PURPOSES THE CONTRACTOR IS TO INCLUDE THE FOLLOWING CONTINGENCY (% OF PRIMARY CIVILS DESIGN COST) AT THE RELEVANT PROJECT STATUS INDICATED ON THE DRAWING.

S2 - CONCEPT DESIGN - 25%
 S3 - SPATIAL COORDINATION - 15%
 S4 - TECHNICAL DESIGN - 10%
 A5 - PRODUCTION INFORMATION - 5%


GENERAL NOTES

THIS DRAWING TO READ IN CONJUNCTION WITH ALL RELEVANT STRUCTURAL AND ARCHITECTURAL DRAWINGS AND SPECIFICATIONS.


ALL DIMENSIONS TO BE CHECKED ON SITE BY THE CONTRACTOR / FABRICATOR PRIOR TO COMMENCEMENT OF WORKS.

ALL DIMENSIONS ARE IN METRES UNLESS STATED OTHERWISE.

ALL WORKS TO BE CARRIED OUT IN STRICT ACCORDANCE WITH THE ENGINEER'S SPECIFICATIONS, RELEVANT BRITISH STANDARDS AND WHERE APPLICABLE LOCAL AUTHORITIES REQUIREMENTS.

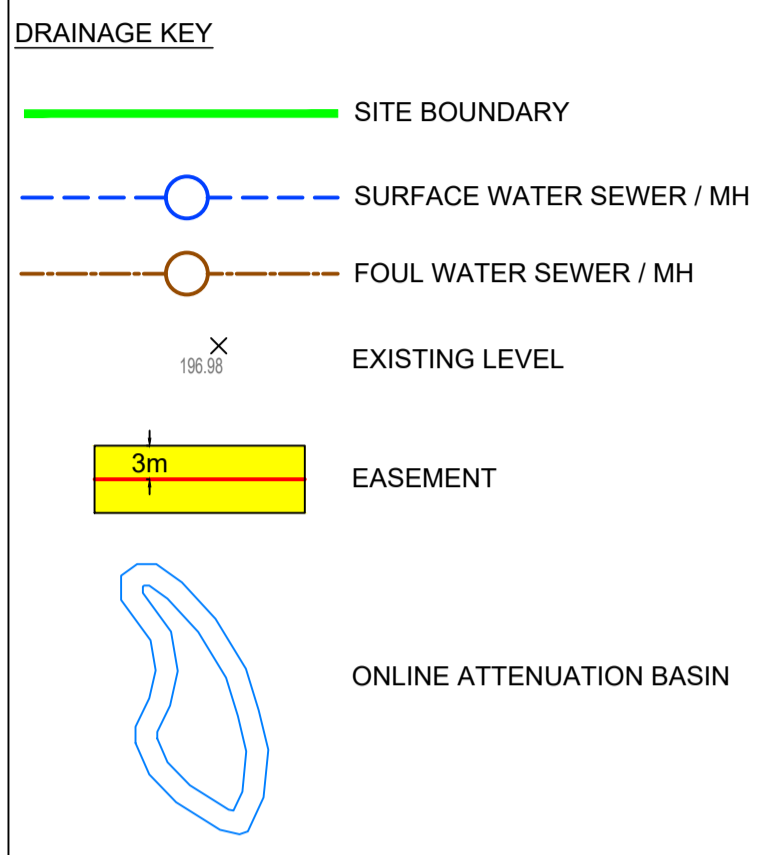

PHASE 6

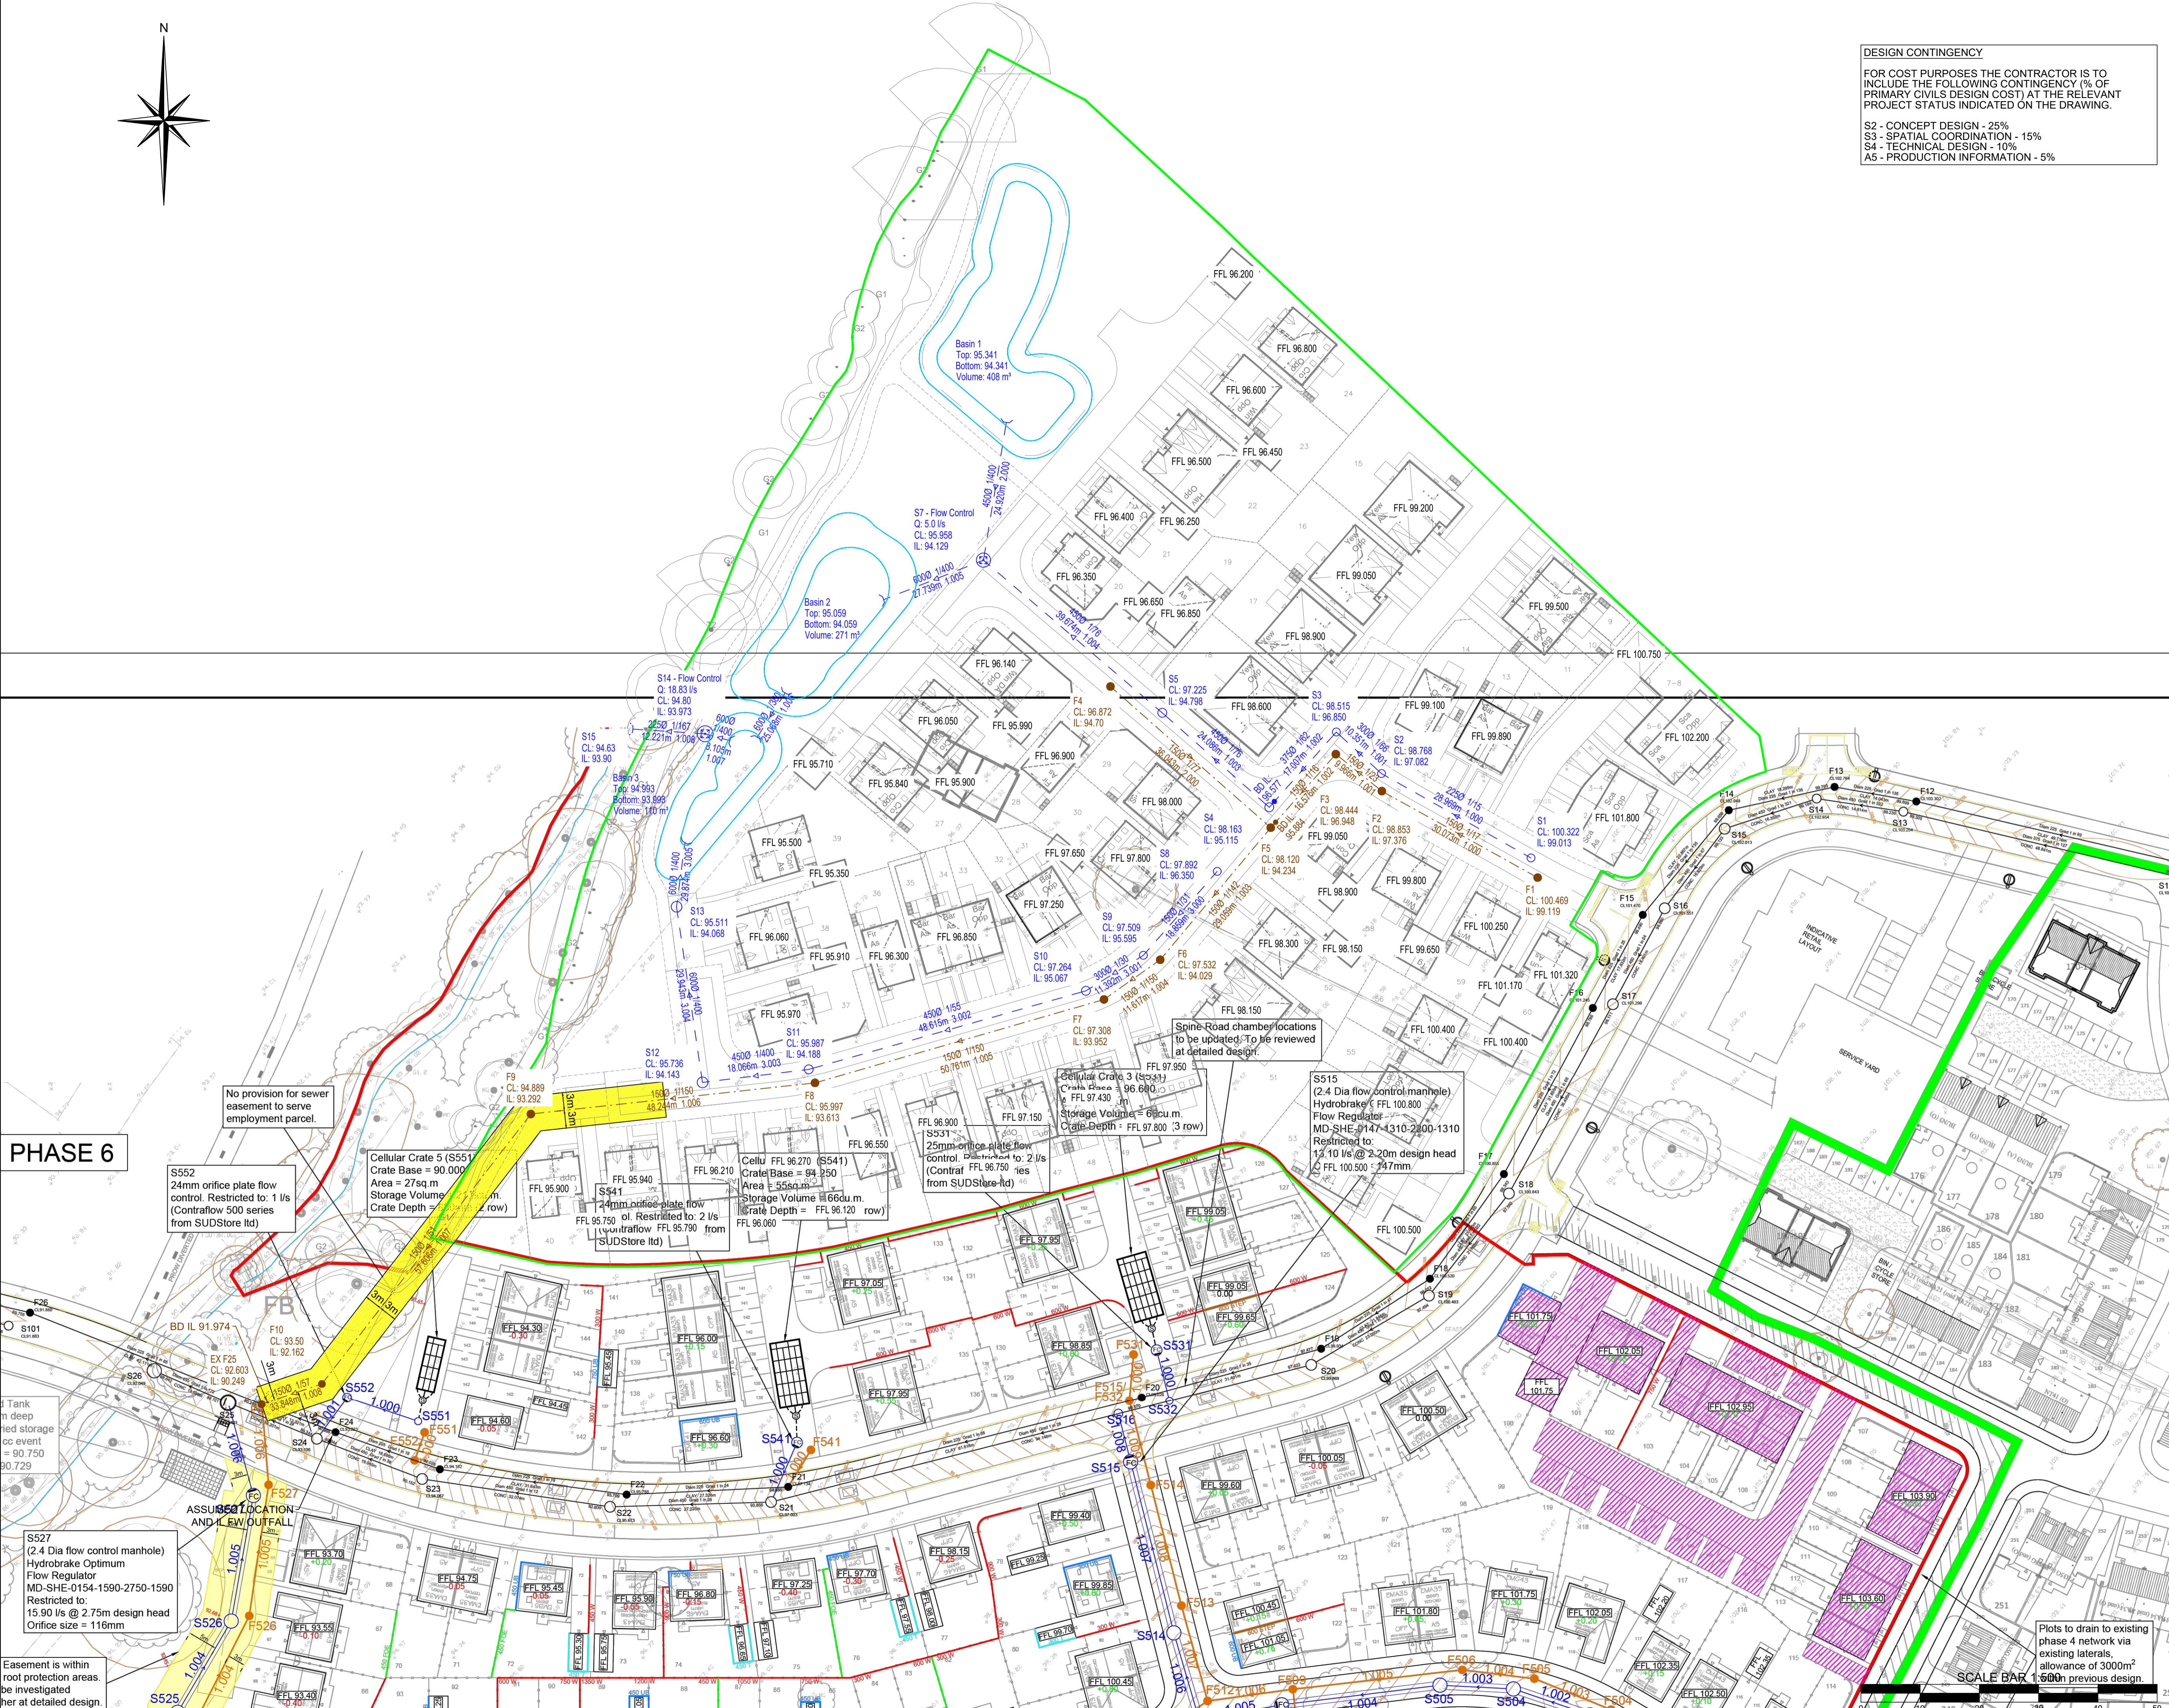

| Rev | Description | Date | By | Chkd |
|-----|-------------------------------|----------|----|------|
| P06 | FOUL WATER OUTFALL AMENDED | 17.03.26 | JG | AD |
| P05 | TW SITE ADDED | 09.03.26 | JG | AD |
| P04 | SITE LAYOUT UPDATED | 12.01.26 | JG | AD |
| P03 | FOUL OUTFALL EASEMENT AMENDED | 20.10.25 | JG | AD |
| P02 | AMENDED TO SUIT ROMAN ROAD | 11.07.25 | JG | AD |
| P01 | ISSUE FOR INFORMATION | 10.07.25 | JG | AD |

PRELIMINARY DRAWING

Client: **APPLETHWAITE HOMES LIMITED**

Project: **HIGHER STANDEN DRIVE CLITHEROE**

Drawing Title: **OUTLINE DRAINAGE STRATEGY**

| Date | Drawn By | Checked By |
|---------------------------|----------------|------------|
| JULY 25 | JG | AD |
| Scale at A1 | Project Number | Status |
| 1:500 | 35161 | Revision |
| Sheet Number | | |
| 35161-SUT-ZZ-XX-DR-C-6020 | | |