



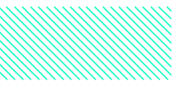


Land at Higher Standen Drive, Clitheroe BB7 1HF


GENERAL NOTES:
Copyright reserved to Woodcraft Design Ltd and may not be reproduced without prior written consent. This drawing is subject to the approval of relevant planning reports, surveys, existing drawings and Local Authority Approval. Dimensions, finished floor levels, street axis of houses and areas shown are approximate only and subject to separate detailed design. Any finished floor level shown has been provided by others and should be checked by a qualified structural engineer prior to commencement of any site works. It is the responsibility of the client and contractor to check the accuracy of this drawing is correct.

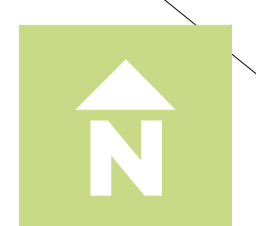


Key

Surface Materials

-  Primary road - Hot rolled asphalt to engineers specification
-  Adopted footpath/drive apron/bin collection point - Coated macadam to engineers specification
-  Shared drive - Coated Macadam to engineer's specification
-  Private drive - Coated Macadam to engineer's specification

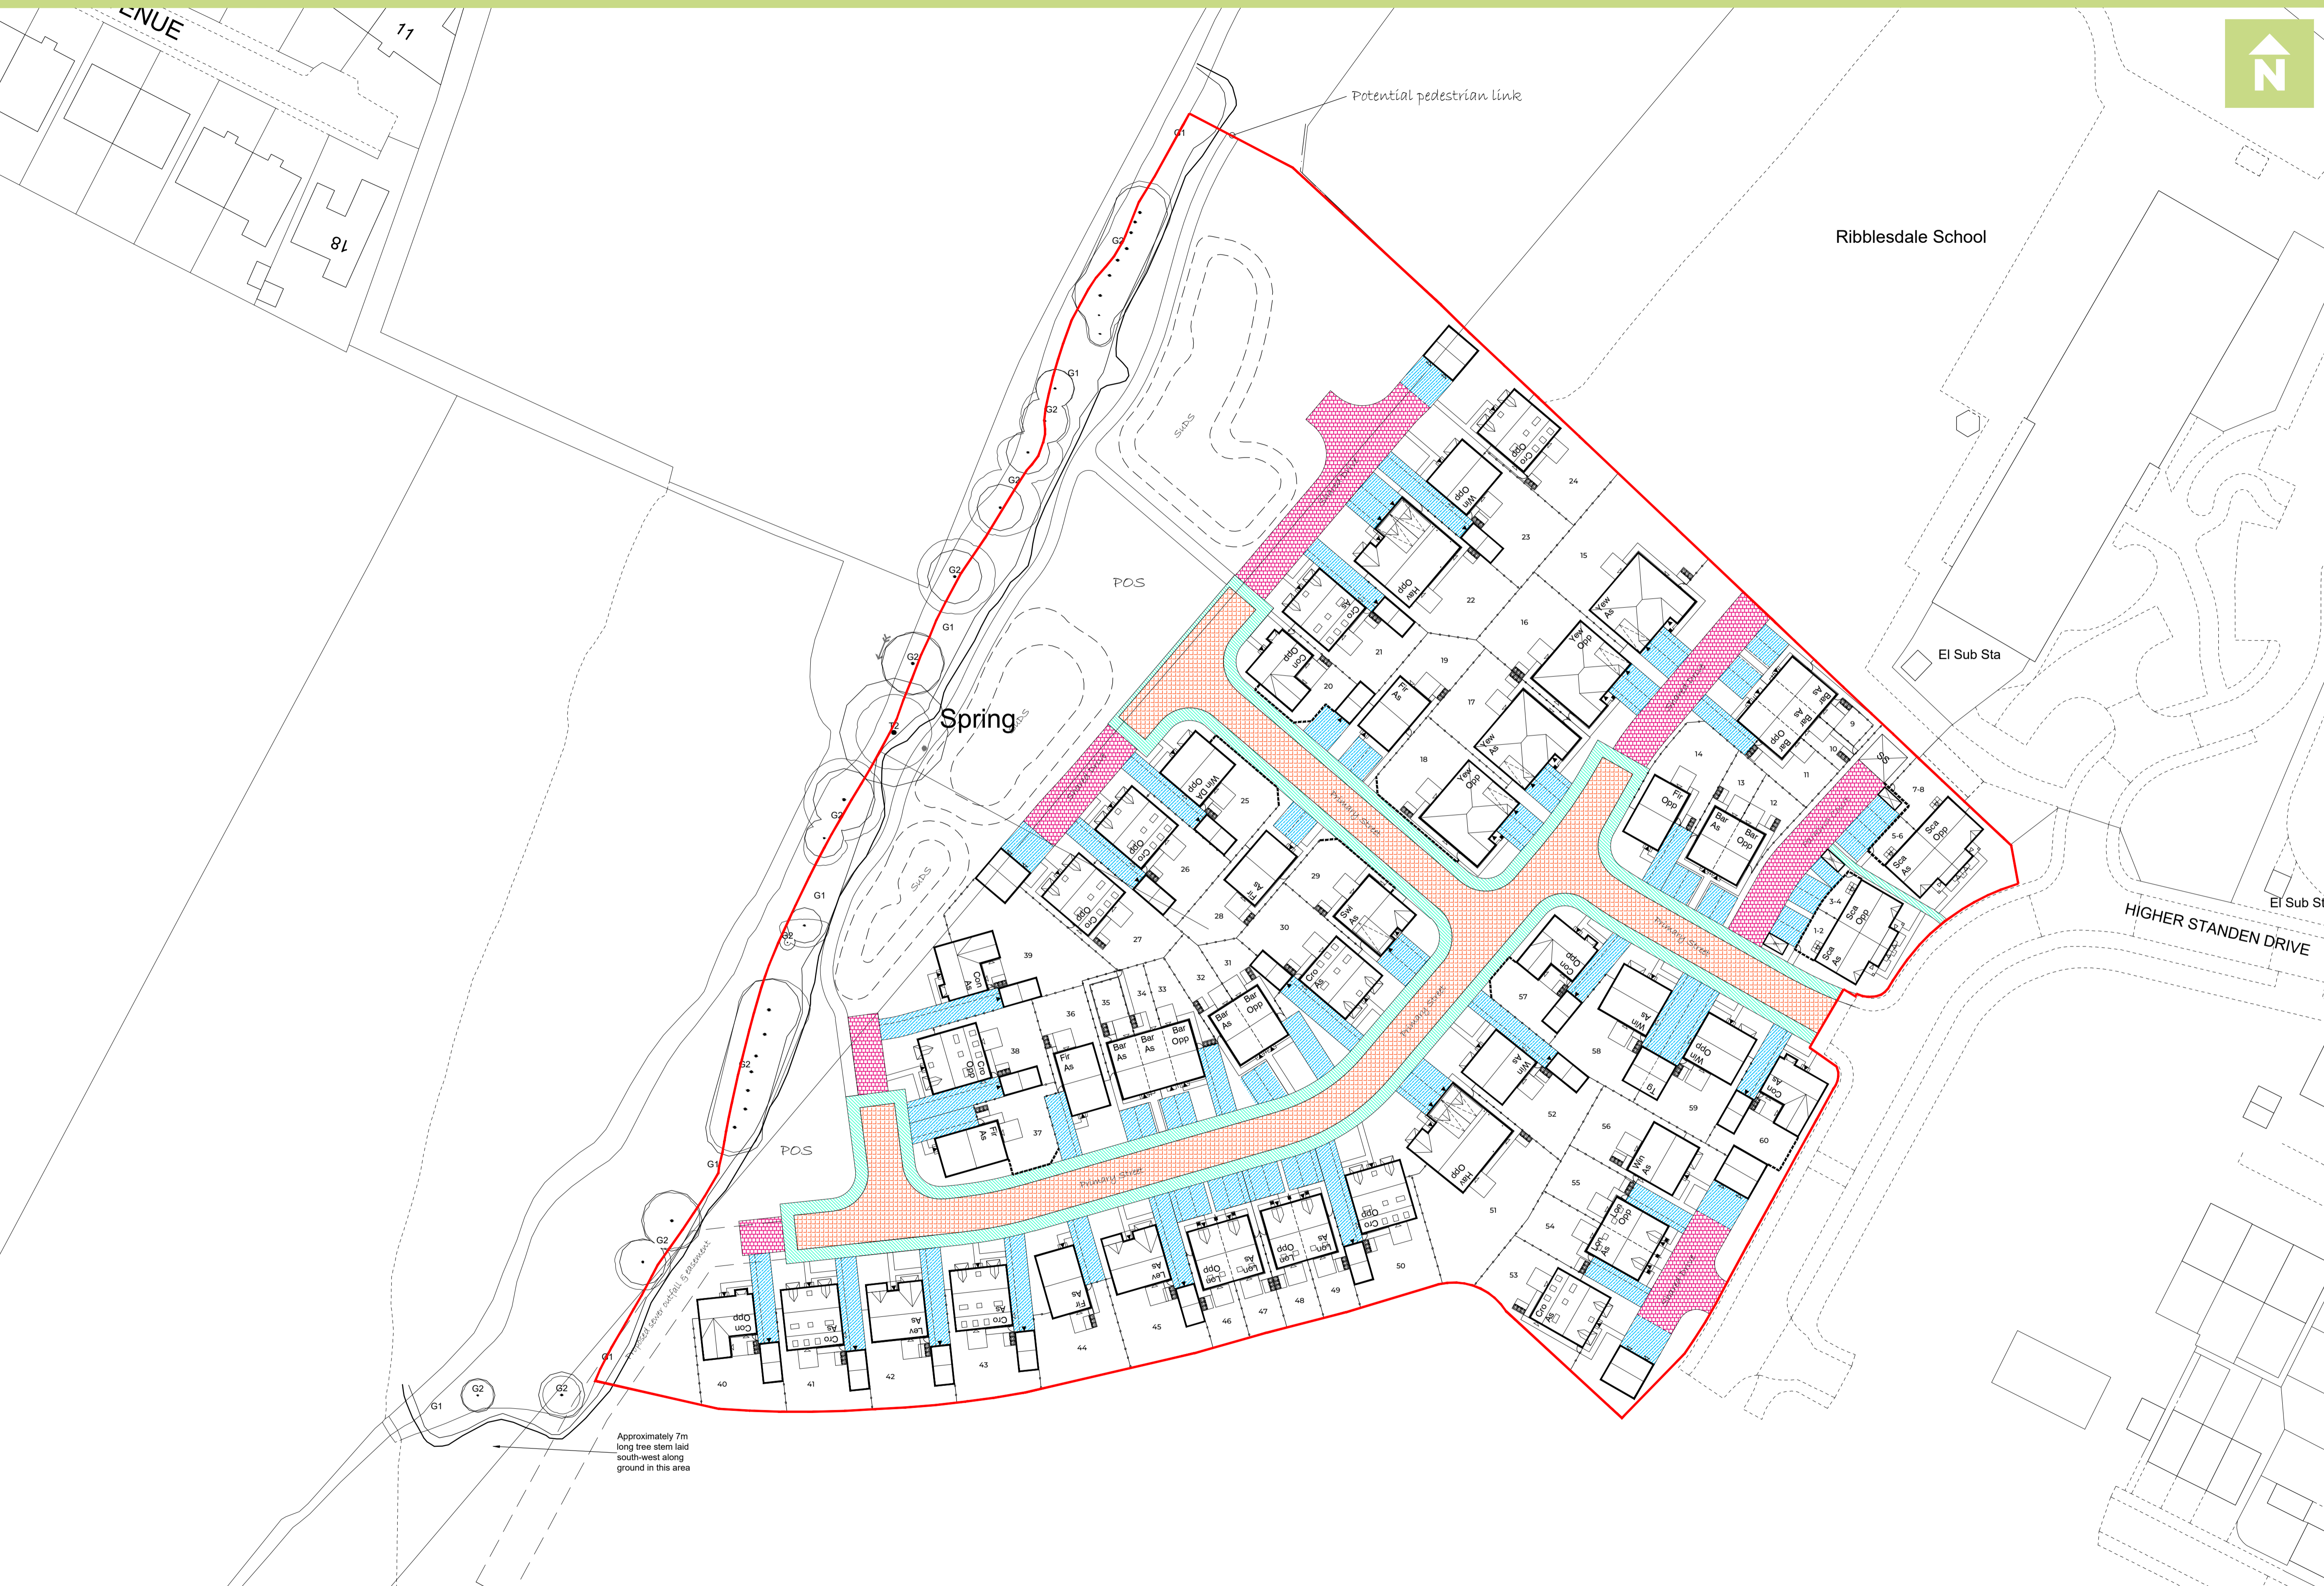

Planning
Hard Surface Materials

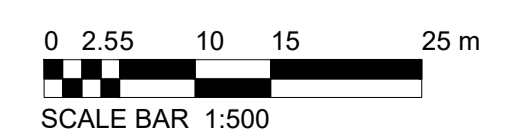

URBAN DESIGN GROUP
REGISTERED PRACTICE

Drawing No.	25-166-P05	Rev.	-
Scale:	1:500		
Date:	Jan 26		
Sheet Size:	A1		

