

Land at Higher Standen Drive, Clitheroe BB7 1HF

GENERAL NOTES:
Copyright reserved to Woodcroft Design Ltd and may not be reproduced without prior written consent. This drawing is subject to the approval of relevant planning reports, surveys, existing drawings and Local Authority Approvals. Dimensions, finished floor levels, street names of houses and areas shown are approximate only and subject to separate detailed design. Any financial forecasts shown have been provided by others and should be checked by a qualified professional prior to commencement of any site works. It is the responsibility of the client and contractor to check the accuracy of this drawing is correct.



Key


- ① Parking Space location minimum 2.4m x 4.8m

Please note all garage internal spaces are a minimum of 3m x 6m

139 Spaces Shown



Planning
Parking Arrangements

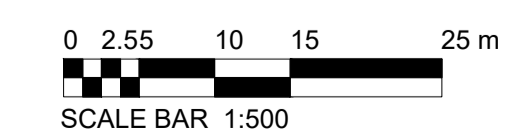

URBAN DESIGN GROUP
REGISTERED PRACTICE

Drawing No.	25-166-P08	Rev.	-
Scale:	1:500		
Date:	Jan 26		
Sheet Size:	A1		

