

EXTENTS OF CARRIAGEWAY RESURFACING TO BE AGREED WITH LA ENGINEER ON SITE.

PRE-START CONDITION SURVEY OF ADJACENT HIGHWAY NETWORK TO BE PROVIDED

ANY DAMAGE TO EXISTING HIGHWAY NETWORK BECAUSE OF THE DEVELOPMENT SITES ACTIVITIES TO BE RECTIFIED AT THE DEVELOPERS EXPENSE

FULL WIDTH CARRIAGEWAY TO BE REPROFILED OVER THE EXTENT OF THE WORKS TO ENSURE THE CENTRELINE CORRESPONDS WITH THE PEAK OF THE CAMBER







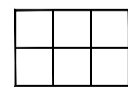


ANY SERVICES THAT ARE NOT AT THE APPROPRIATE DEPTH THAT ARE IMPACTED BY THE WORKS WILL NEED TO BE DIVERTED OR LOWERED IN CONJUNCTION WITH THE APARATUS OWNER

ADDITIONAL GULLEYS MAY BE REQUIRED - POSITIONS TO BE AGREED WITH LCC HIGHWAYS ENGINEER ON SITE - EXISTING DRAINAGE ARRANGEMENTS TO BE CONFIRMED

GENERAL NOTES

1. ALL DIMENSIONS ARE IN MILLIMETRES UNLESS OTHERWISE SHOWN.
2. ALL HIGHWAY WORKS SHALL BE IN ACCORDANCE WITH THE LOCAL COUNCIL'S REQUIREMENTS
3. ALL SERVICES STRIPS SHALL BE MAINTAINED FREE OF ALL PLANTING.
4. PATHS CROSSING SERVICE STRIPS SHALL BE CONSTRUCTED AS THE FOOTWAY DETAIL.
5. FINAL DETAIL OF TIE-IN TO EXISTING ROAD SHALL BE AGREED ON SITE
6. CAPPING LAYER THICKNESS TO THE LOWEST CBR AS PER SPECIFICATION FOR HIGHWAY WORKS

LEGEND

-  INDICATES EXTENT OF NEW FOOTPATH SUBJECT TO S278 APPROVAL/TO BE RESURFACED
-  INDICATES EXTENT OF NEW CARRIAGEWAY SUBJECT TO S278 APPROVAL
-  HALF BATTERED KERB - TYPE HB2
-  915mm TRANSITION KERB
-  PCC EDGING - TYPE EF TO BS7263 50x200
-  BULL NOSED KERB - TYPE BN 125x255 WITH 25mm KERB FACE
-  TACTILE CROSSING
-  HIGHWAY GULLY
-  STREET LIGHTING

SUBJECT TO S278 AGREEMENT

REV	DATE	DESCRIPTION	BY	CHK	APP
P05	11-02-2025	UPDATED FOLLOWING COMMENTS FROM LCC	RG	RG	MG
P04	29-01-2025	UPDATED FOLLOWING RSA & COMMENTS FROM LCC	RG	RG	MG
P03	15-12-2024	UPDATED TO SUIT LATEST SITE LAYOUT	RG	RG	MG
P02	27-10-2023	UPDATED TO SUIT LATEST SITE LAYOUT	RG	RG	MG
P01	26-10-2022	PLANNING ISSUE	RG	RG	MG

DRAWING STATUS:		PLANNING						
CLIENT:		OAKMERE HOMES LTD						
ARCHITECT:		-						
PROJECT:		NEW HOUSING DEVELOPMENT ACCRINGTON ROAD WHALLEY						
TITLE:		S278 HIGHWAYS LAYOUT SHEET 1						
STATUS:	PROJECT No.	ORIGINATOR	PHASE	LEVEL	TYPE	ROLE	DRAWING No.	REV.
S2	21315	-GAD-	01	-ZZ-	DR	-C-	1600	P05
SCALE @ A1:	DESIGNED:	DRAWN:	CHECKED:	APPROVED:	DATE:			
1:200	RG	RG	MG	MG	NOV 2021			