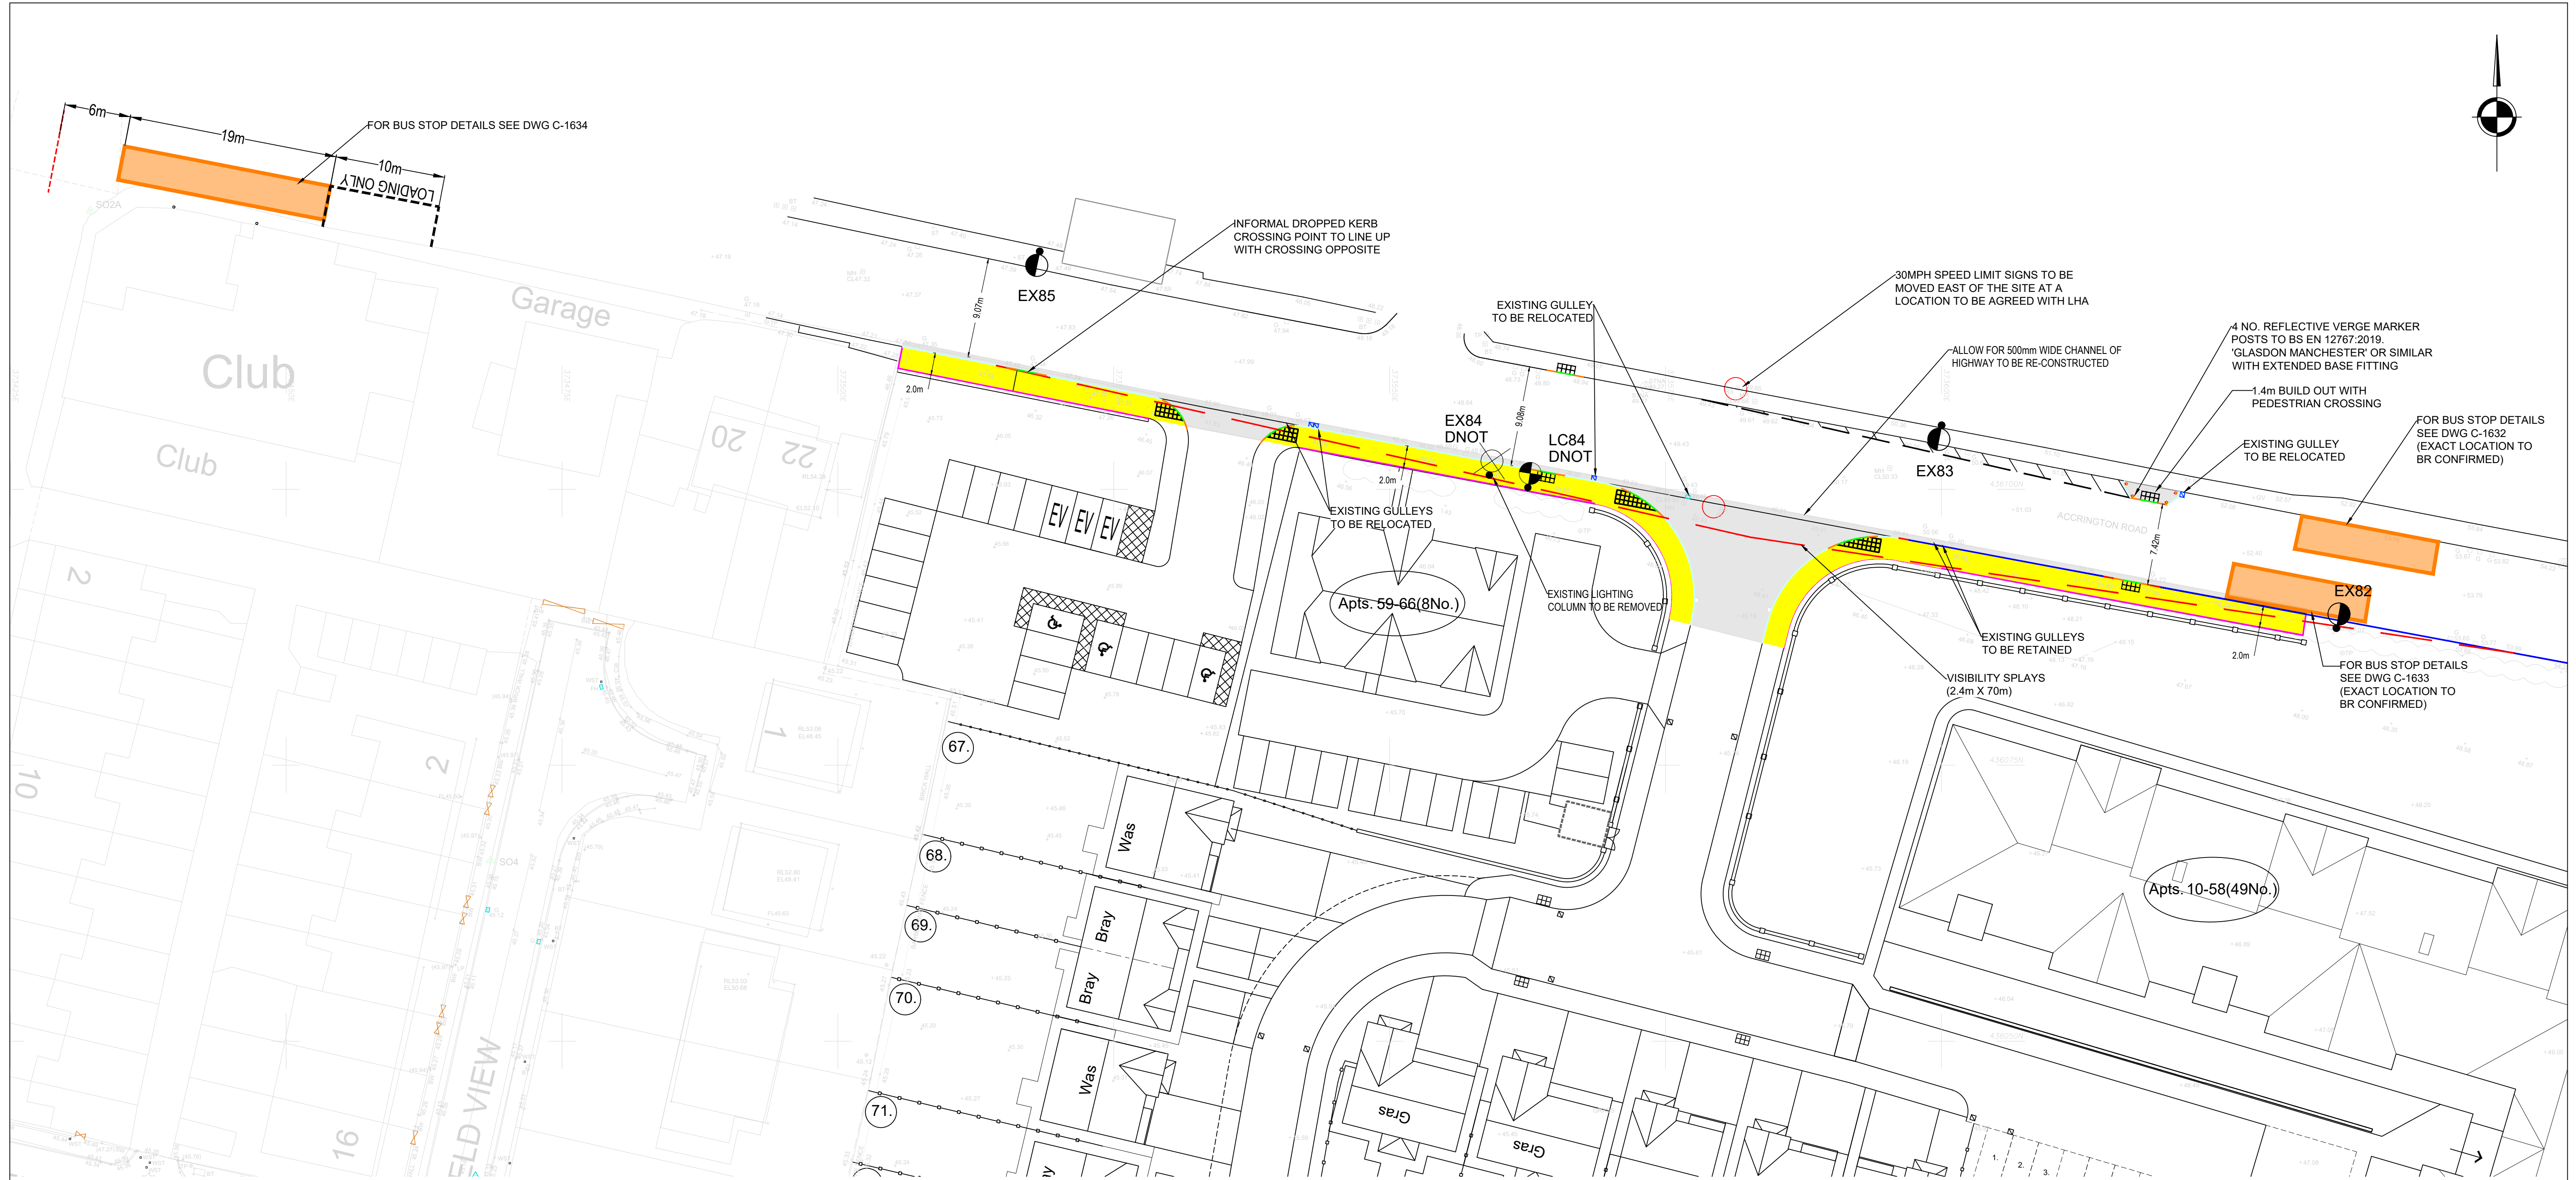


GENERAL NOTES

1. ALL DIMENSIONS ARE IN MILLIMETRES UNLESS OTHERWISE SHOWN.
2. ALL HIGHWAY WORKS SHALL BE IN ACCORDANCE WITH THE LOCAL COUNCIL'S REQUIREMENTS
3. ALL SERVICES STRIPS SHALL BE MAINTAINED FREE OF ALL PLANTING.
4. PATHS CROSSING SERVICE STRIPS SHALL BE CONSTRUCTED AS THE FOOTWAY DETAIL.
5. FINAL DETAIL OF TIE-IN TO EXISTING ROAD SHALL BE AGREED ON SITE
6. CAPPING LAYER THICKNESS TO THE LOWEST CBR AS PER SPECIFICATION FOR HIGHWAY WORKS

LEGEND

- INDICATES EXTENT OF NEW FOOTPATH SUBJECT TO S278 APPROVAL TO BE RESURFACED
- INDICATES EXTENT OF NEW CARRIAGEWAY SUBJECT TO S278 APPROVAL
- HALF BATTERED KERB - TYPE HB2
- 915mm TRANSITION KERB
- PCC EDGING - TYPE EF TO BS7263 50x200
- BULL NOSED KERB - TYPE BN 125x255 WITH 25mm KERB FACE
- TRIEF CONTAINMENT KERB
- TRIEF TRANSITION KERB
- TACTILE CROSSING
- HIGHWAY GULLY
- STREET LIGHTING

EXTENTS OF CARRIAGEWAY RESURFACING TO BE AGREED WITH LA ENGINEER ON SITE.

PRE-START CONDITION SURVEY OF ADJACENT HIGHWAY NETWORK TO BE PROVIDED

ANY DAMAGE TO EXISTING HIGHWAY NETWORK BECAUSE OF THE DEVELOPMENT SITES ACTIVITIES TO BE RECTIFIED AT THE DEVELOPERS EXPENSE

FULL WIDTH CARRIAGEWAY TO BE REPROFIED OVER THE EXTENT OF THE WORKS TO ENSURE THE CENTRELINE CORRESPONDS WITH THE PEAK OF THE CAMBER

ANY SERVICES THAT ARE NOT AT THE APPROPRIATE DEPTH THAT ARE IMPACTED BY THE WORKS WILL NEED TO BE DIVERTED OR LOWERED IN CONJUNCTION WITH THE APARATUS OWNER

ADDITIONAL GULLEYS MAY BE REQUIRED - POSITIONS TO BE AGREED WITH LCC HIGHWAYS ENGINEER ON SITE - EXISTING DRAINAGE ARRANGEMENTS TO BE CONFIRMED

SUBJECT TO S278 AGREEMENT

REV	16-07-2023	UPDATE TO BUS STOP DETAIL REFERENCE SHEETS	RG	RG	MG
REV	07-07-2023	ADDITION OF TRIEF CONTAINMENT KERBS & WESTERN BUS STOP	RG	RG	MG
REV	11-02-2023	UPDATED FOLLOWING COMMENTS FROM LCC	RG	RG	MG
REV	28-01-2023	UPDATED FOLLOWING RISA & COMMENTS FROM LCC	RG	RG	MG
REV	15-12-2023	UPDATED TO SUIT LATEST SITE LAYOUT	RG	RG	MG
REV	17-10-2023	UPDATED TO SUIT LATEST SITE LAYOUT	RG	RG	MG
REV	25-10-2022	PLANNING ISSUE	RG	RG	MG
REV	DATE	DESCRIPTION	BY	CHK	APP

DRAWING STATUS: PLANNING					
CLIENT: OAKMERE HOMES LTD					
ARCHITECT: -					
PROJECT: NEW HOUSING DEVELOPMENT ACCRINGTON ROAD WHALLEY					
TITLE: S278 HIGHWAYS LAYOUT SHEET 1					
STATUS: S2	PROJECT NO: 21315	ORIGINATOR: GAD	PHASE: 01	LEVEL: ZZ	TYPE: DR
SCALE: 1:200	DESIGNED: RG	DRAWN: RG	CHECKED: MG	APPROVED: MG	DATE: NOV 2021
Unit 20 M & P Gadsden Consulting Engineers Ltd					
Meetings Industrial Estate Park Road, LA14 4TL Tel: 01229 813333 www.mpg-consulting.co.uk					