



**GENERAL NOTES**

1. ALL DIMENSIONS ARE IN MILLIMETRES UNLESS OTHERWISE SHOWN.
2. ALL HIGHWAY WORKS SHALL BE IN ACCORDANCE WITH THE LOCAL COUNCIL'S REQUIREMENTS
3. ALL SERVICES STRIPS SHALL BE MAINTAINED FREE OF ALL PLANTING.
4. PATHS CROSSING SERVICE STRIPS SHALL BE CONSTRUCTED AS THE FOOTWAY DETAIL.
5. FINAL DETAIL OF TIE-IN TO EXISTING ROAD SHALL BE AGREED ON SITE
6. CAPPING LAYER THICKNESS TO THE LOWEST CBR AS PER SPECIFICATION FOR HIGHWAY WORKS

**TRO KEY:**

 PARKING RESTRICTION DOUBLE YELLOW LINING IN THERMOPLASTIC SCREED, 100mm WIDE, 200mm GAP.

ALL ROAD MARKINGS TO BE IN ACCORDANCE WITH THR TRAFFIC SIGNS REGULATIONS AND GENERAL DIRECTIONS (2002) AND THE TRAFFIC SIGNS MANUAL.

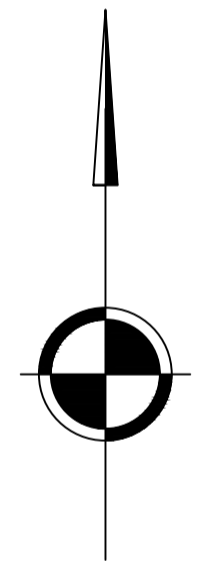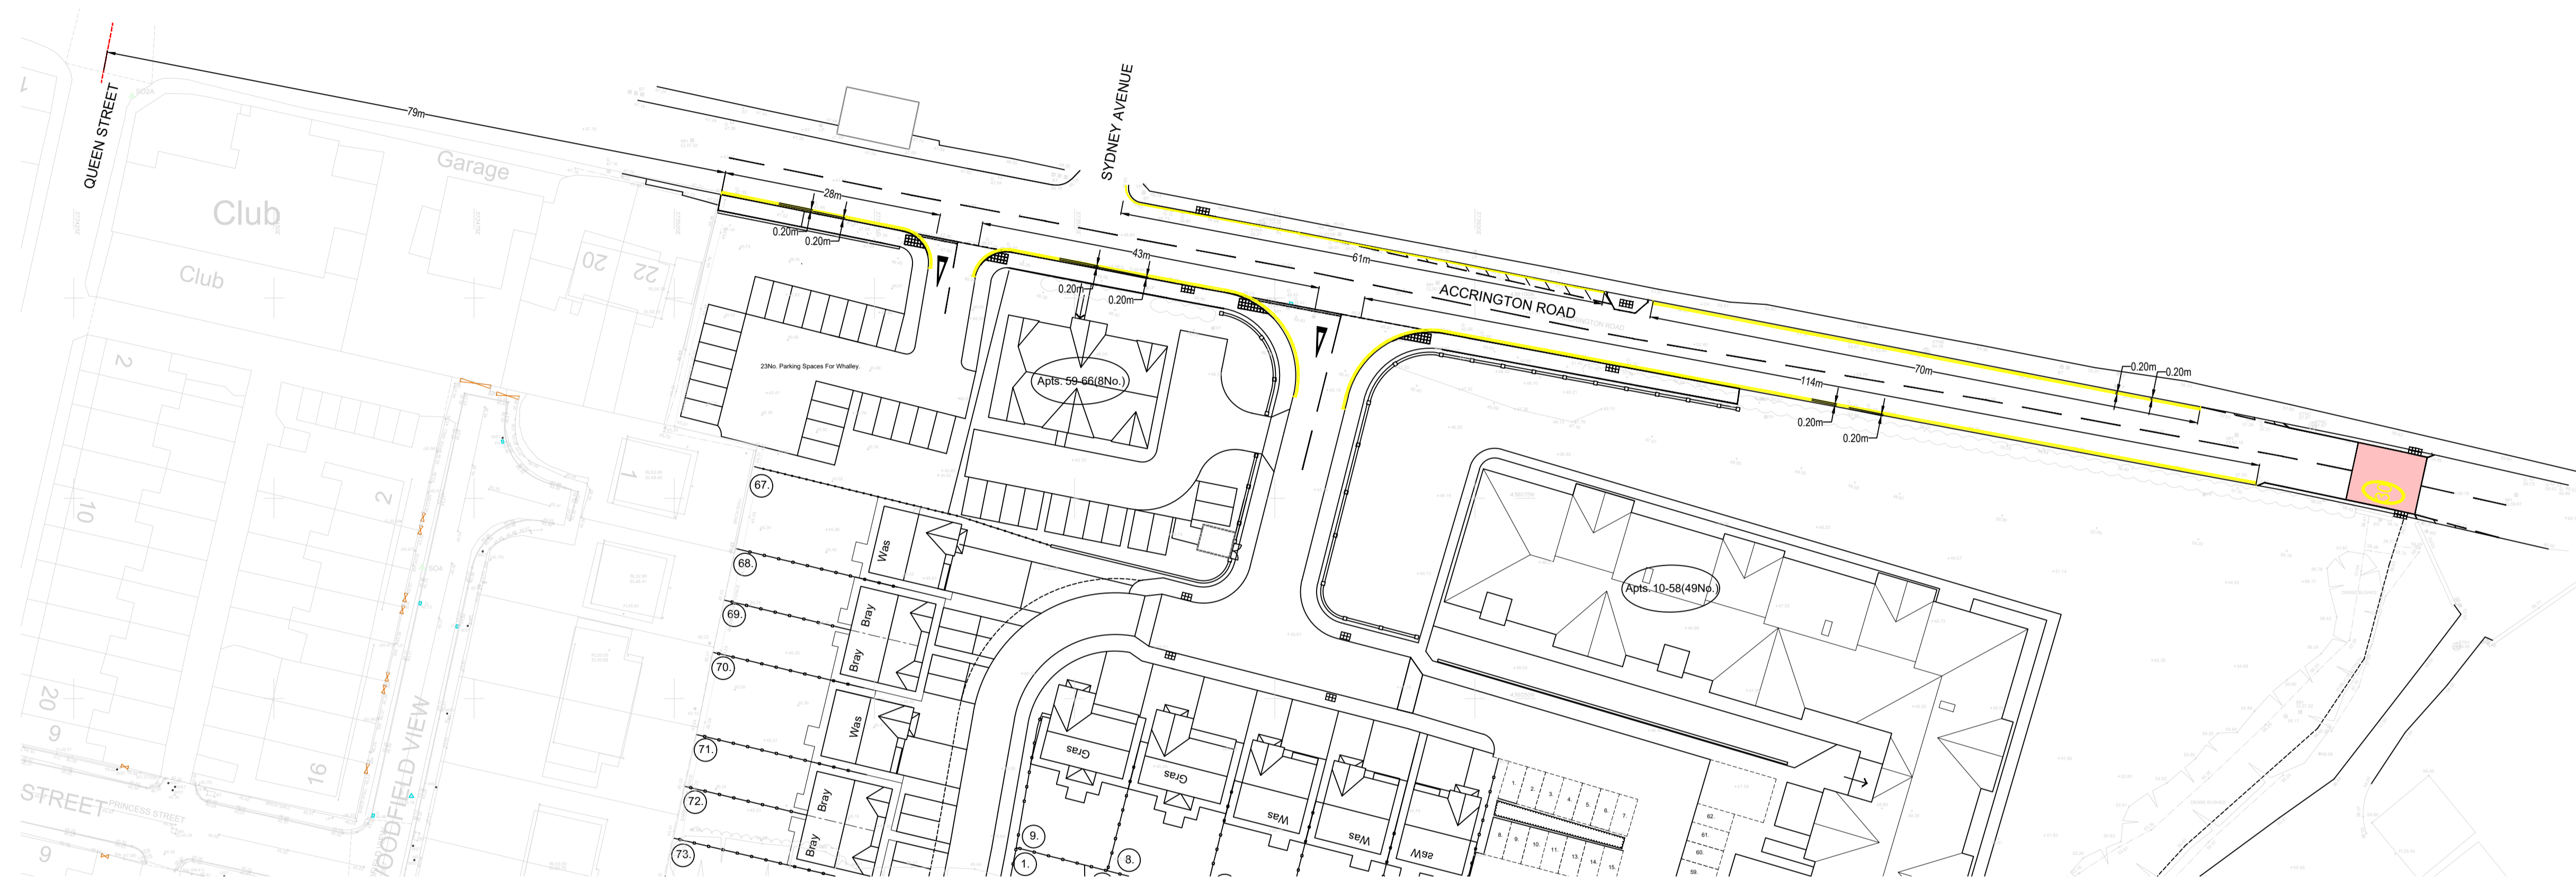

**SUBJECT TO S278 AGREEMENT**

P02	12-03-2026	UPDATED FOLLOWING COMMENTS RECEIVED FROM LCC	RG	MG	MG
P01	11-02-2026	PLANNING ISSUE	RB	RG	MG
REV	DATE	DESCRIPTION	BY	CHK	APP

DRAWING STATUS: **PLANNING**

CLIENT: **OAKMERE HOMES LTD**

ARCHITECT: -

PROJECT: **NEW HOUSING DEVELOPMENT  
ACCRINGTON ROAD  
WHALLEY**

TITLE: **TRO PLAN - WAITING RESTRICTIONS**

STATUS:	PROJECT No.	ORIGINATOR	PHASE	LEVEL	TYPE	ROLE	DRAWING No.	REV.
S2	21315	- GAD -	01	- ZZ -	DR	- C -	1660	P02

SCALE @ A1:	DESIGNED:	DRAWN:	CHECKED:	APPROVED:	DATE:
1:200	RG	RB	RG	MG	FEB 2026

**M & P Gadsden**  
Consulting Engineers Ltd  
Unit 20  
Meetings Industrial Estate  
Park Road, LA14 4TL  
Tel: 01229 813333  
www.mpg-consulting.co.uk