



- GENERAL NOTES**
1. ALL DIMENSIONS ARE IN MILLIMETRES UNLESS OTHERWISE SHOWN.
 2. ALL HIGHWAY WORKS SHALL BE IN ACCORDANCE WITH THE LOCAL COUNCIL'S REQUIREMENTS
 3. ALL SERVICES STRIPS SHALL BE MAINTAINED FREE OF ALL PLANTING.
 4. PATHS CROSSING SERVICE STRIPS SHALL BE CONSTRUCTED AS THE FOOTWAY DETAIL.
 5. FINAL DETAIL OF TIE-IN TO EXISTING ROAD SHALL BE AGREED ON SITE
 6. CAPPING LAYER THICKNESS TO THE LOWEST CBR AS PER SPECIFICATION FOR HIGHWAY WORKS

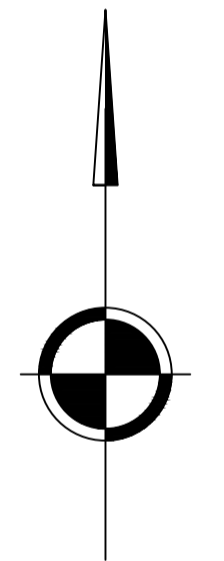

SUBJECT TO S278 AGREEMENT

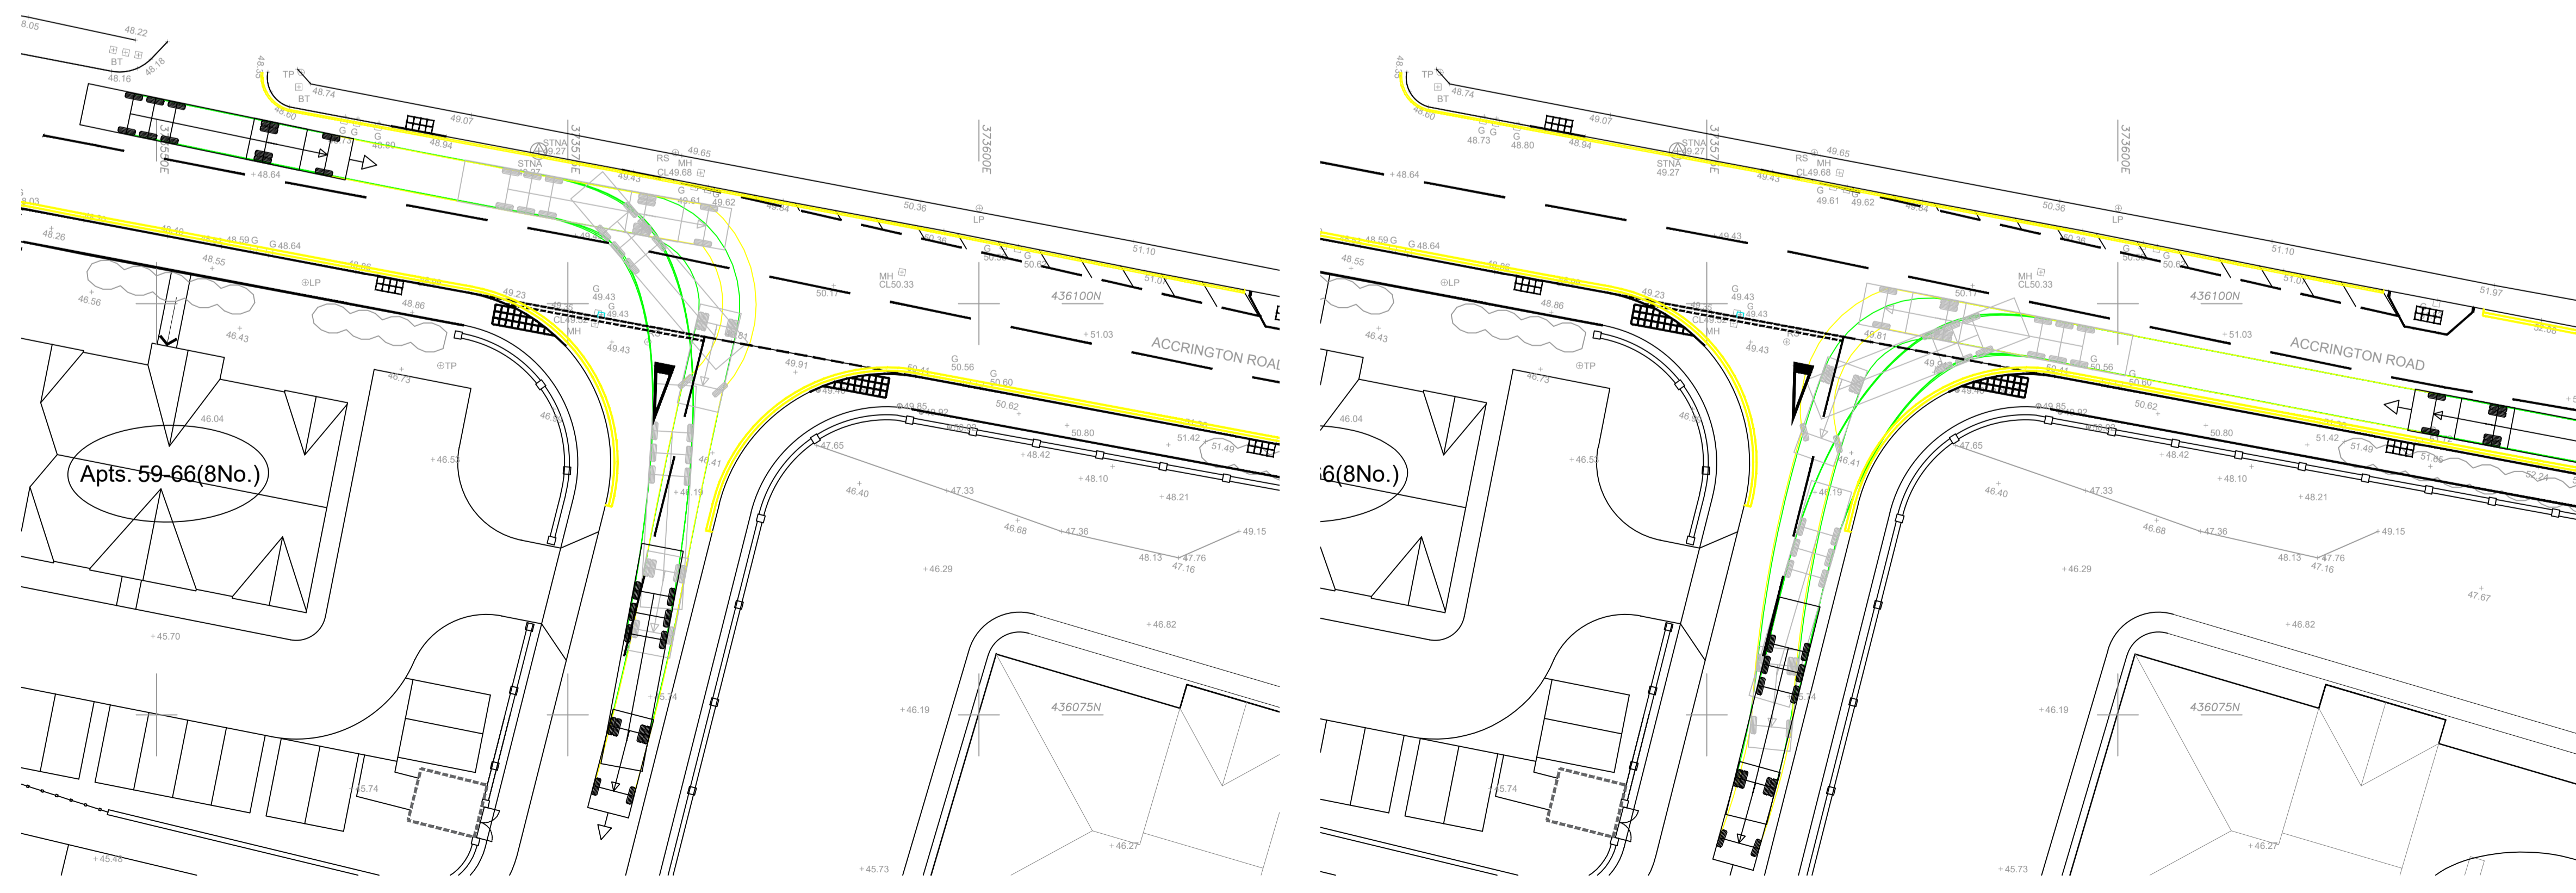

P03	11-02-2026	LAYOUT UPDATED FOLLOWING COMMENTS FROM LCC	RG	RG	MG
P02	29-01-2026	UPDATED FOLLOWING RSA & COMMENTS FROM LCC	RG	RG	MG
P01	15-12-2025	PLANNING ISSUE	RB	RG	MG
REV	DATE	DESCRIPTION	BY	CHK	APP

DRAWING STATUS: **PLANNING**

CLIENT: **OAKMERE HOMES LTD**

ARCHITECT: -

PROJECT: **NEW HOUSING DEVELOPMENT
ACCRINGTON ROAD
WHALLEY**

TITLE: **S278 VEHICLE TRACKING**

STATUS:	PROJECT No:	ORIGINATOR	PHASE	LEVEL	TYPE	ROLE	DRAWING No:	REV:
S2	21315	-GAD-	01	-ZZ-	DR	-C-	1670	P03

SCALE @ A1:	DESIGNED:	DRAWN:	CHECKED:	APPROVED:	DATE:
1:200	RG	RB	RG	MG	DEC 2025

M & P Gadsden
 Consulting Engineers Ltd

Unit 20
 Meetings Industrial Estate
 Park Road, LA14 4TL
 Tel: 01229 813333
 www.mpg-consulting.co.uk