



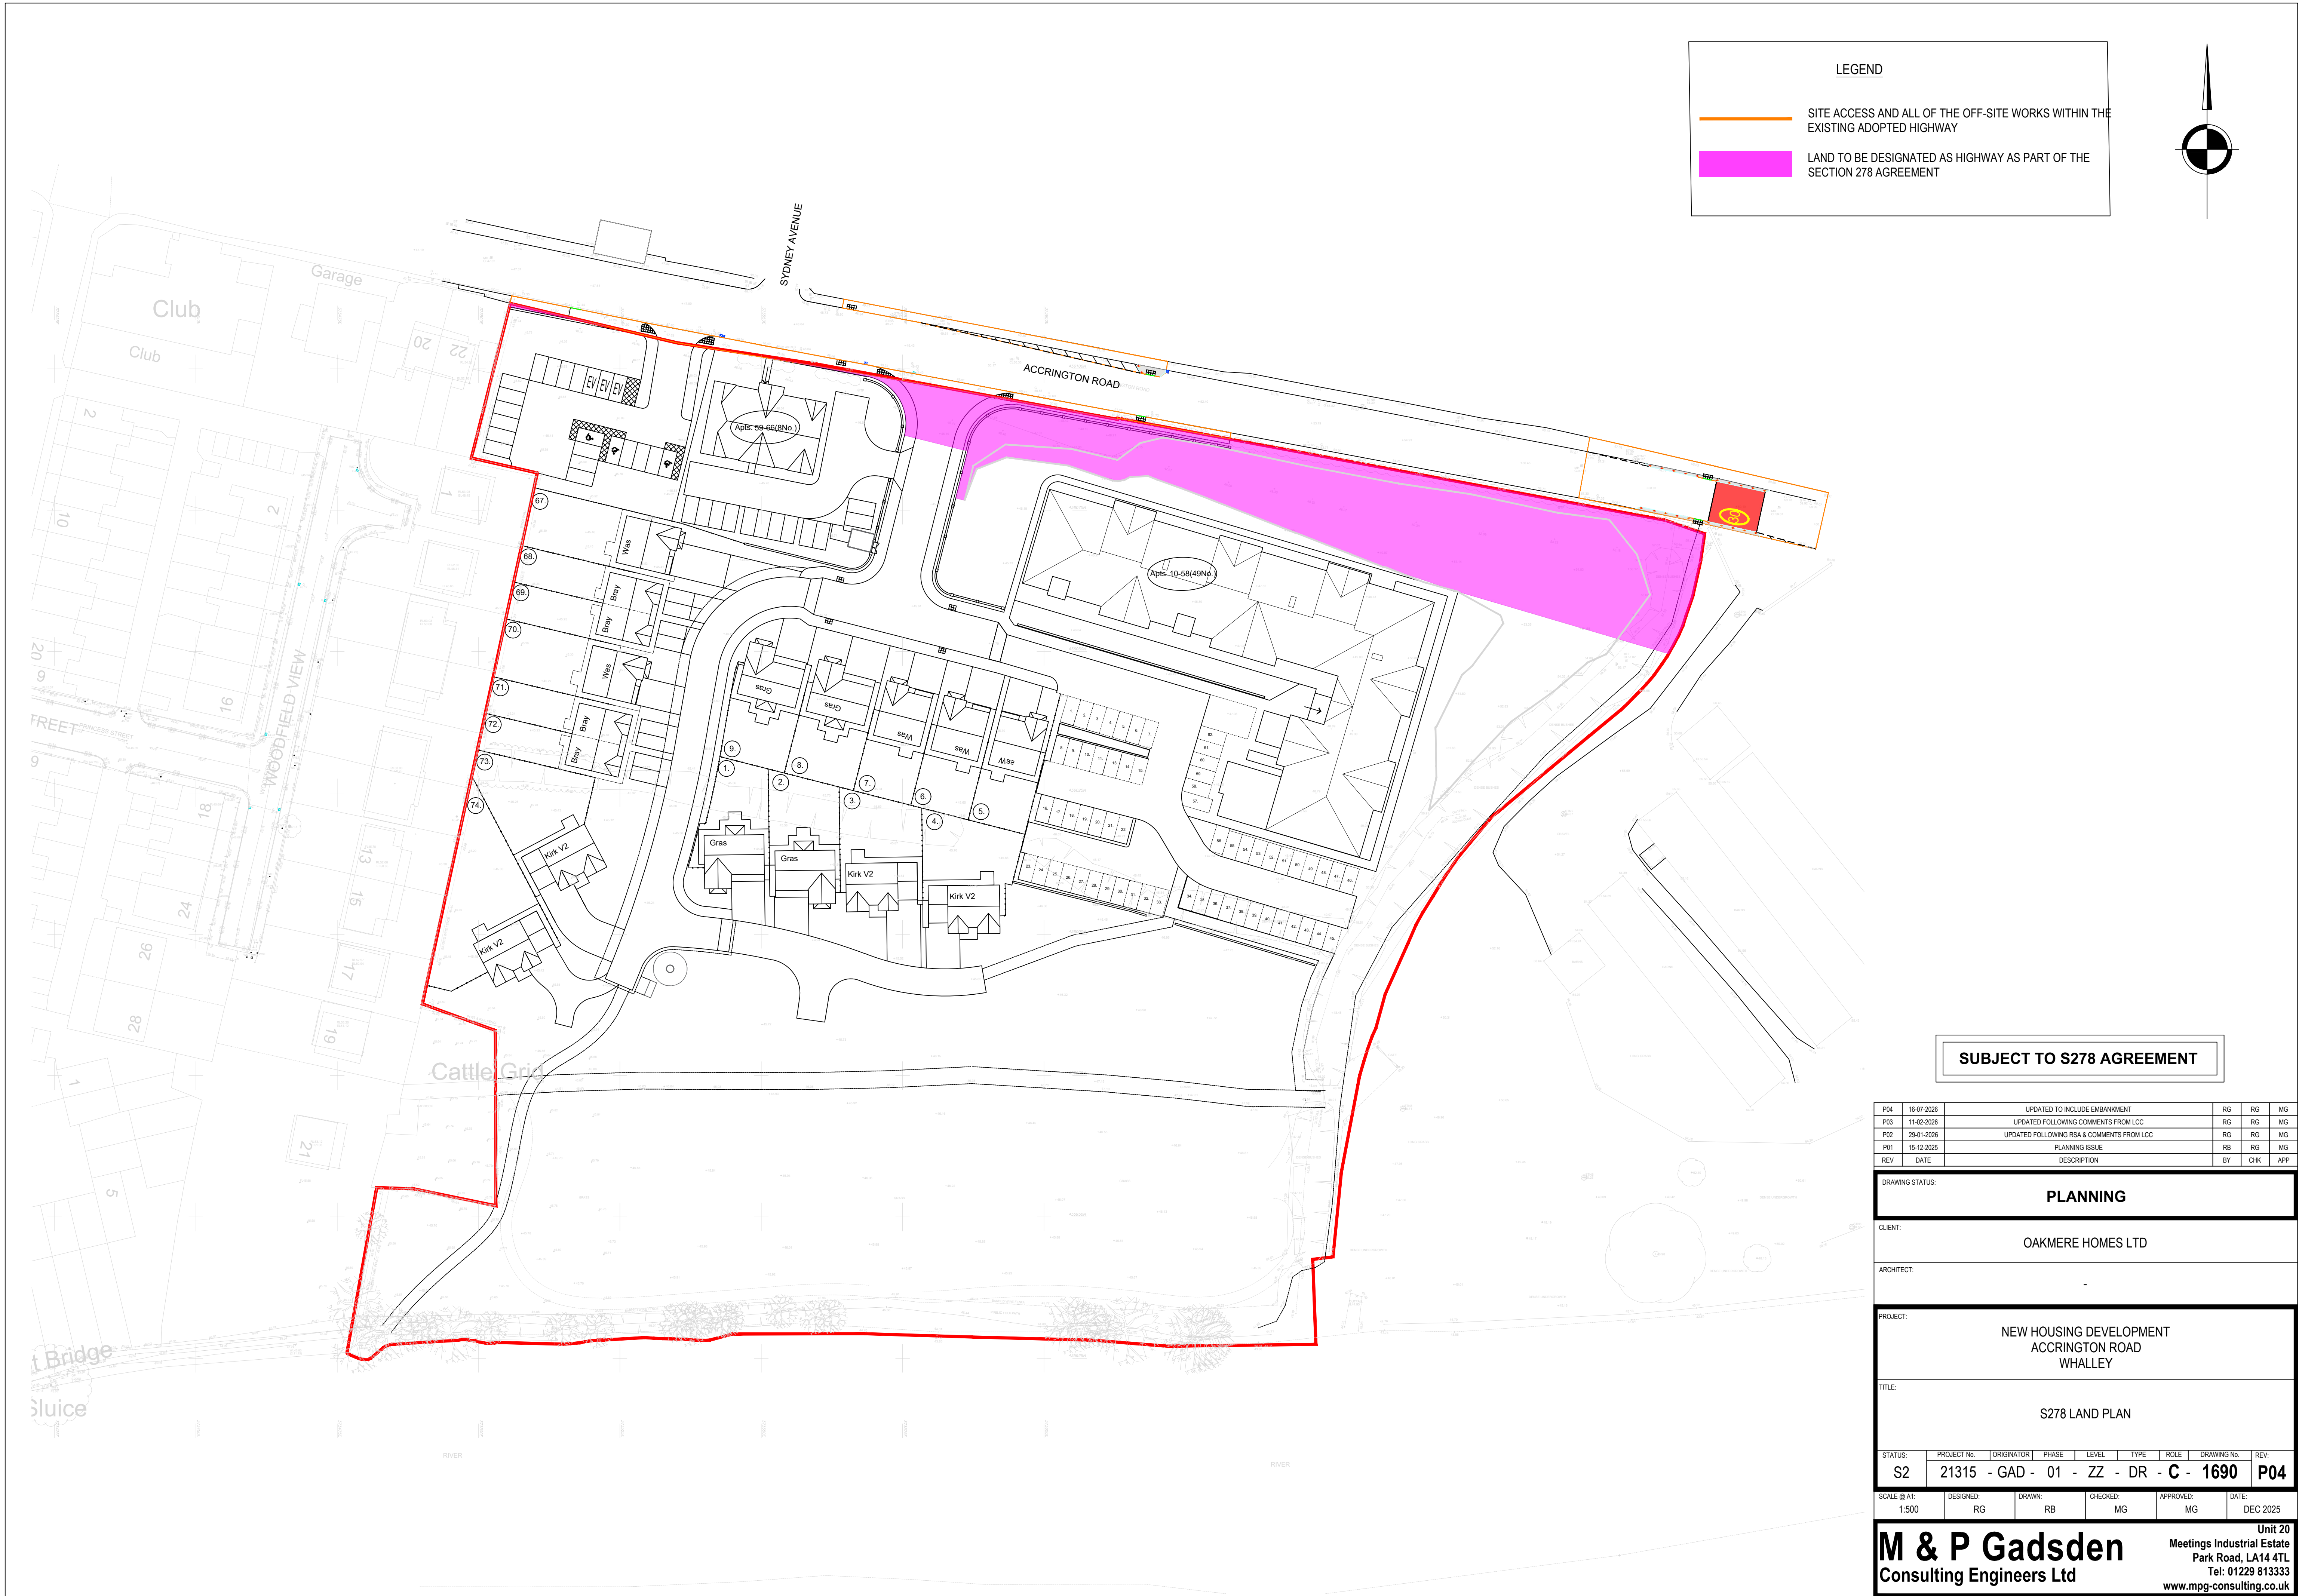

LEGEND

- SITE ACCESS AND ALL OF THE OFF-SITE WORKS WITHIN THE EXISTING ADOPTED HIGHWAY
- LAND TO BE DESIGNATED AS HIGHWAY AS PART OF THE SECTION 278 AGREEMENT

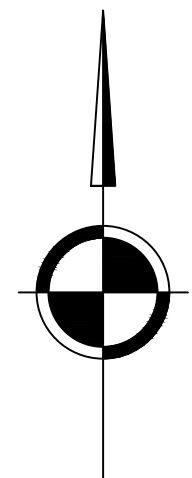

SUBJECT TO S278 AGREEMENT

P04	16-07-2025	UPDATED TO INCLUDE EMBANKMENT	RG	RG	MG
P03	11-02-2025	UPDATED FOLLOWING COMMENTS FROM LCC	RG	RG	MG
P02	29-01-2025	UPDATED FOLLOWING RSA & COMMENTS FROM LCC	RG	RG	MG
P01	15-12-2024	PLANNING ISSUE	RB	RG	MG
REV	DATE	DESCRIPTION	BY	CHK	APP

PLANNING

CLIENT: OAKMERE HOMES LTD

ARCHITECT: -

PROJECT: NEW HOUSING DEVELOPMENT
ACCRINGTON ROAD
WHALLEY

TITLE: S278 LAND PLAN

STATUS:	PROJECT No.	ORIGINATOR	PHASE	LEVEL	TYPE	ROLE	DRAWING No.	REV.
S2	21315	- GAD -	01	- ZZ -	DR -	C -	1690	P04

SCALE @ A1:	DESIGNED:	DRAWN:	CHECKED:	APPROVED:	DATE:
1:500	RG	RB	MG	MG	DEC 2025

M & P Gadsden
Consulting Engineers Ltd
Unit 20
Meetings Industrial Estate
Park Road, LA14 4TL
Tel: 01229 813333
www.mpg-consulting.co.uk