


VEHICLE SPEC

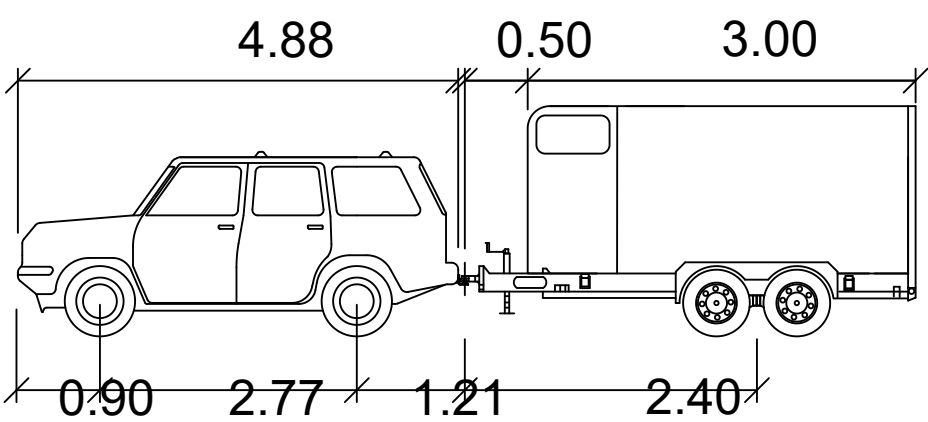

Car and Horsebox

	Meters
Car Width	: 1.83
Trailer Width	: 1.80
Car Track	: 1.74
Trailer Track	: 2.20
Lock to Lock Time	: 6.00 s
Steering Angle	: 22.38 deg
Articulating Angle	: 70.00 deg

TITLE

Swept Path for Trailer Horsebox
Hothersall Lane,
Hothersall,
PR3 2XB

KEY

- Dimensions
- New Surface
- Boundary
- Bound Surface
- Gate
- Grasscrete

SCALE 1 : 500 @ A0

