


VEHICLE SPEC

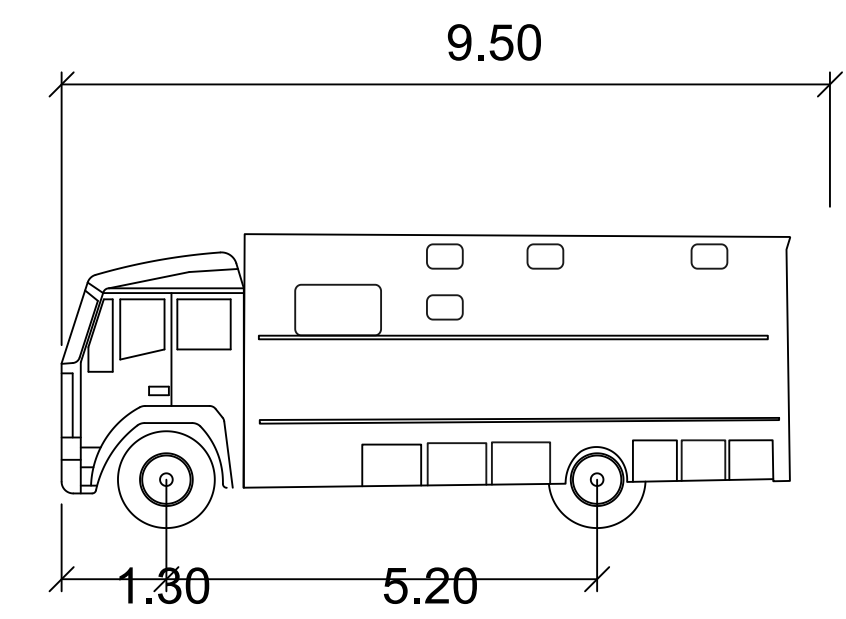

VOLVO FL RIGID HORSE TRUCK

|                   | Meters      |
|-------------------|-------------|
| Width             | : 2.50      |
| Track             | : 2.50      |
| Lock to Lock Time | : 6.00 s    |
| Steering Angle    | : 33.80 deg |

TITLE

Swept Path and Access  
Design  
Hothersall Lane,  
Hothersall,  
PR3 2XB

KEY

- Dimensions
- New Surface
- Boundary
- Bound Surface
- Gate
- Grasscrete

SCALE 1 : 500 @ A0



PROPOSED SITE PLAN

