



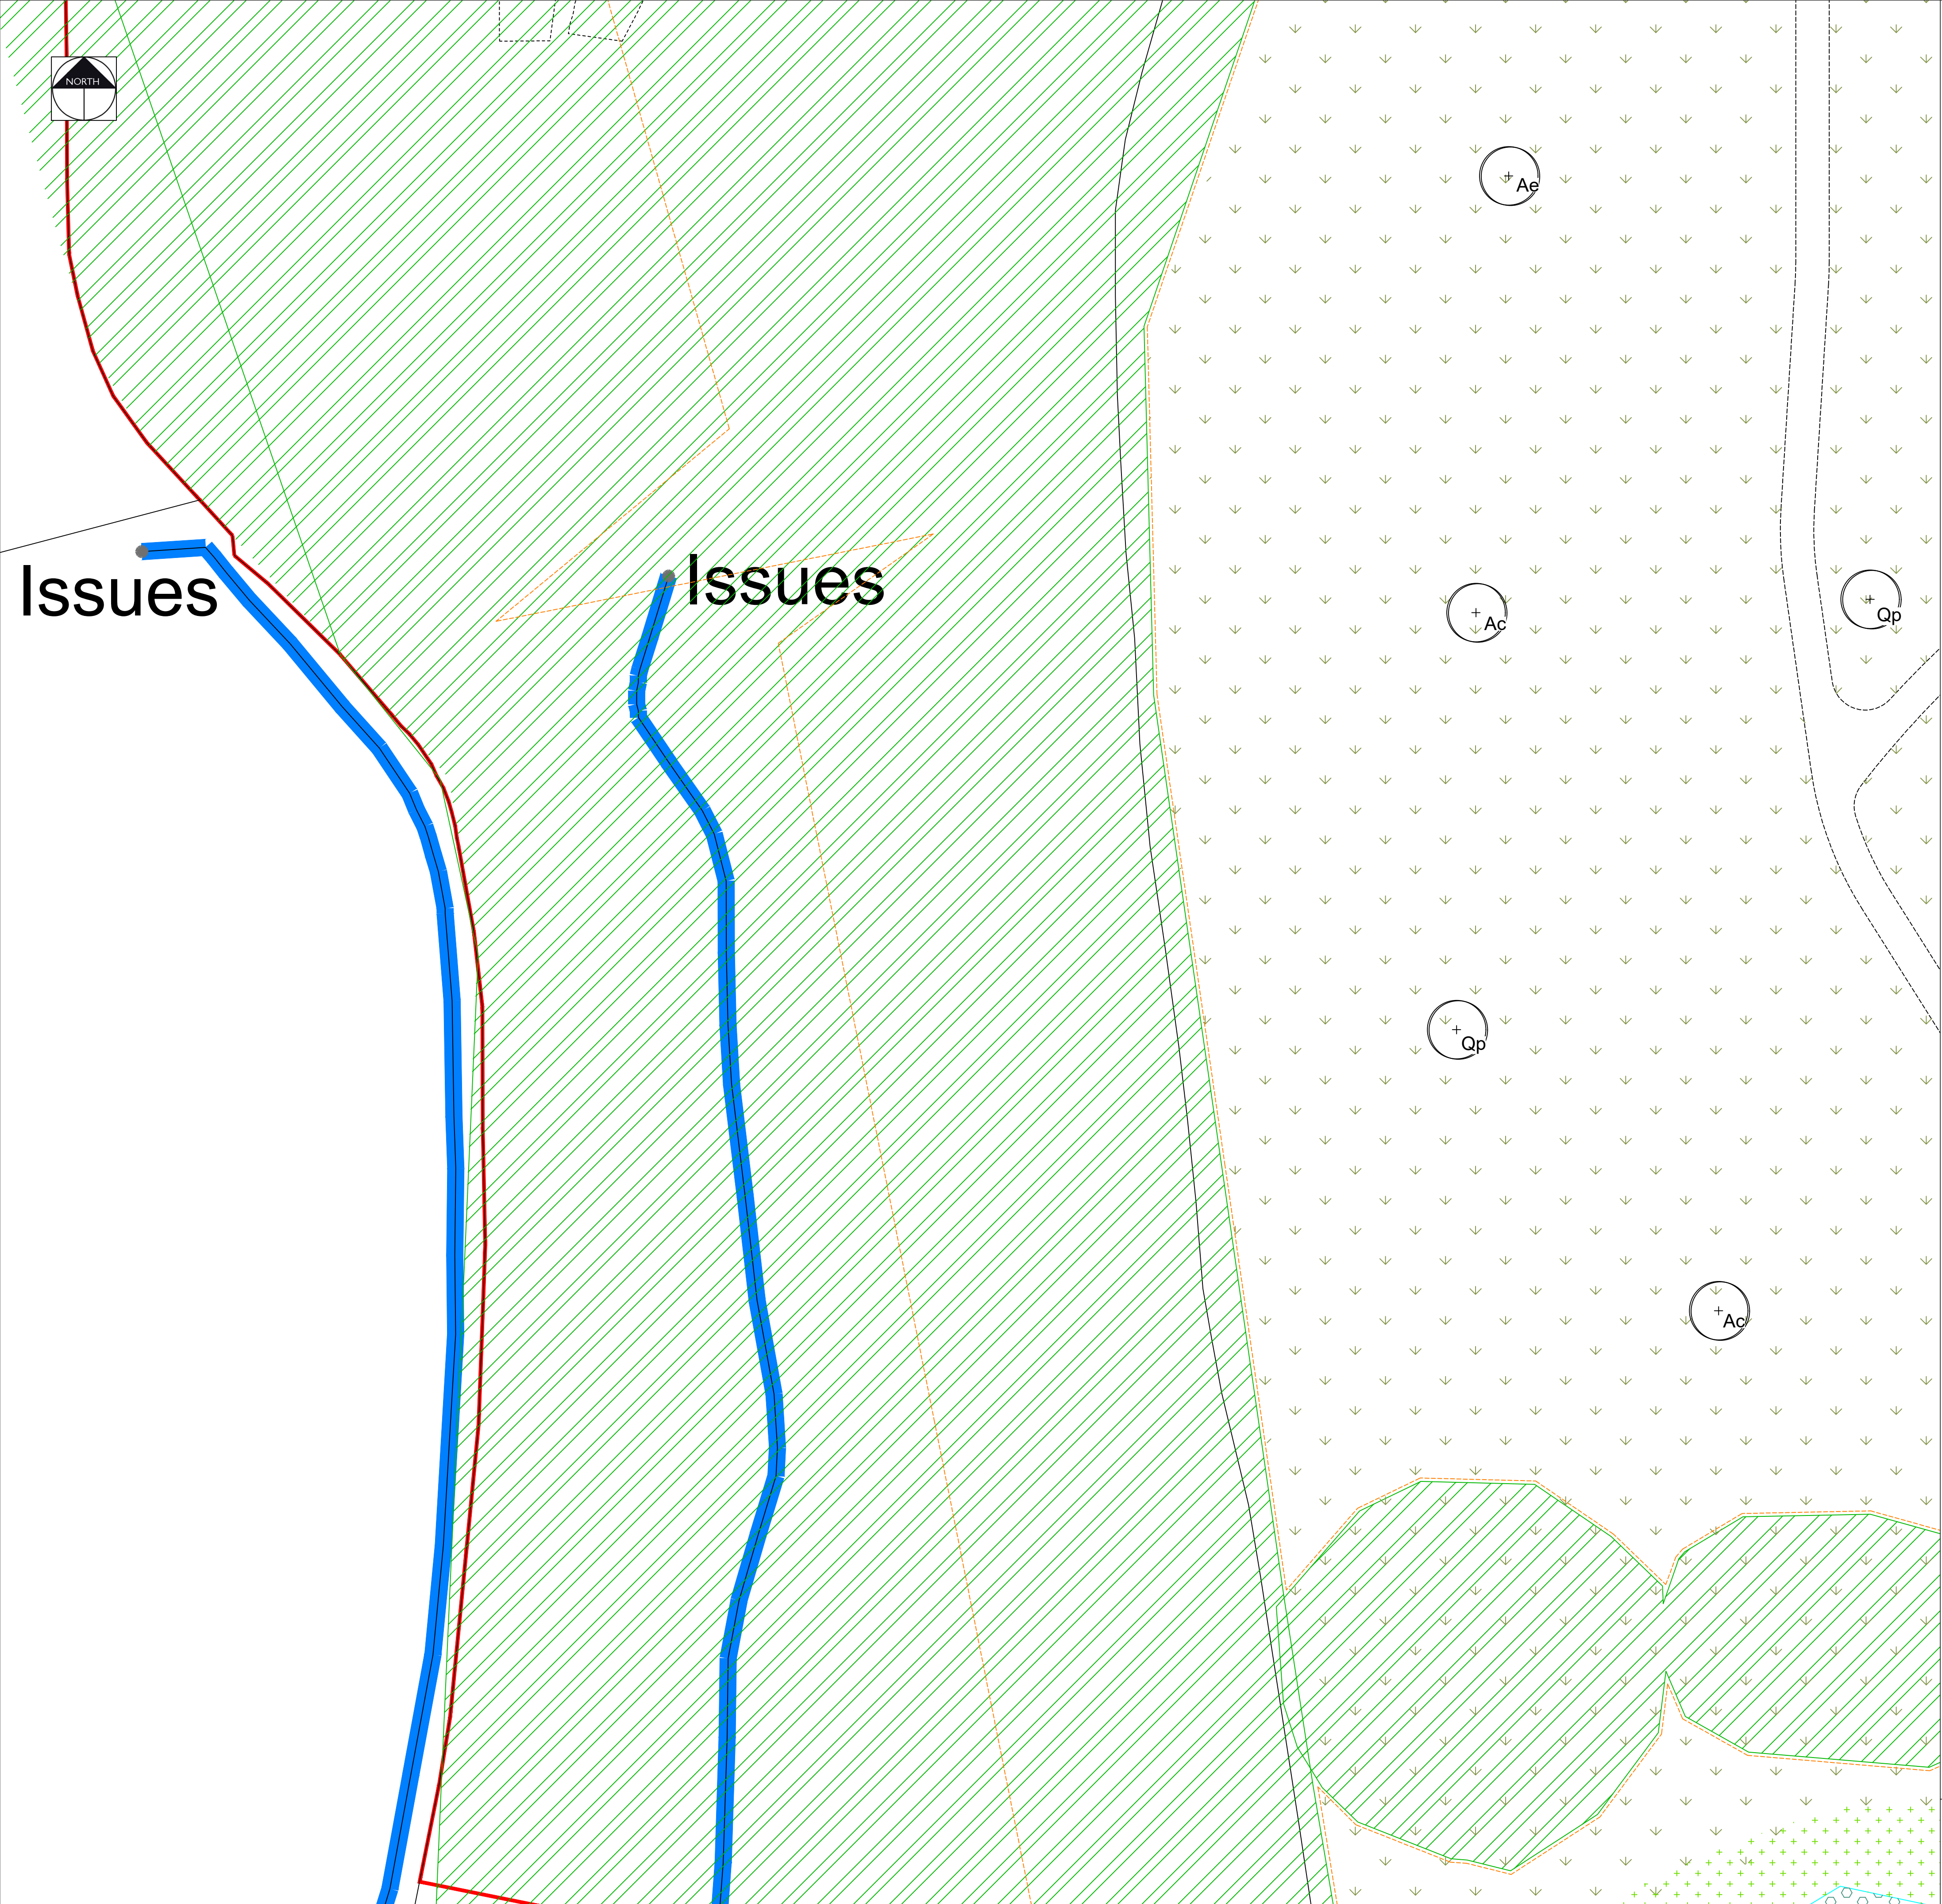

- KEY**
- RED LINE BOUNDARY**
- EXISTING VEGETATION**
Please refer to the accompanying AIA and Ecology Report for further details on species, condition and maintenance requirements
- ROOT PROTECTION AREA**
Please refer to the accompanying tree survey for further details on species and condition
- PROPOSED TREES**
Refer to the planting schedule for details on species, quantities and specification
- GRASSLAND**
Refer to the planting schedule for details on species, quantities and specification. Grassland to be enhanced by overseeding rather than full reseeding with a low nutrient neutral grassland/ parkland mix
- WILDFLOWER MIX**
Refer to the planting schedule for details on species, quantities and specification. Grassland to be enhanced by overseeding
- NATIVE WHIP PLANTING**
Refer to the planting schedule for details on species, quantities and specification
- MARGINAL PLANTING EDGE MIX**
Refer to the planting schedule for details on species, quantities and specification
- MARGINAL PLANTING WET MIX**
Refer to the planting schedule for details on species, quantities and specification
- AMENITY GRASS**
To be seeded in the POS and turfed in the plot gardens
- SHRUBS**
Refer to the planting schedule for details on species, quantities and specification
- HEDGEROW**
Refer to the planting schedule for details on species, quantities and specification
- TREES TO BE REMOVED**
Please refer to the accompanying tree survey for further details on species and condition
- REAR GARDENS**
Rear gardens to be turfed

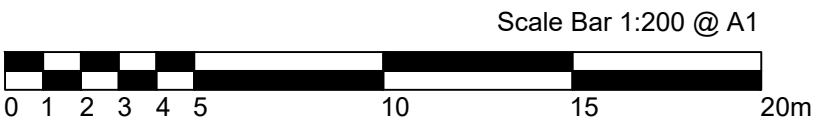

P1	07.04.26	Initial Issue	KLJ
Rev	Date	Description	Initials

landscape architects

PGLA Ltd
Landscape Architects
Station Hop Offices
815 Stockport Road
Manchester
M19 3BS

t: 0161 238 9138
e: info@pgla.co.uk
w: www.pgla.co.uk

Client

APPLETHWAITE

Project

LAND NORTH OF WHALLEY ROAD, READ

Description

PLANTING PLAN
SHEET 11

Status

FOR PLANNING

Scale

1:200@A1

Drawn

KLJ

Checked

PGG

Date

MAR 2026

Job number

BUR2303

Drawing number

PP01.11

Revision

P1