






Hammond Field

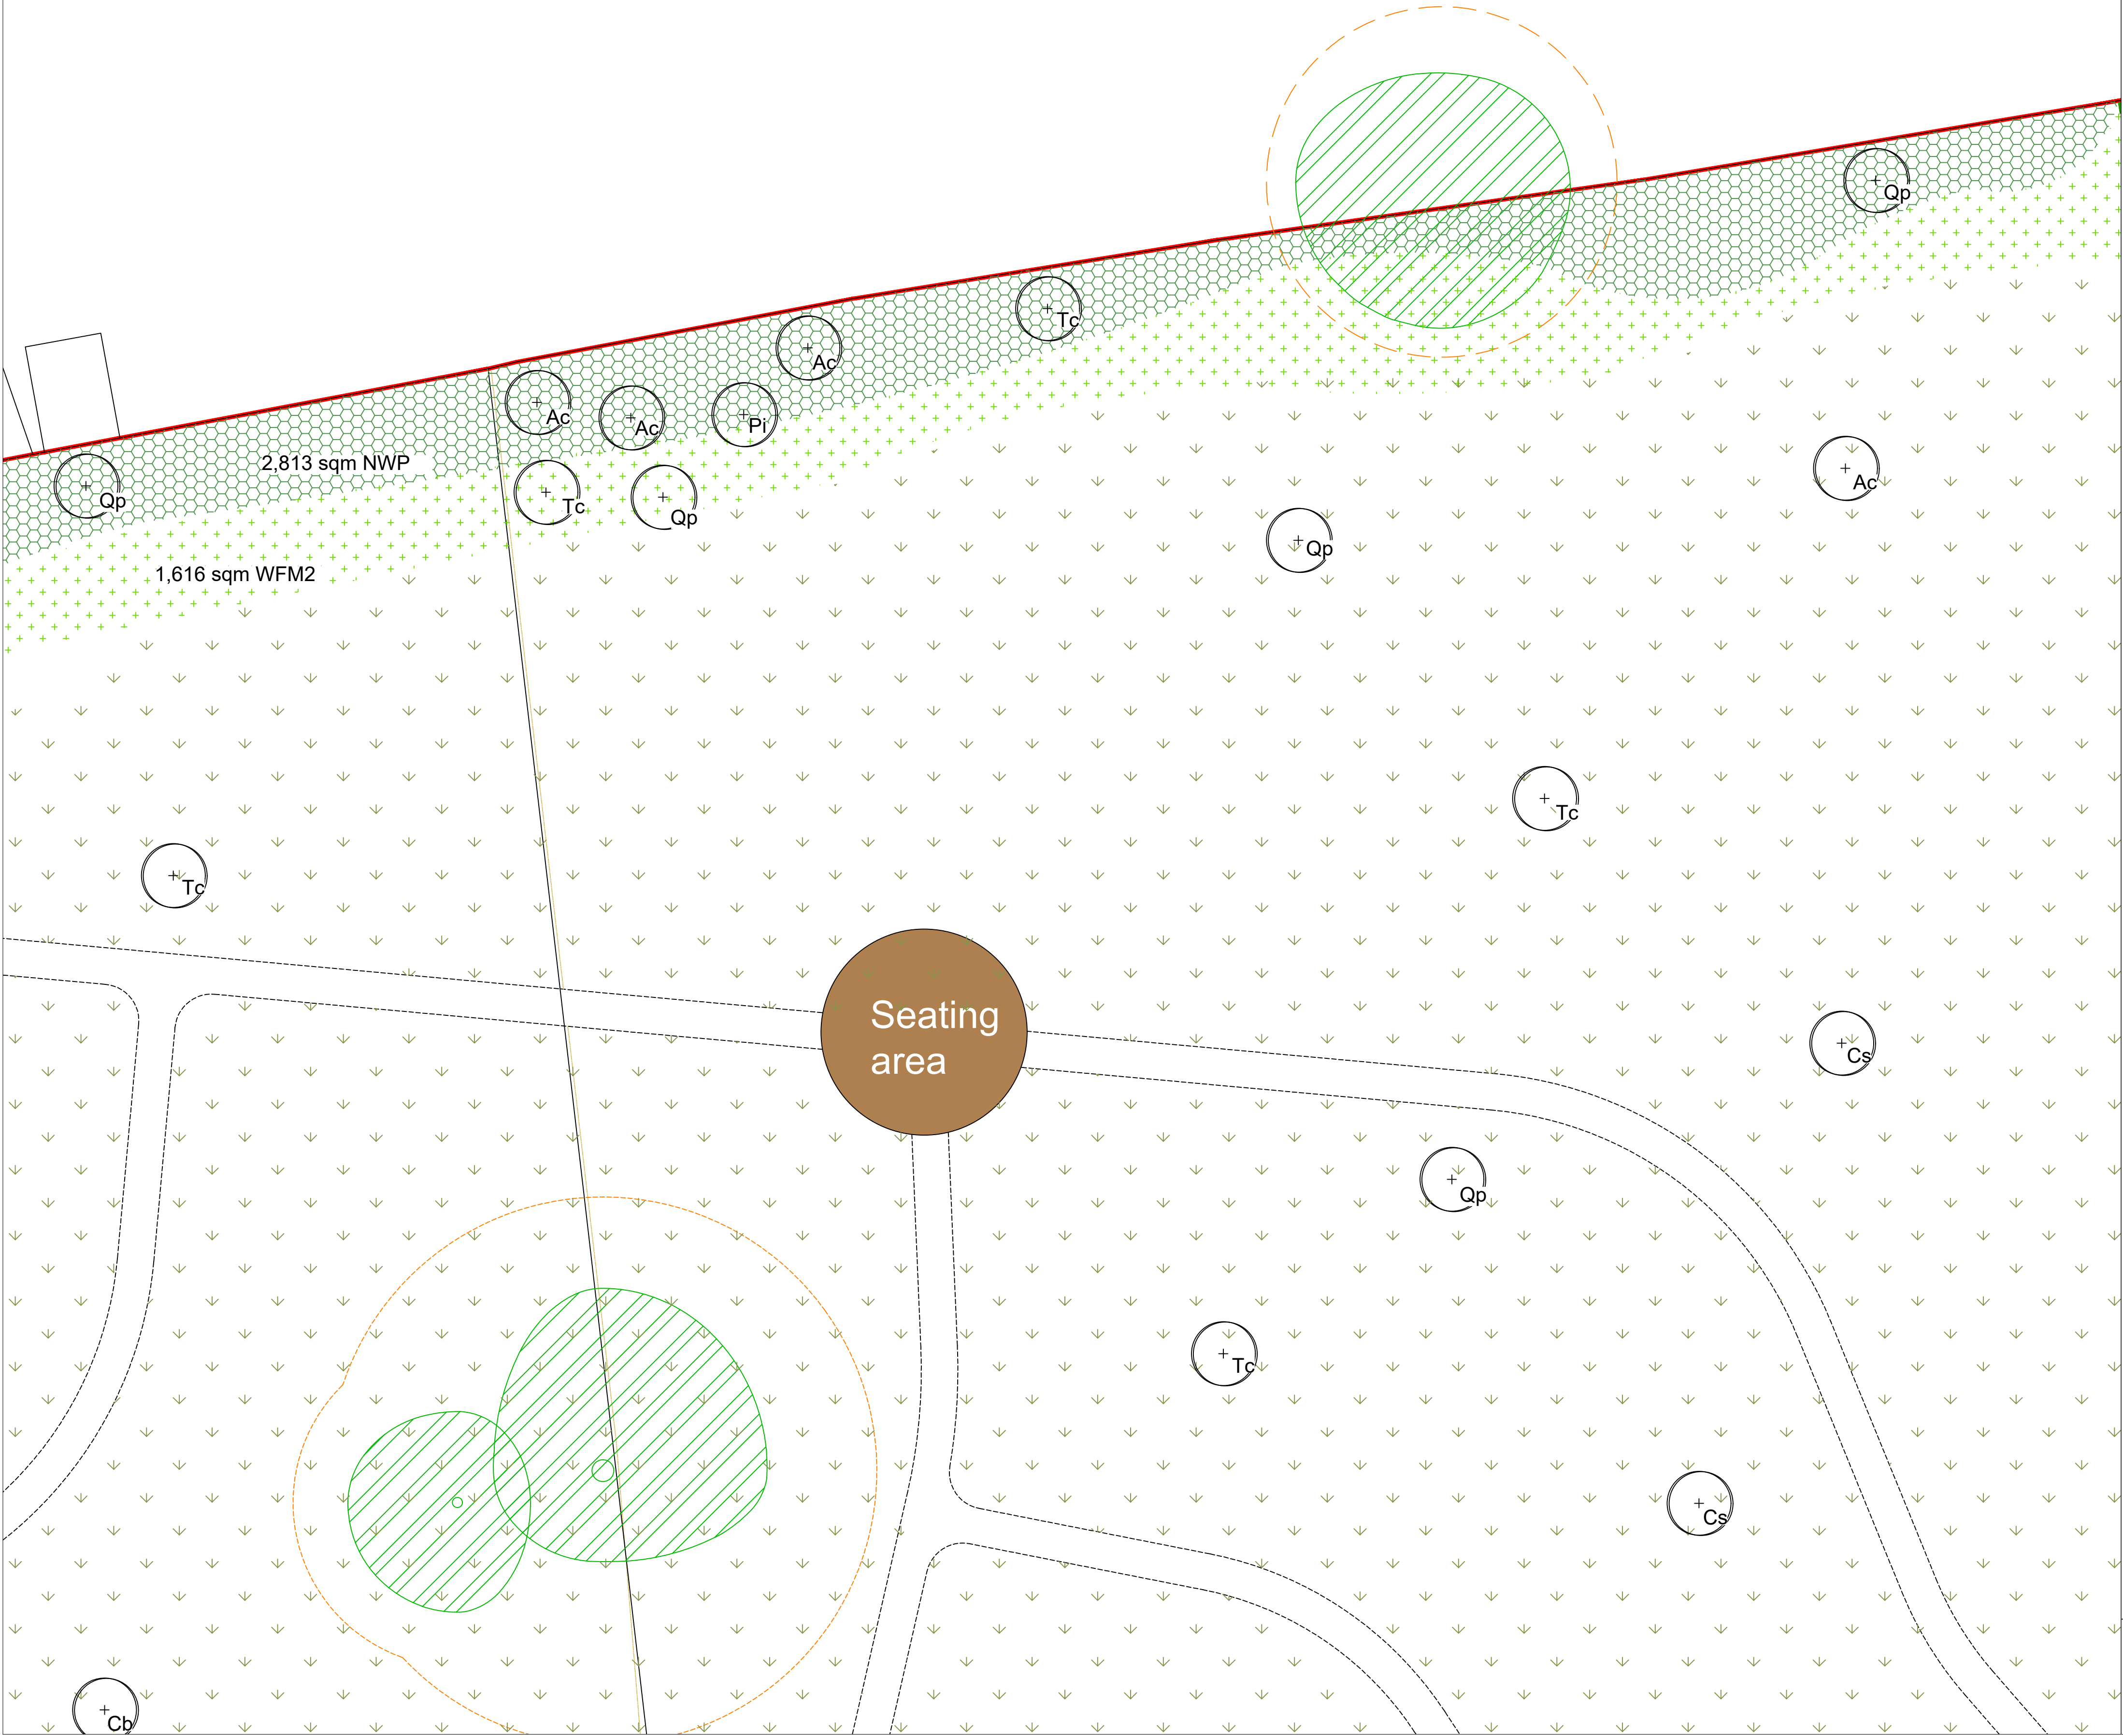

KEY

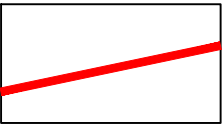


RED LINE BOUNDARY

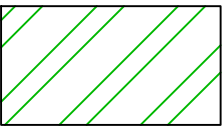


EXISTING VEGETATION

Please refer to the accompanying AIA and Ecology Report for further details on species, condition and maintenance requirements

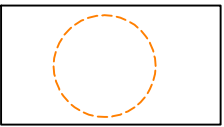


ROOT PROTECTION AREA

Please refer to the accompanying tree survey for further details on species and condition

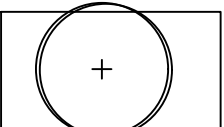


PROPOSED TREES

Refer to the planting schedule for details on species, quantities and specification

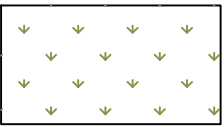


GRASSLAND

Refer to the planting schedule for details on species, quantities and specification. Grassland to be enhanced by overseeding rather than full reseeding with a low nutrient neutral grassland/ parkland mix

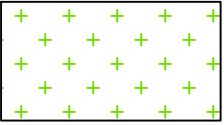


WILDFLOWER MIX

Refer to the planting schedule for details on species, quantities and specification. Grassland to be enhanced by overseeding

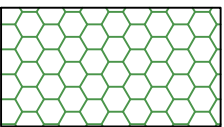


NATIVE WHIP PLANTING

Refer to the planting schedule for details on species, quantities and specification

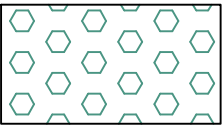


MARGINAL PLANTING EDGE MIX

Refer to the planting schedule for details on species, quantities and specification

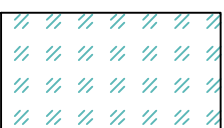

MARGINAL PLANTING WET MIX

Refer to the planting schedule for details on species, quantities and specification

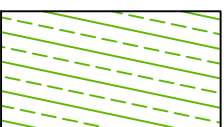


AMENITY GRASS

To be seeded in the POS and turfed in the plot gardens




SHRUBS

Refer to the planting schedule for details on species, quantities and specification

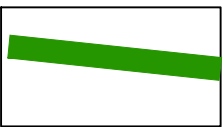

HEDGEROW

Refer to the planting schedule for details on species, quantities and specification

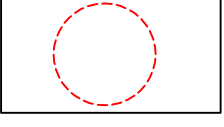


TREES TO BE REMOVED

Please refer to the accompanying tree survey for further details on species and condition



REAR GARDENS

Rear gardens to be turfed

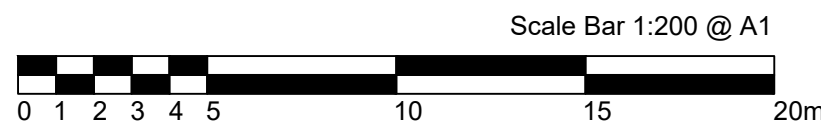

P1	07.04.26	Initial Issue	KLJ
Rev	Date	Description	Initials

p g l a | landscape
architects

PGLA Ltd
Landscape Architects
Station Hop Offices
815 Stockport Road
Manchester
M19 3BS

t: 0161 238 9138
e: info@pgla.co.uk
w: www.pgla.co.uk

Client

APPLETHWAITE

Project

LAND NORTH OF WHALLEY ROAD, READ

Description

PLANTING PLAN

SHEET 4

Status

FOR PLANNING

Scale	Drawn	Checked	Date
1:200@A1	KLJ	PGG	MAR 2026
Job number	Drawing number	Revision	
BUR2303	PP01.04	P1	

Original size 100mm @ A1