




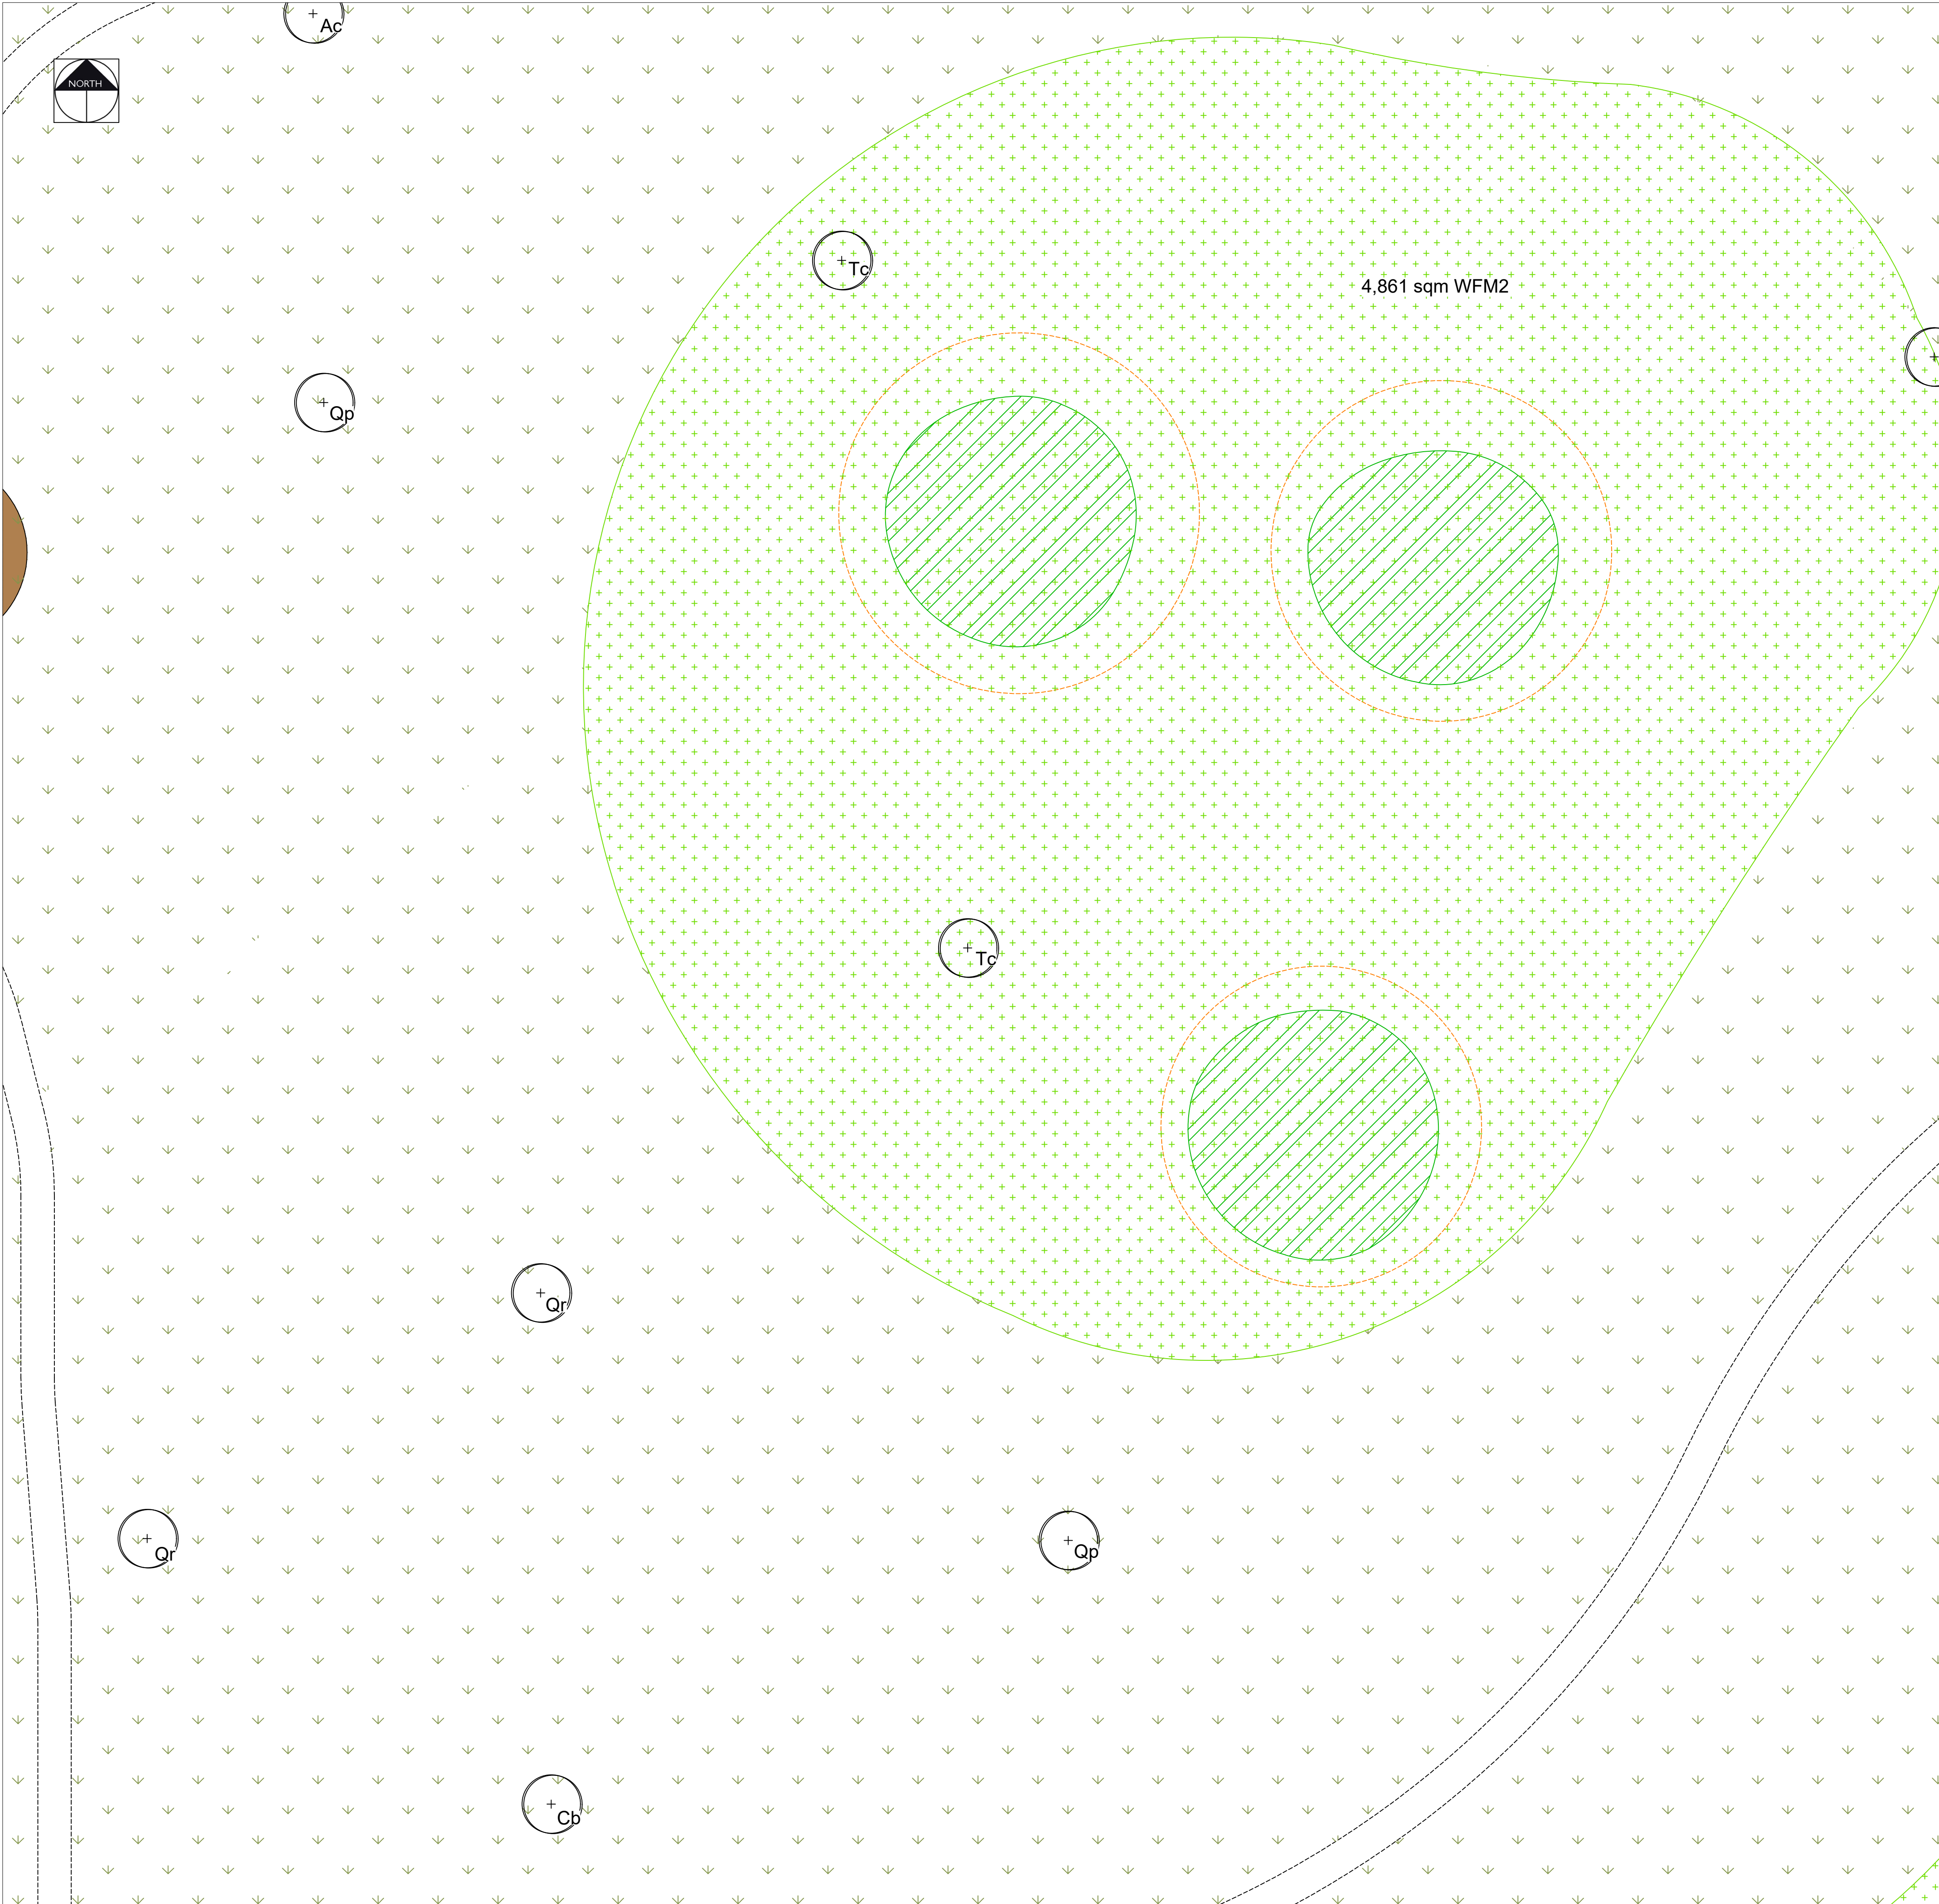


KEY

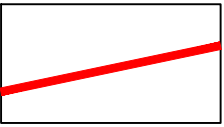


RED LINE BOUNDARY

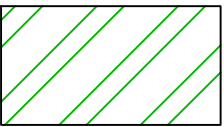

EXISTING VEGETATION  
Please refer to the accompanying AIA and Ecology Report for further details on species, condition and maintenance requirements

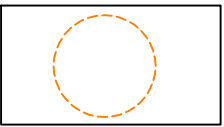


ROOT PROTECTION AREA  
Please refer to the accompanying tree survey for further details on species and condition

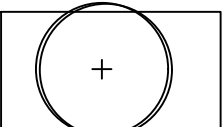


PROPOSED TREES  
Refer to the planting schedule for details on species, quantities and specification




GRASSLAND  
Refer to the planting schedule for details on species, quantities and specification. Grassland to be enhanced by overseeding rather than full reseeding with a low nutrient neutral grassland/ parkland mix

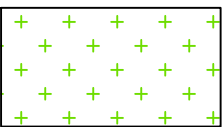


WILDFLOWER MIX  
Refer to the planting schedule for details on species, quantities and specification. Grassland to be enhanced by overseeding

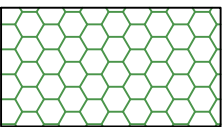


NATIVE WHIP PLANTING  
Refer to the planting schedule for details on species, quantities and specification

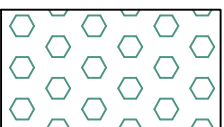

MARGINAL PLANTING EDGE MIX  
Refer to the planting schedule for details on species, quantities and specification

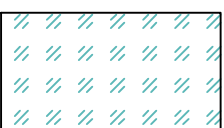


MARGINAL PLANTING WET MIX  
Refer to the planting schedule for details on species, quantities and specification

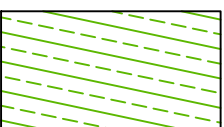


AMENITY GRASS  
To be seeded in the POS and turfed in the plot gardens




SHRUBS  
Refer to the planting schedule for details on species, quantities and specification

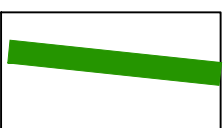


HEDGEROW  
Refer to the planting schedule for details on species, quantities and specification

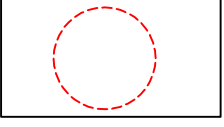

TREES TO BE REMOVED  
Please refer to the accompanying tree survey for further details on species and condition

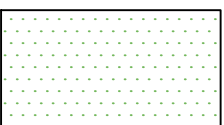

REAR GARDENS  
Rear gardens to be turfed

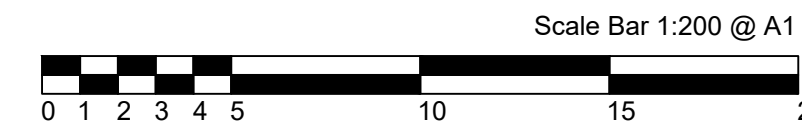

|     |          |               |          |
|-----|----------|---------------|----------|
|     |          |               |          |
| P1  | 07.04.26 | Initial Issue | KLJ      |
| Rev | Date     | Description   | Initials |

pgla | landscape architects

PGLA Ltd  
Landscape Architects  
Station Hop Offices  
815 Stockport Road  
Manchester  
M19 3BS

t: 0161 238 9138  
e: info@pgla.co.uk  
w: www.pgla.co.uk

Client  
APPLETHWAITE

Project  
LAND NORTH OF WHALLEY ROAD, READ

Description  
PLANTING PLAN  
SHEET 7

Status  
FOR PLANNING

|                       |                           |                |                  |
|-----------------------|---------------------------|----------------|------------------|
| Scale<br>1:200@A1     | Drawn<br>KLJ              | Checked<br>PGG | Date<br>MAR 2026 |
| Job number<br>BUR2303 | Drawing number<br>PP01.07 | Revision<br>P1 |                  |