

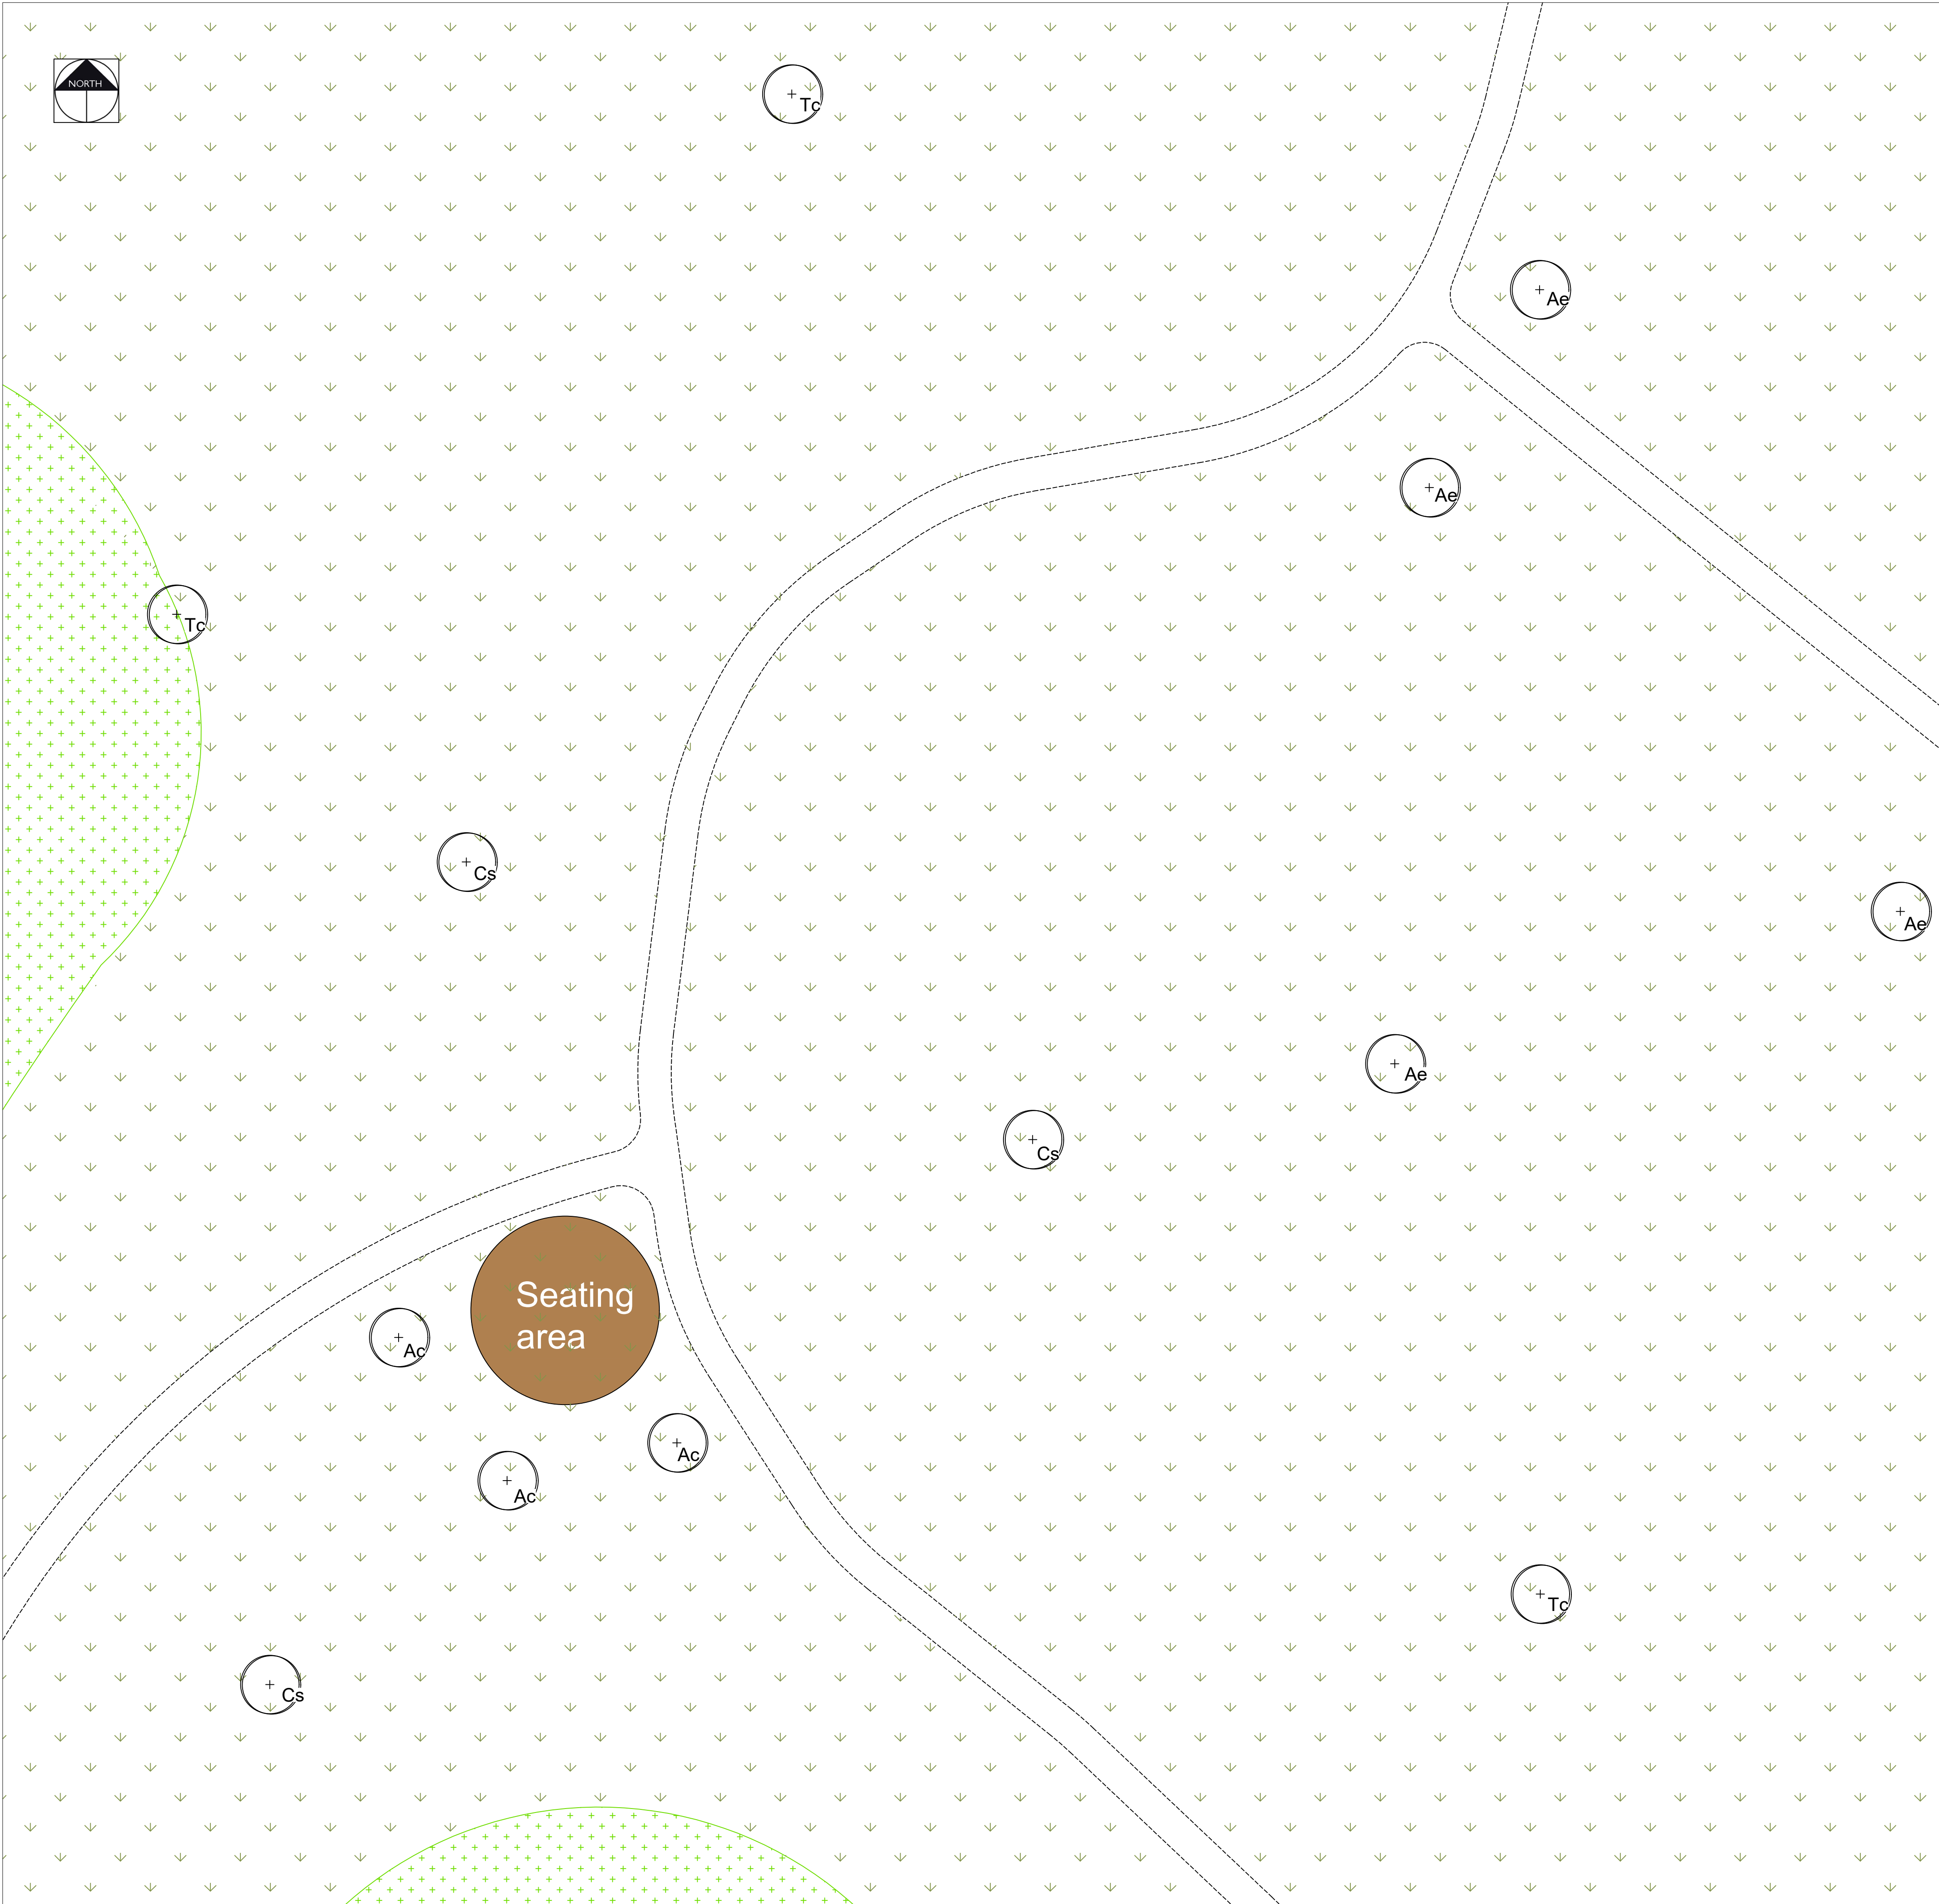
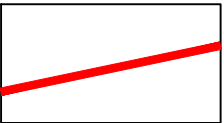
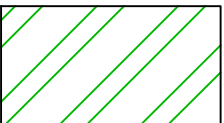
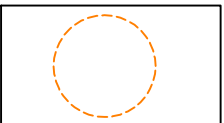
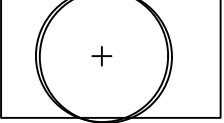
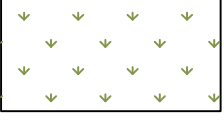
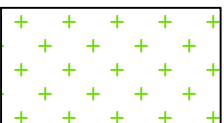
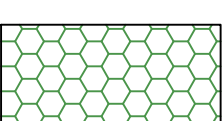
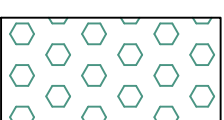
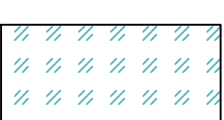
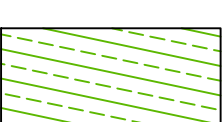
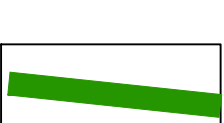


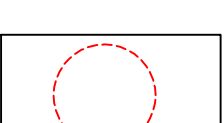

KEY

- **RED LINE BOUNDARY**
- **EXISTING VEGETATION**
Please refer to the accompanying AIA and Ecology Report for further details on species, condition and maintenance requirements
- **ROOT PROTECTION AREA**
Please refer to the accompanying tree survey for further details on species and condition
- **PROPOSED TREES**
Refer to the planting schedule for details on species, quantities and specification
- **GRASSLAND**
Refer to the planting schedule for details on species, quantities and specification. Grassland to be enhanced by overseeding rather than full reseeding with a low nutrient neutral grassland/ parkland mix
- **WILDFLOWER MIX**
Refer to the planting schedule for details on species, quantities and specification. Grassland to be enhanced by overseeding
- **NATIVE WHIP PLANTING**
Refer to the planting schedule for details on species, quantities and specification
- **MARGINAL PLANTING EDGE MIX**
Refer to the planting schedule for details on species, quantities and specification
- **MARGINAL PLANTING WET MIX**
Refer to the planting schedule for details on species, quantities and specification
- **AMENITY GRASS**
To be seeded in the POS and turfed in the plot gardens
- **SHRUBS**
Refer to the planting schedule for details on species, quantities and specification
- **HEDGEROW**
Refer to the planting schedule for details on species, quantities and specification
- **TREES TO BE REMOVED**
Please refer to the accompanying tree survey for further details on species and condition
- **REAR GARDENS**
Rear gardens to be turfed

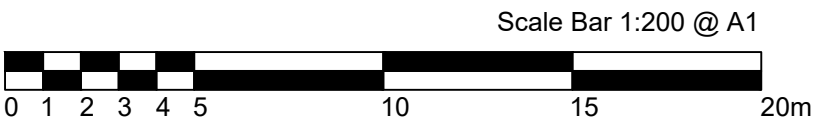

P1	07.04.26	Initial Issue	KLJ
Rev	Date	Description	Initials



PGLA Ltd
Landscape Architects
Station Hop Offices
815 Stockport Road
Manchester
M19 3BS

t: 0161 238 9138
e: info@pgla.co.uk
w: www.pgla.co.uk

Client
APPLETHWAITE

Project
LAND NORTH OF WHALLEY ROAD, READ

Description
PLANTING PLAN
SHEET 8

Status
FOR PLANNING

Scale 1:200@A1	Drawn KLJ	Checked PGG	Date MAR 2026
Job number BUR2303	Drawing number PP01.08	Revision P1	