
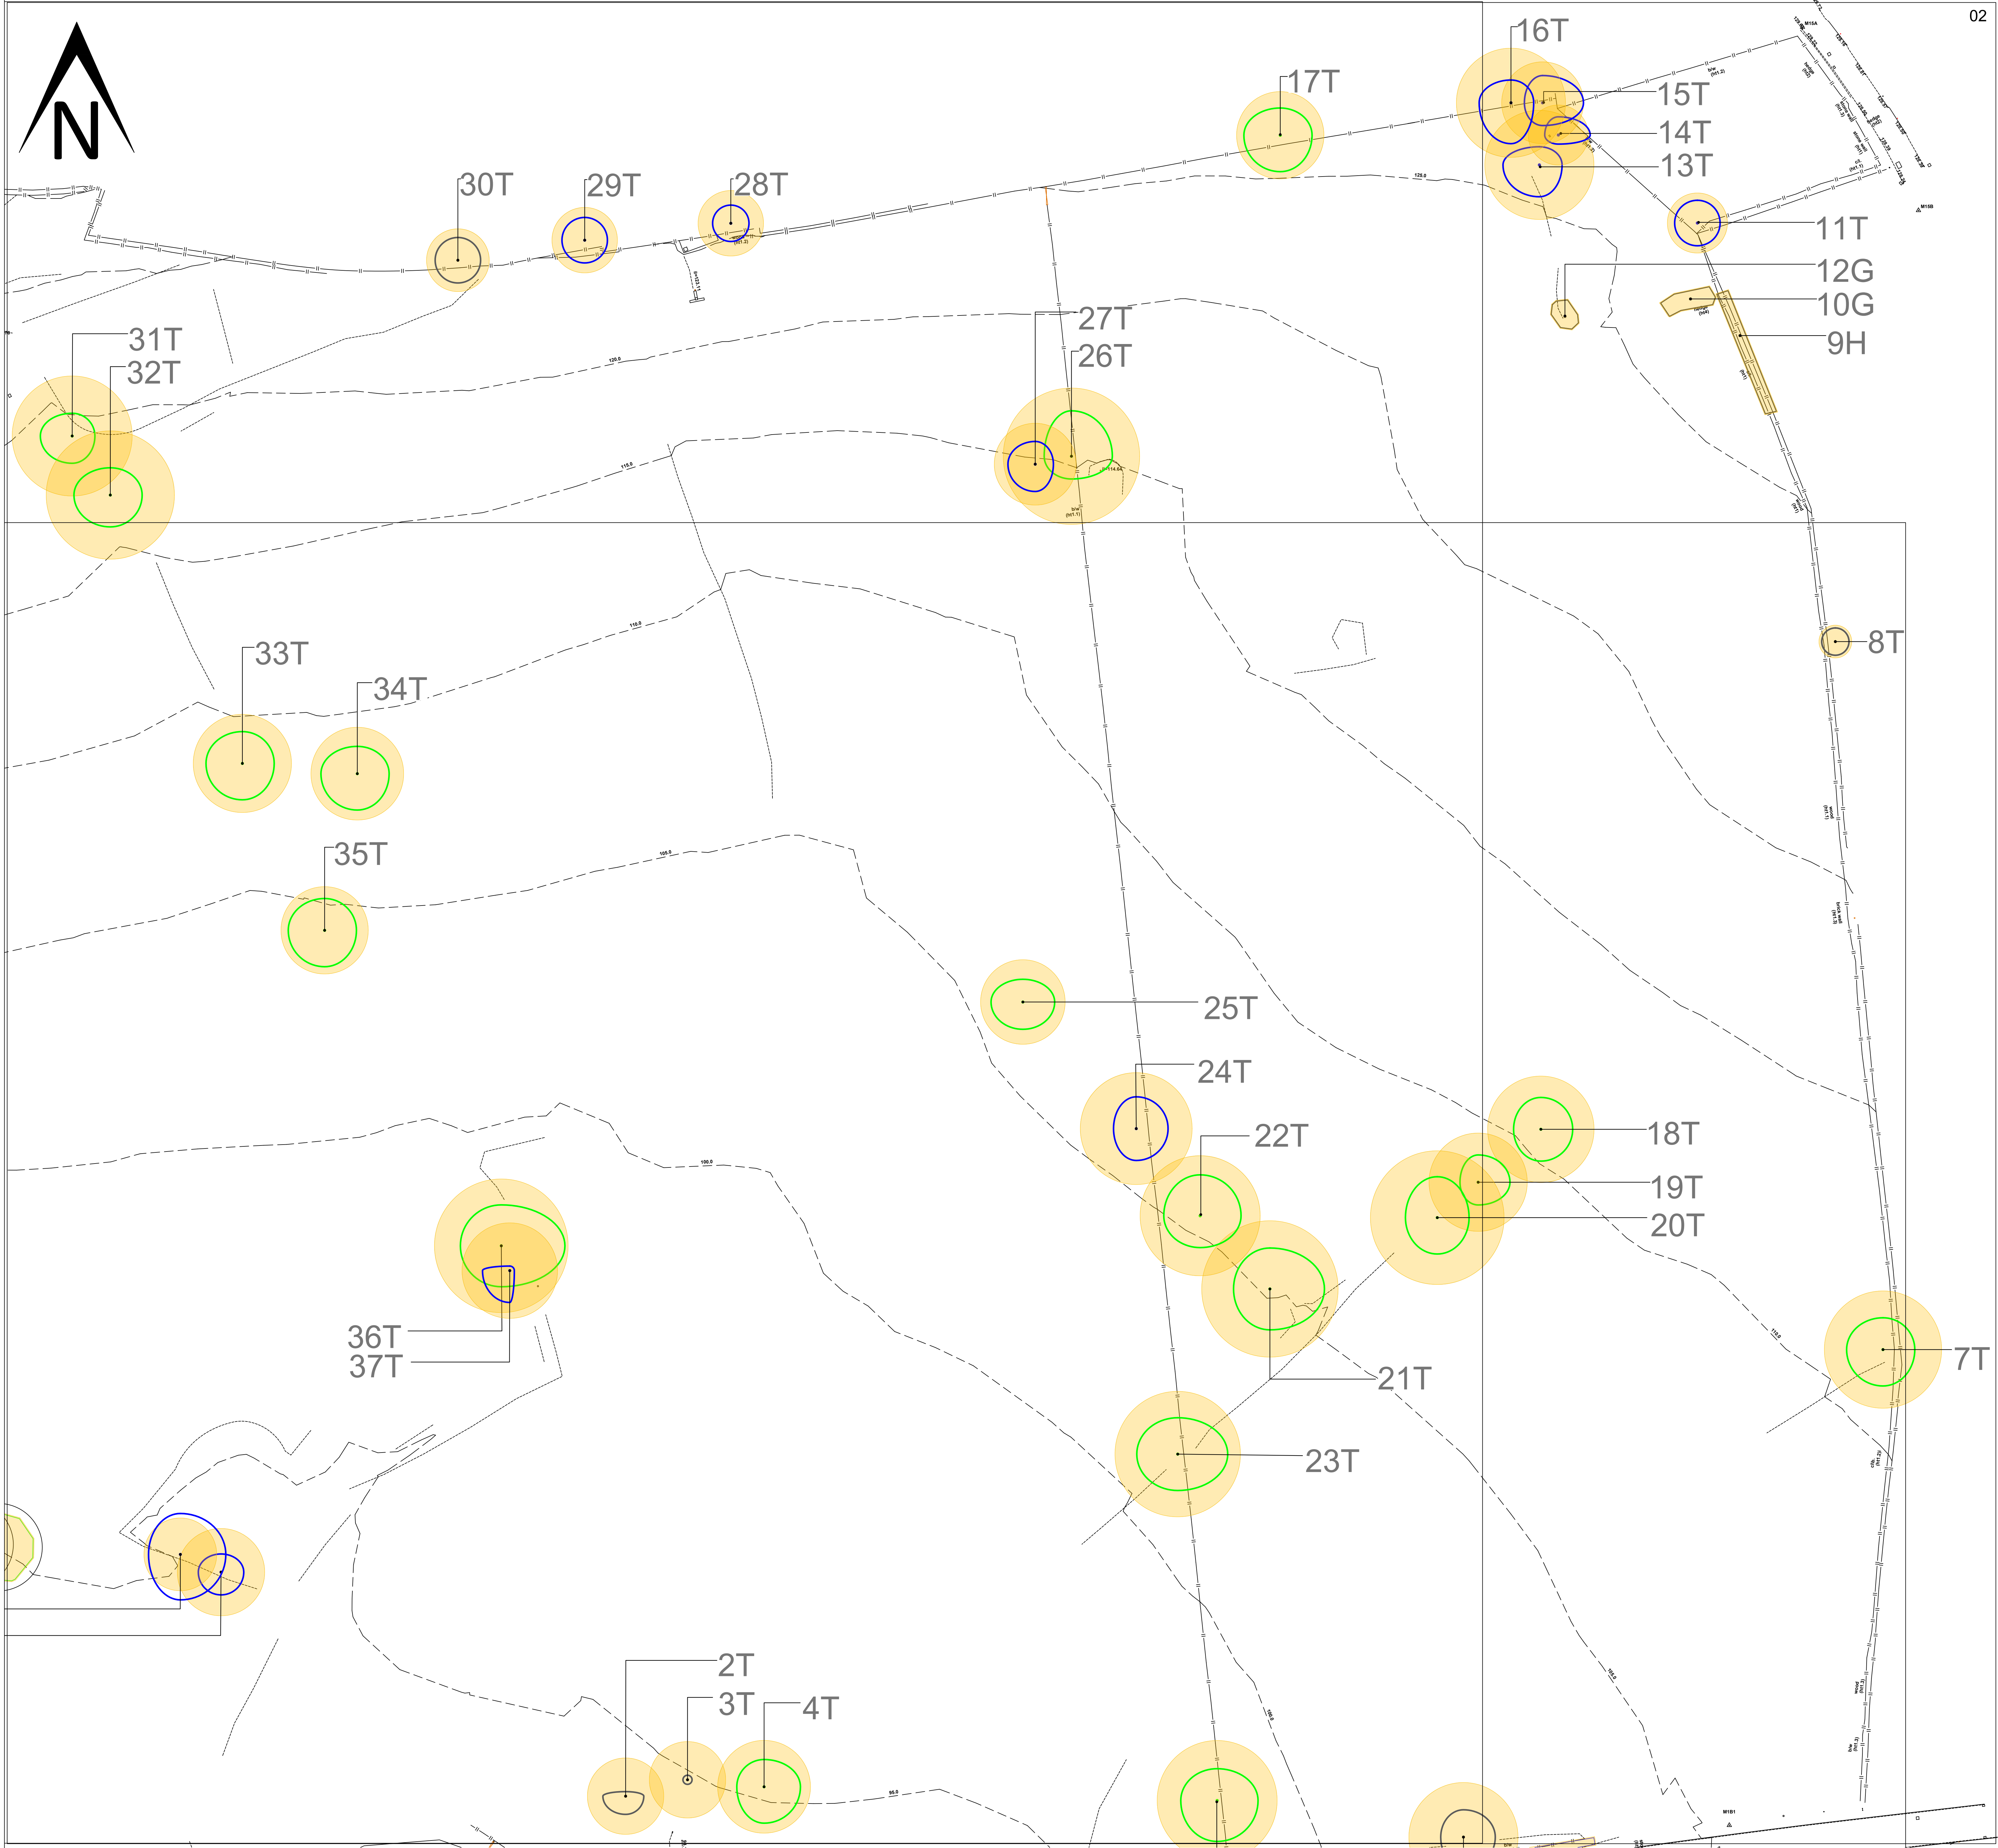
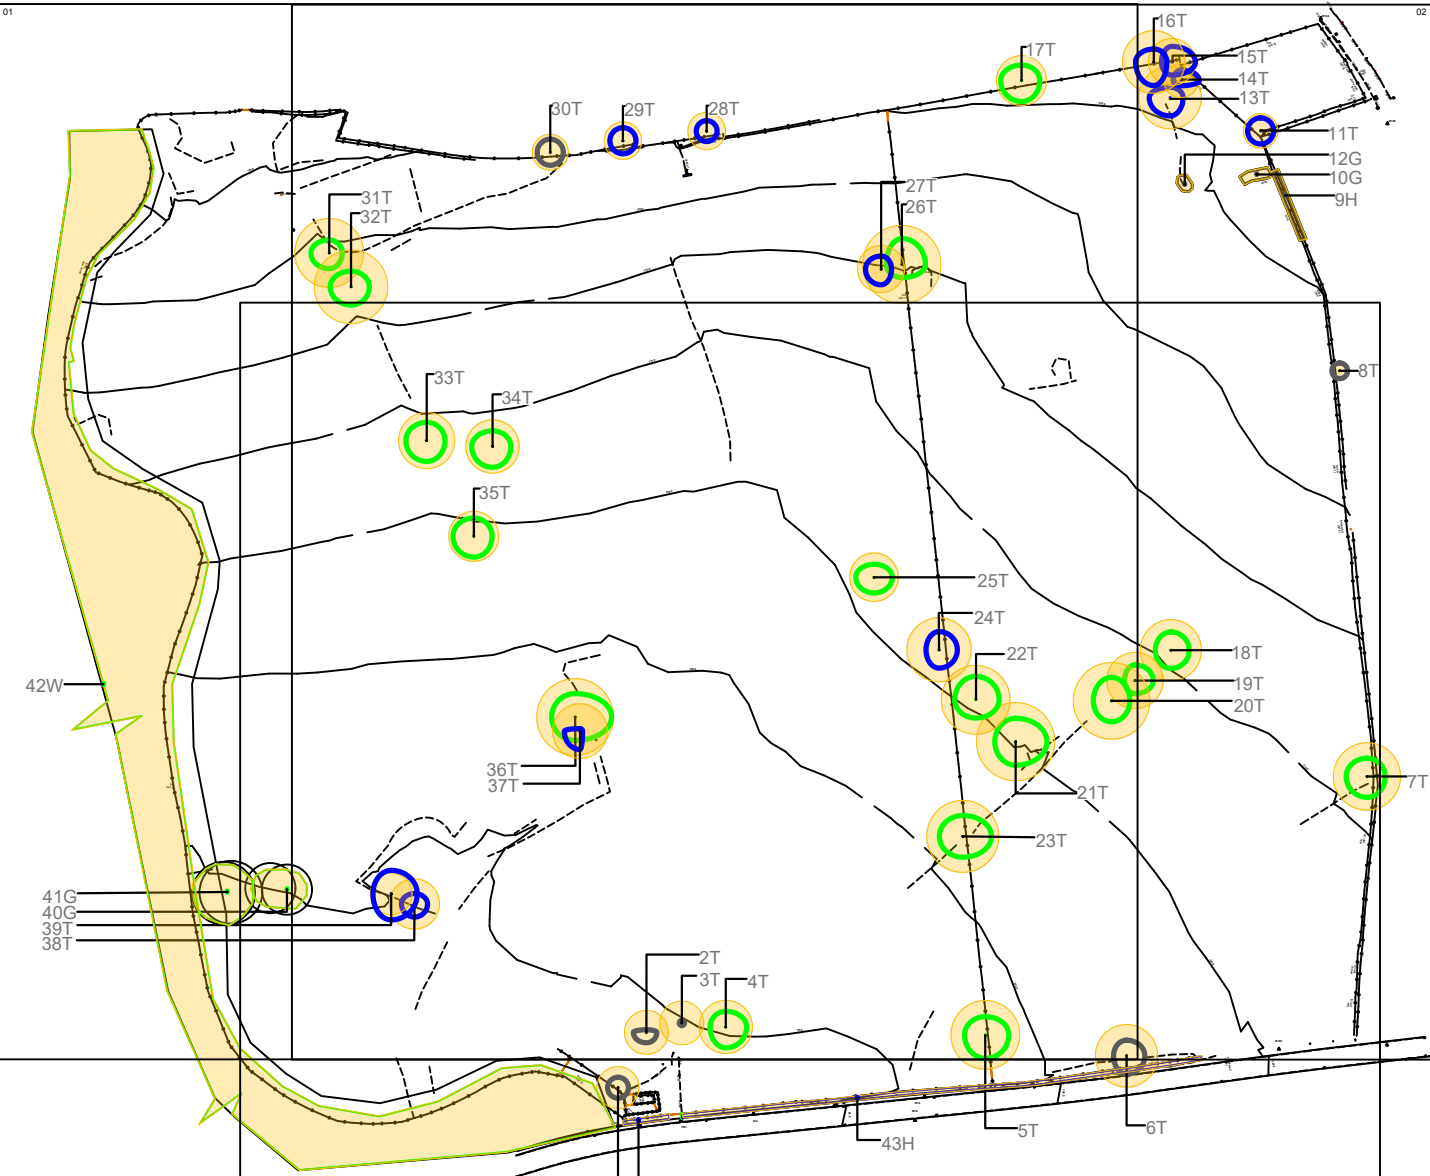
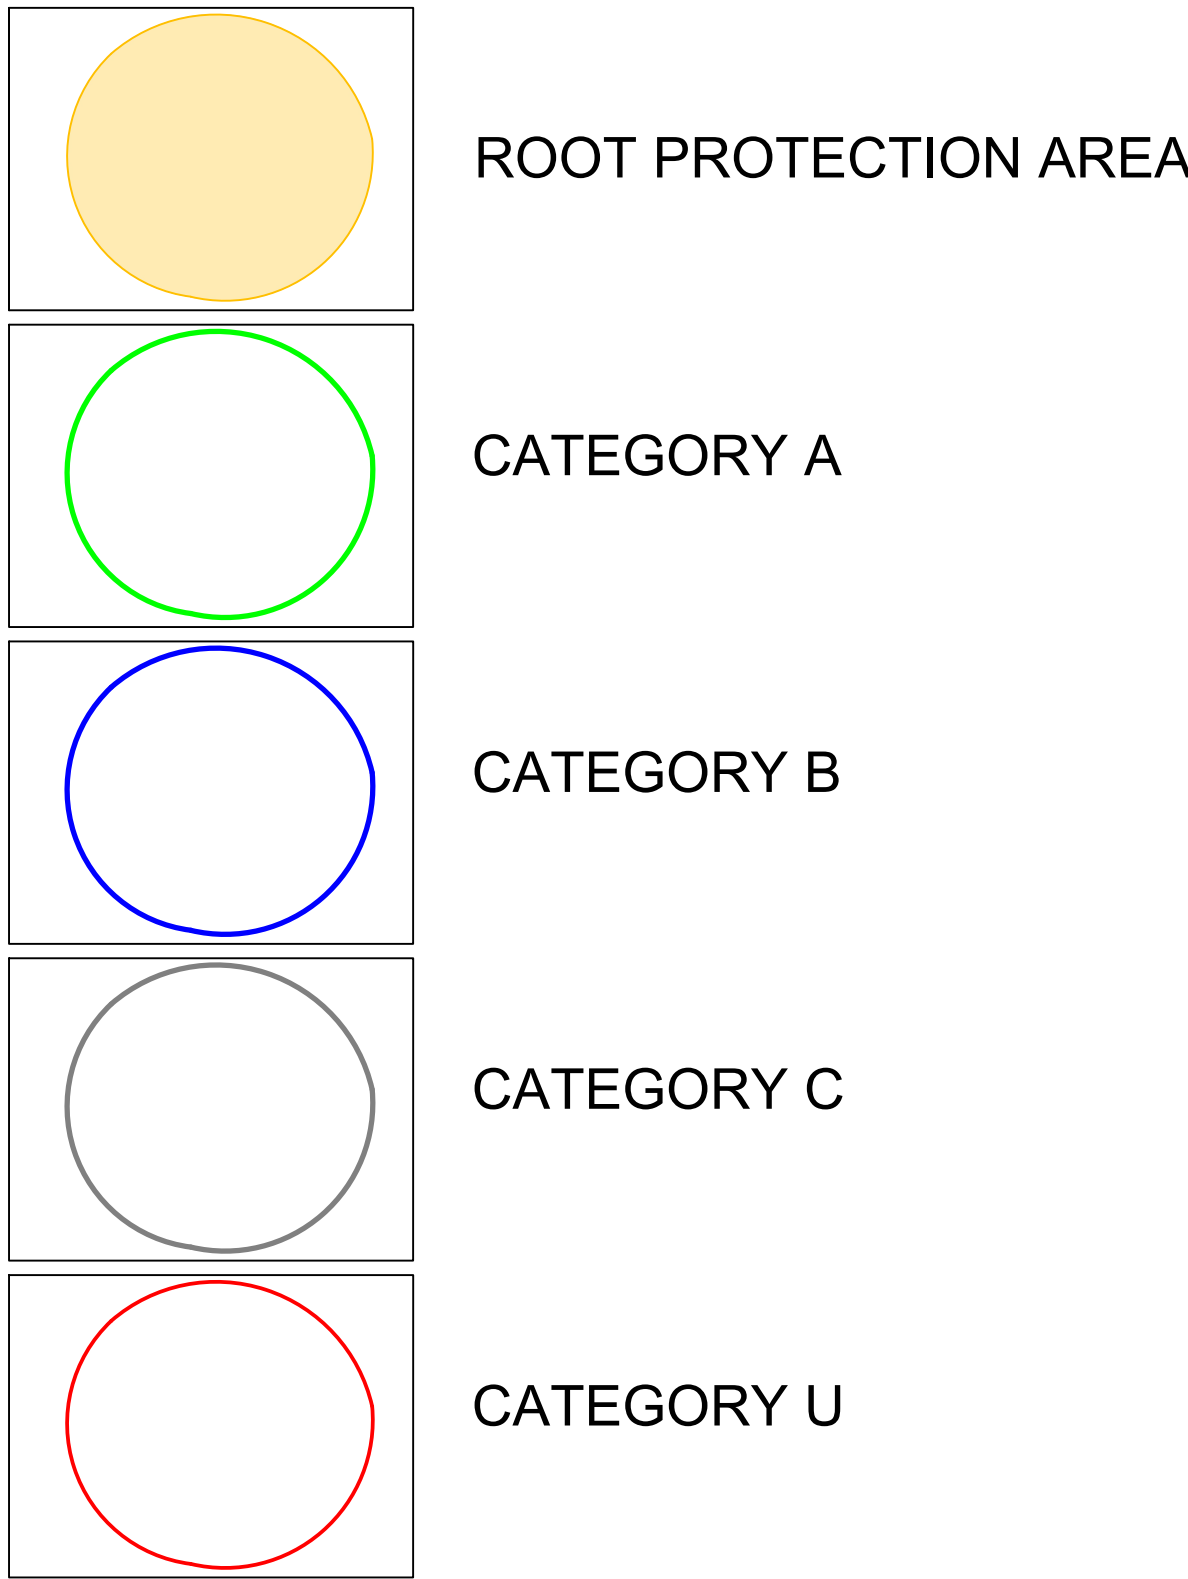


Tree Schedule			
Tree Number	Species	RPA Radius	Category
1T	Alder	8.1m	C1
2T	Alder	8.4m	C1
3T	Ash Stump	8.4m	C3
4T	Common Oak	10.2m	A2
5T	Common Oak	13.2m	A1
6T	Ash Stump	12m	C3
7T	Common Oak	12.9m	A2
8T	Norway Spruce	3.6m	C1
9H	Leyland Cypress Hedge	1.8m	C3
10G	3x Hawthorn	1.8m	C3
11T	Beech	6.6m	B2
12G	2x Hawthorn	2.4m	C1
13T	Horse Chestnut	12m	B2
14T	Common Oak	6.6m	B2
15T	Common Oak	9m	B2
16T	Horse Chestnut	12m	B2
17T	Beech	9.6m	A2
18T	Common Oak	11.7m	A1
19T	Common Oak	10.8m	A2
20T	Common Oak	14.7m	A2
21T	Common Oak	15m	A2
22T	Common Oak	13.2m	A2
23T	Common Oak	13.8m	A2
24T	Ash	12.3m	B3
25T	Common Oak	9.3m	A1
26T	Common Oak	15m	A3
27T	Common Oak	9m	B2
28T	Silver Birch	7.2m	B2
29T	Ash	7.2m	B2
30T	Ash	6.9m	C3
31T	Common Oak	13.2m	A2
32T	Common Oak	14.1m	A2
33T	Common Oak	10.8m	A2
34T	Common Oak	10.2m	A1
35T	Common Oak	9.6m	A1
36T	Common Oak	14.7m	A2
37T	Common Oak	10.5m	B2
38T	Common Oak	9.6m	B2
39T	Ash	8m	B3
40G	2x Common Oak	9.6m	A2
41G	2x Common Oak	13.2m	A2
42W	Mixed Species Woodland	12m	A3
43H	Hawthorn Hedge	0.9m	B3

KEY

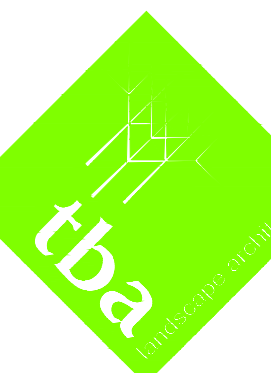

No dimension to be scaled from this drawing		Date	Drawn	Rev
© Copyright reserved				
				
Landscape Architecture Arboriculture				
Trevor Bridge Associates Ltd Ashton Old Baths Stanford Street West Ashton-under-lyne Lancs OL6 7FW				
Tel: 0161-804 2099 E-mail: info@trevorbridge.co.uk				
Project Hammond Ground, Road, Eric Wright Group				
Title Tree Survey and Root Protection Area Sheet 2 of 3				
Date Mar '24	Scale(s) 1:500 @ A0	Dwg no 7390.02	Rev	
Dwn DOB	Chkd MG			