

TOPOGRAPHICAL SURVEY / TOPOGRAPHICAL & UTILITY SURVEY

CHECK ALL DIMENSIONS PRIOR TO COMMENCEMENT OF WORK



NO GUARANTEE CAN BE GIVEN THAT ALL SERVICES HAVE BEEN SHOWN ON THE DRAWING

NO GUARANTEE CAN BE GIVEN TO THE ACCURACY AND COMPLETENESS OF ANY SERVICE PROVIDER RECORD INFORMATION SHOWN IN THIS DRAWING AND NO LIABILITY WILL BE ACCEPTED FOR ANY LOSSES THAT ARISE DUE TO A LACK OF ACCURACY IN ANY SERVICE PROVIDERS RECORD INFORMATION

RELEVANT SERVICE DRAWINGS SHOULD BE OBTAINED FROM APPROPRIATE SERVICE PROVIDERS AND USED IN CONJUNCTION WITH THIS DRAWING

REFERENCE SHOULD ALSO BE MADE TO HISTORICAL PLANS AND AS BUILT DRAWINGS

THIS DRAWING IS COPYRIGHT TO LABOSPORT LTD

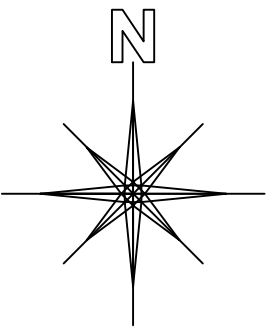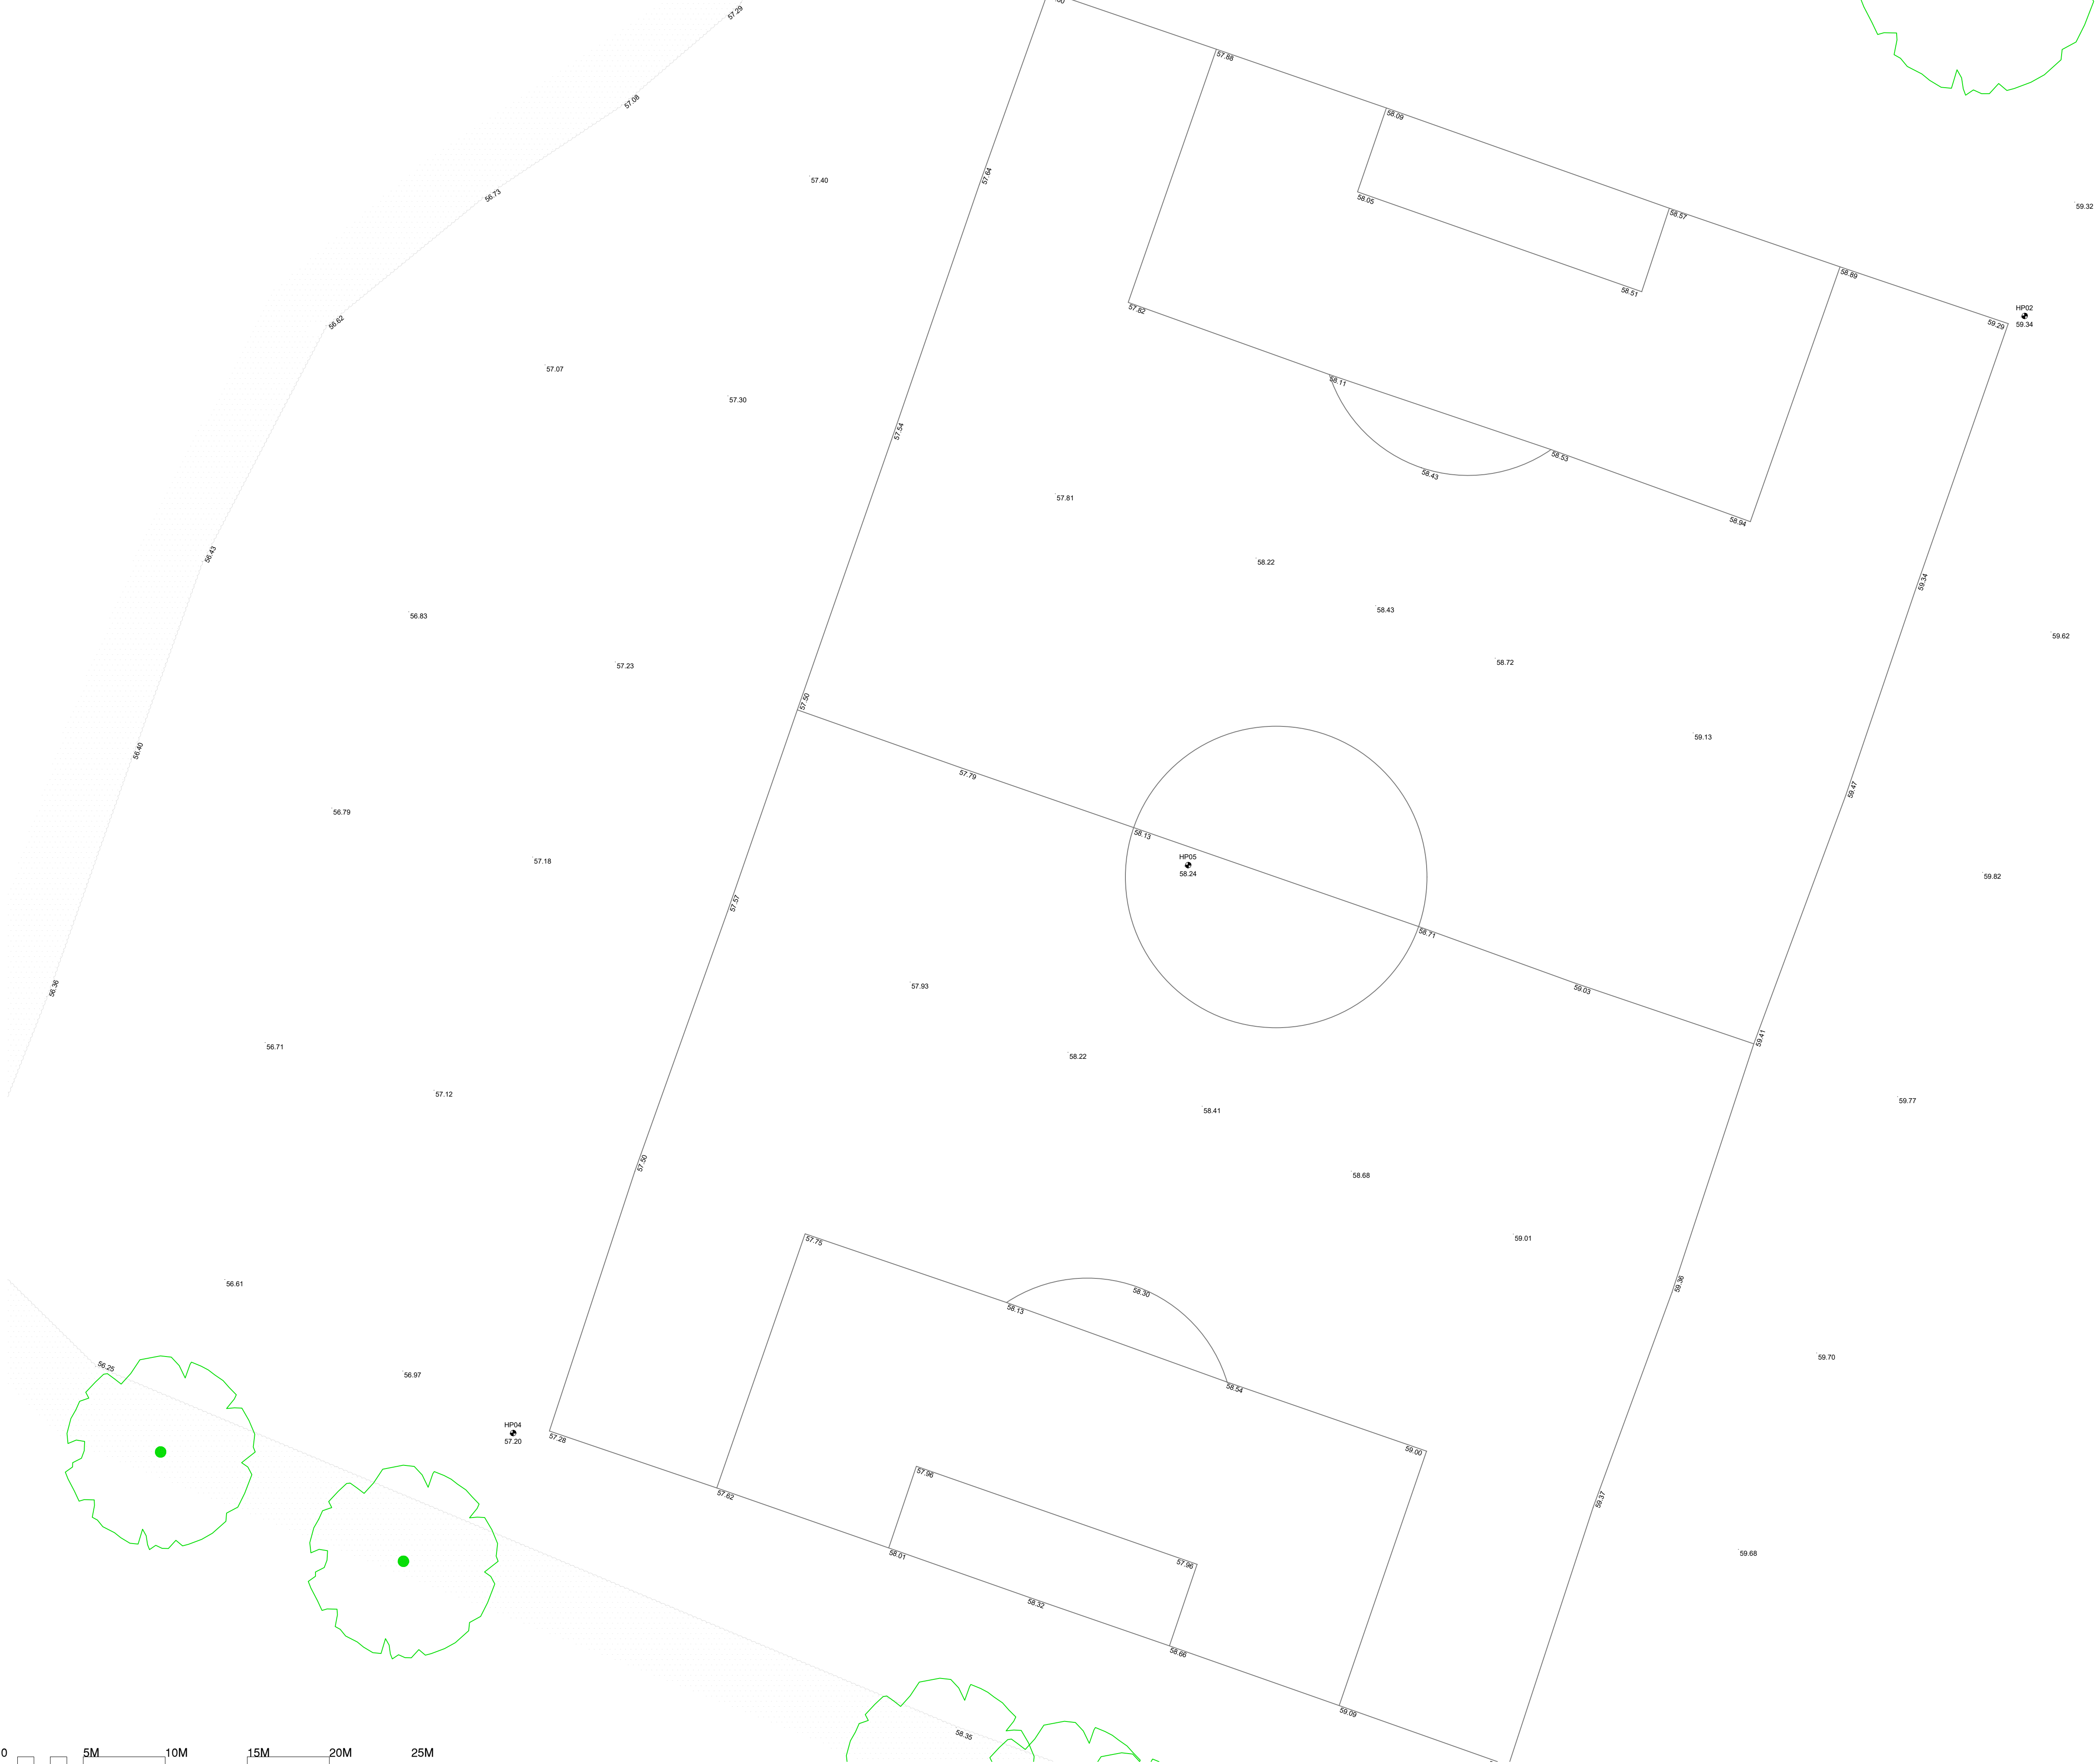

LEGEND / KEY



Labosport Ltd
Unit 3, Aerial Way, Hucknall, Nottinghamshire, NG15 6DW
+44 (0)115 968 1998
www.labosport.com
info@labosport.co.uk

AUTHOR

THE FOOTBALL FOUNDATION

CLIENT

G-234209 EDISFORD PLAYING PITCHES

SYNTHETIC TURF PITCH (STP) DEVELOPMENT

PROJECT

TOPOGRAPHICAL SURVEY / TOPOGRAPHICAL &
UTILITY SURVEY

DRAWING

PLANNING	TW	01
G-234209	24.04.26	
LABORATORY	25-0601	
SCALE	1:500	
PAPER SIZE	A1	

25-0601(G-234209) 04