


SITE PLAN WITH TREE OVERLAY

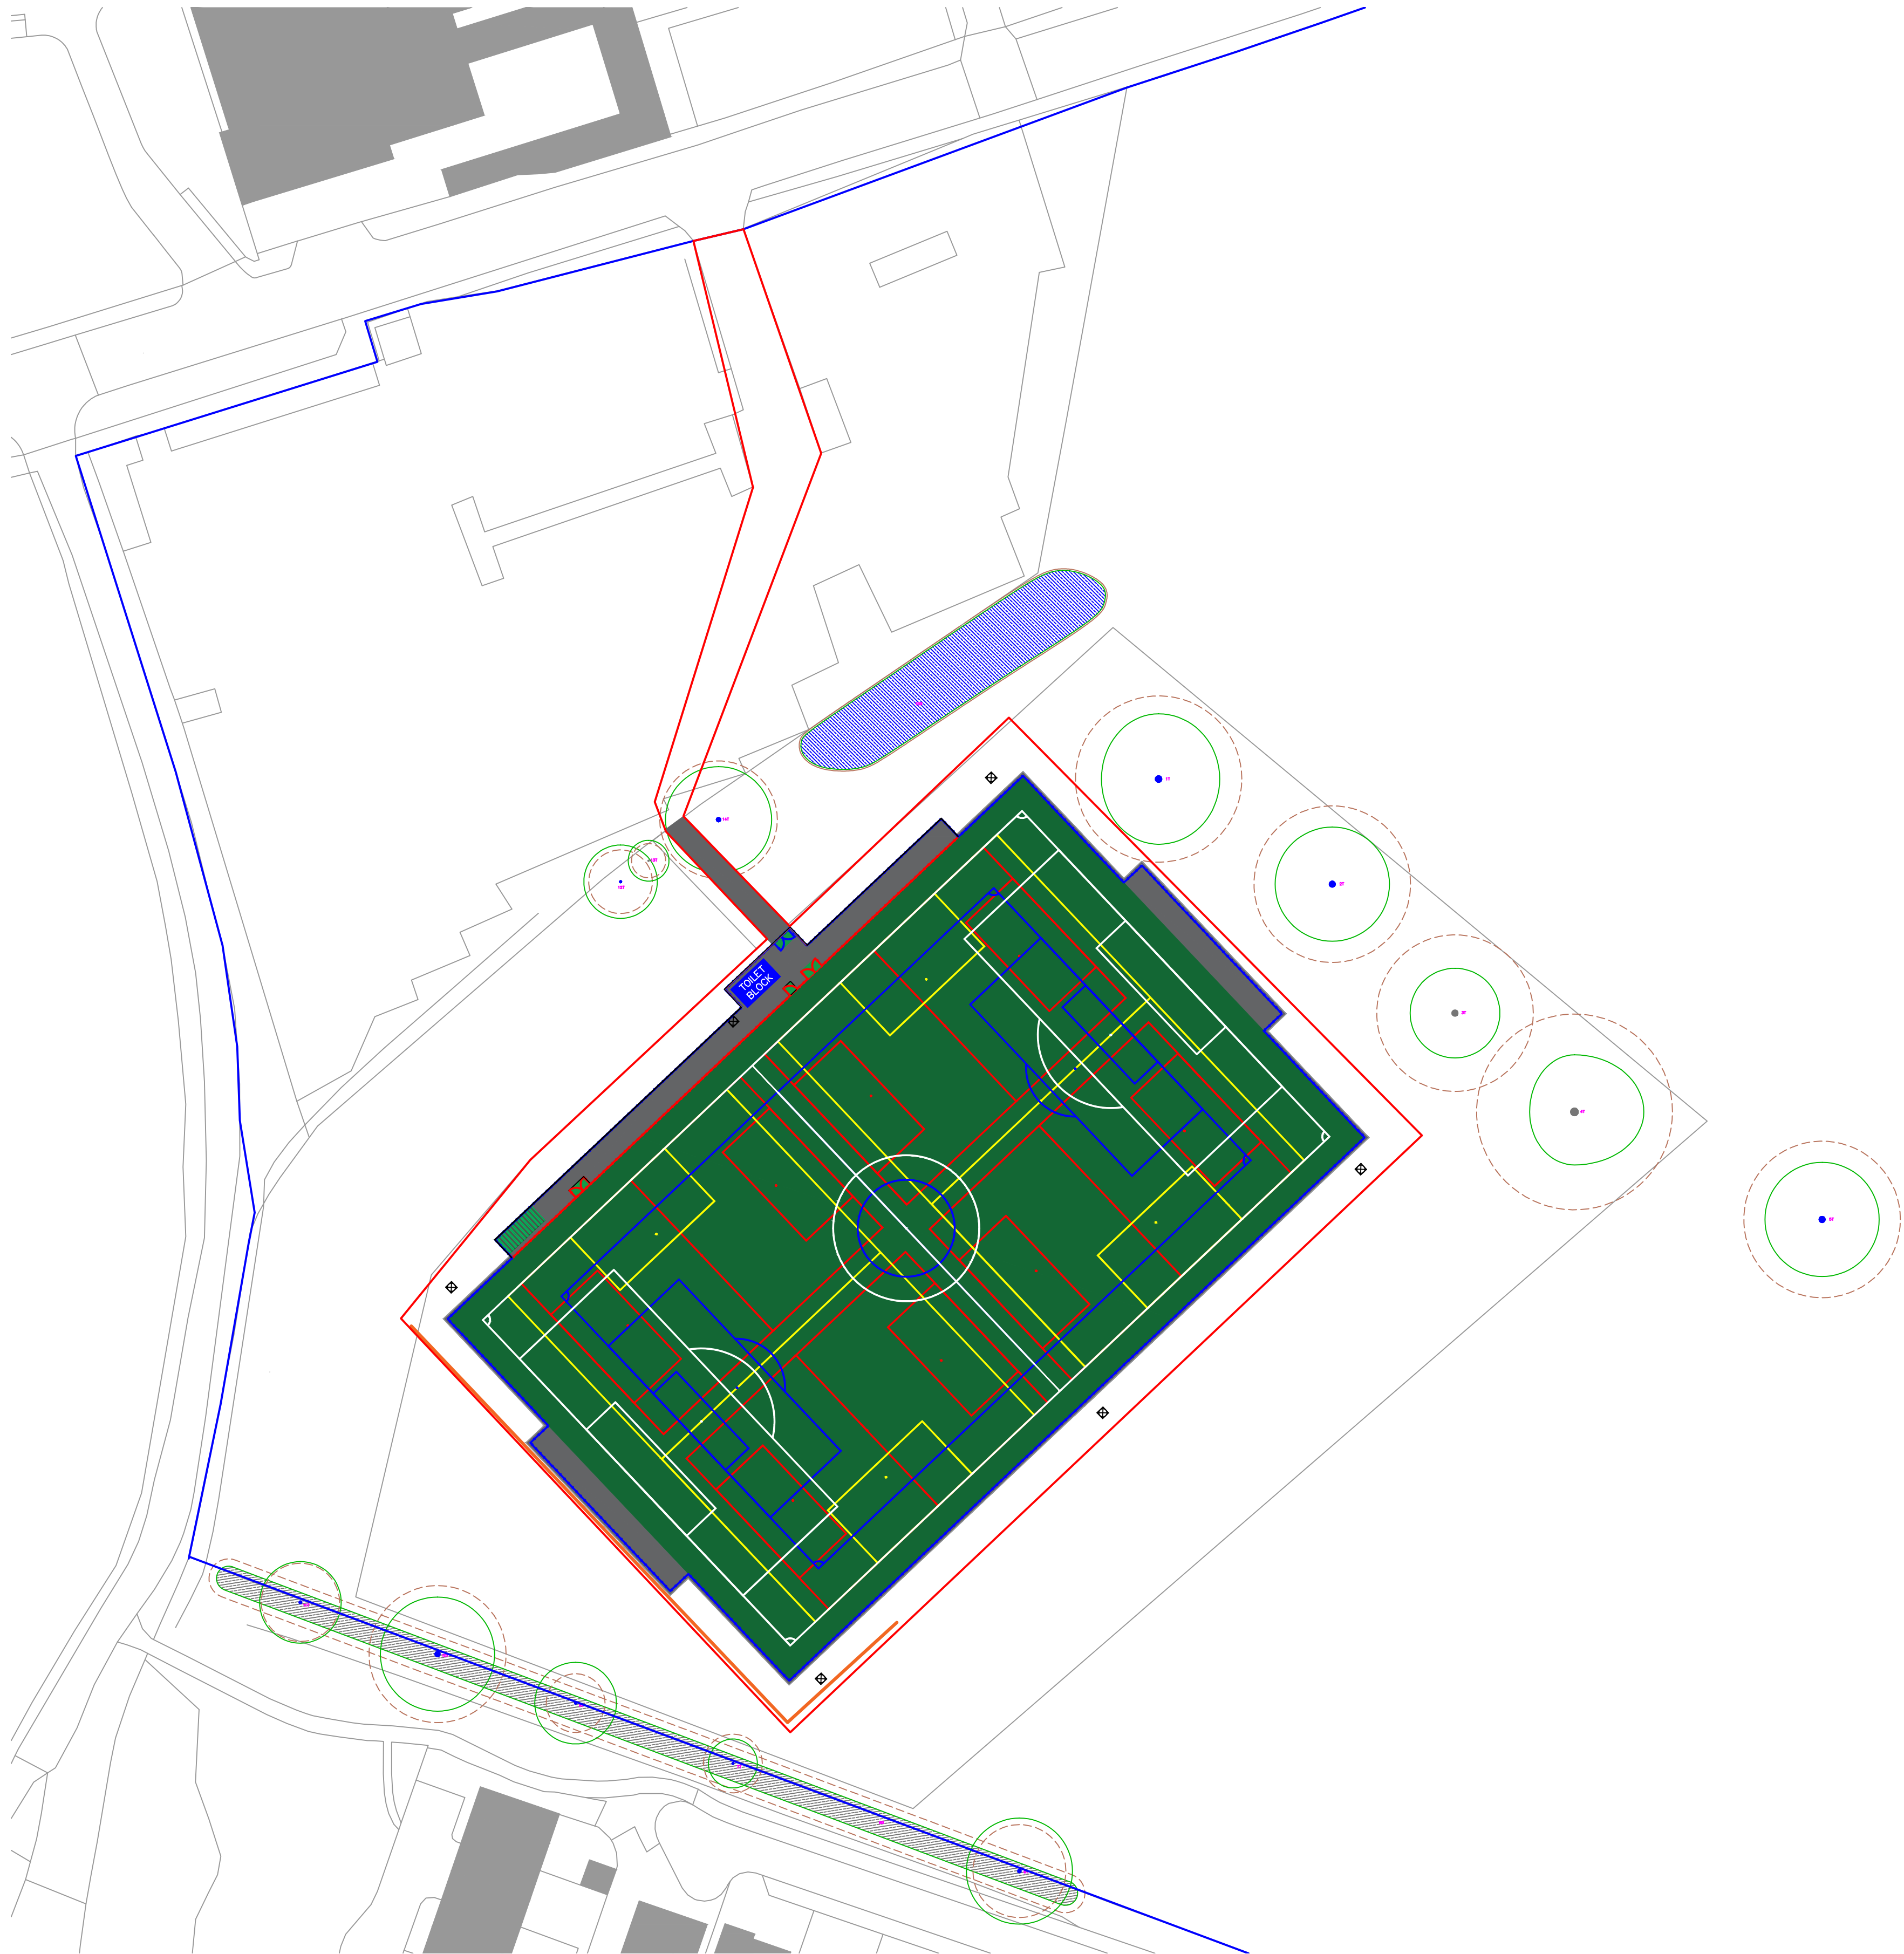

CHECK ALL DIMENSIONS PRIOR TO COMMENCEMENT OF WORK

NO GUARANTEE CAN BE GIVEN THAT ALL SERVICES HAVE BEEN SHOWN ON THE DRAWING


NO GUARANTEE CAN BE GIVEN TO THE ACCURACY AND COMPLETENESS OF ANY SERVICE PROVIDER RECORD INFORMATION SHOWN IN THIS DRAWING AND NO LIABILITY WILL BE ACCEPTED FOR ANY LOSSES THAT ARISE DUE TO A LACK OF ACCURACY IN ANY SERVICE PROVIDERS RECORD INFORMATION

RELEVANT SERVICE DRAWINGS SHOULD BE OBTAINED FROM APPROPRIATE SERVICE PROVIDERS AND USED IN CONJUNCTION WITH THIS DRAWING

REFERENCE SHOULD ALSO BE MADE TO HISTORICAL PLANS AND AS BUILT DRAWINGS

THIS DRAWING IS COPYRIGHT TO LABOSPORT LTD

- APPLICATION SITE AREA REQUIRED
- LAND AREA UNDER OWNERSHIP OF CLIENT

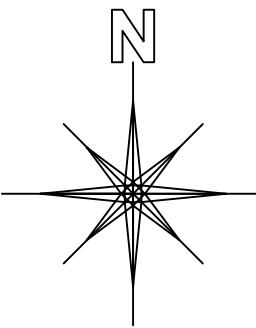

Labosport Ltd
Unit 3, Aerial Way, Hucknall, Nottinghamshire, NG15 6DW
+44 (0)115 968 1998
www.labosport.com
info@labosport.co.uk

THE FOOTBALL FOUNDATION

G-224120 THE ABBEY SCHOOL

SYNTHETIC TURF PITCH (STP) DEVELOPMENT

SITE PLAN WITH TREE SURVEY OVERLAY			
DRAWING	PLANNING	TW	01
STATUS	LSUK.25-0601	03.06.2026	
PROJECT	A1	SCALE	1:500
PAPER SIZE	A1	SCALE	1:500