


PRESTON ROAD, LONGRIDGE

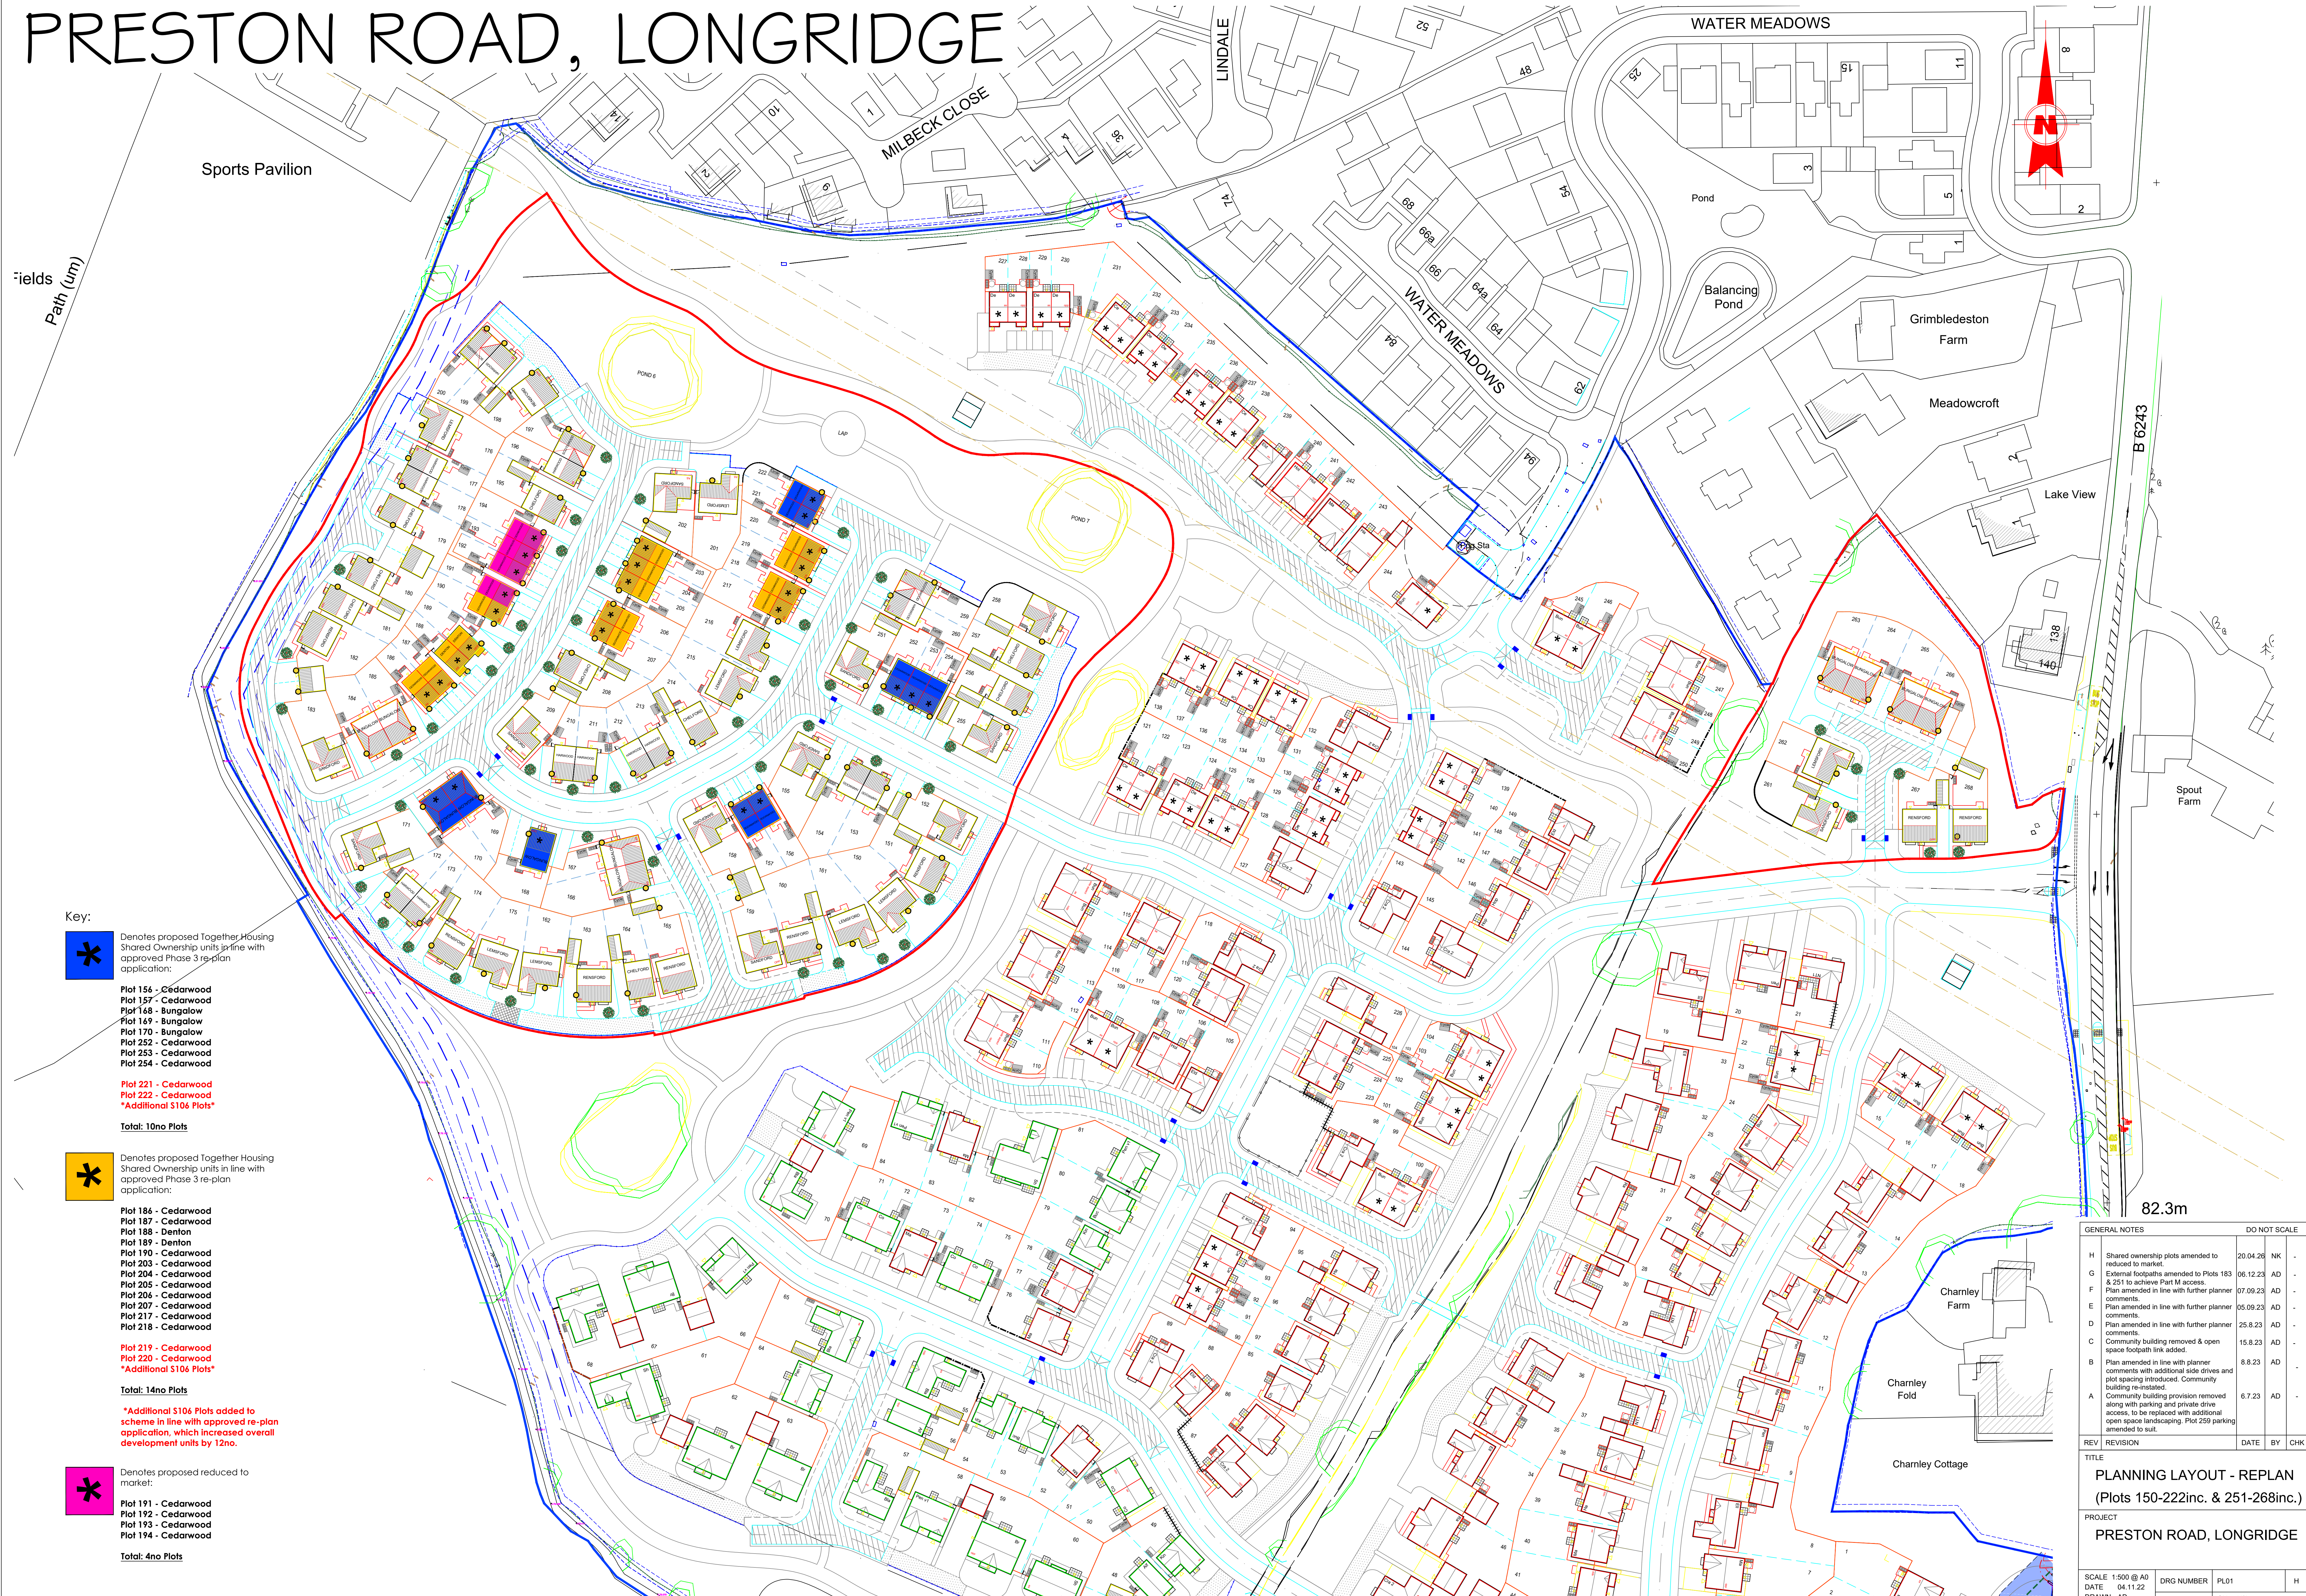

GENERAL NOTES		DO NOT SCALE		
H	Shared ownership plots amended to reduced to market.	20.04.26	NK	-
G	External footpaths amended to Plots 183 & 201 to achieve Part M access.	06.12.83	AD	-
F	Planned in line with further planner comments.	07.09.23	AD	-
E	Plan amended in line with further planner comments.	05.09.23	AD	-
D	Plan amended in line with further planner comments.	25.8.23	AD	-
C	Community building removed & open space footpath link added.	15.8.23	AD	-
B	Plan amended in line with planner comments with additional side drives and plot spacing introduced. Community building re-instated.	6.8.23	AD	-
A	Community building provision removed along with parking and private drive access to be replaced with additional open space landscaping. Plot 25F parking amended to suit.	6.7.23	AD	-
REV	REVISION	DATE	BY	CHK
TITLE				
PLANNING LAYOUT - REPLAN (Plots 150-222inc. & 251-262inc.)				
PROJECT				
PRESTON ROAD, LONGRIDGE				
SCALE: 1:500 @ A0				
DATE	04.11.22	DRG NUMBER	PL01	H
DRAWN AD			GIA = N/A N/A = N/A	
CHECK - C		FLOOR AREA		