
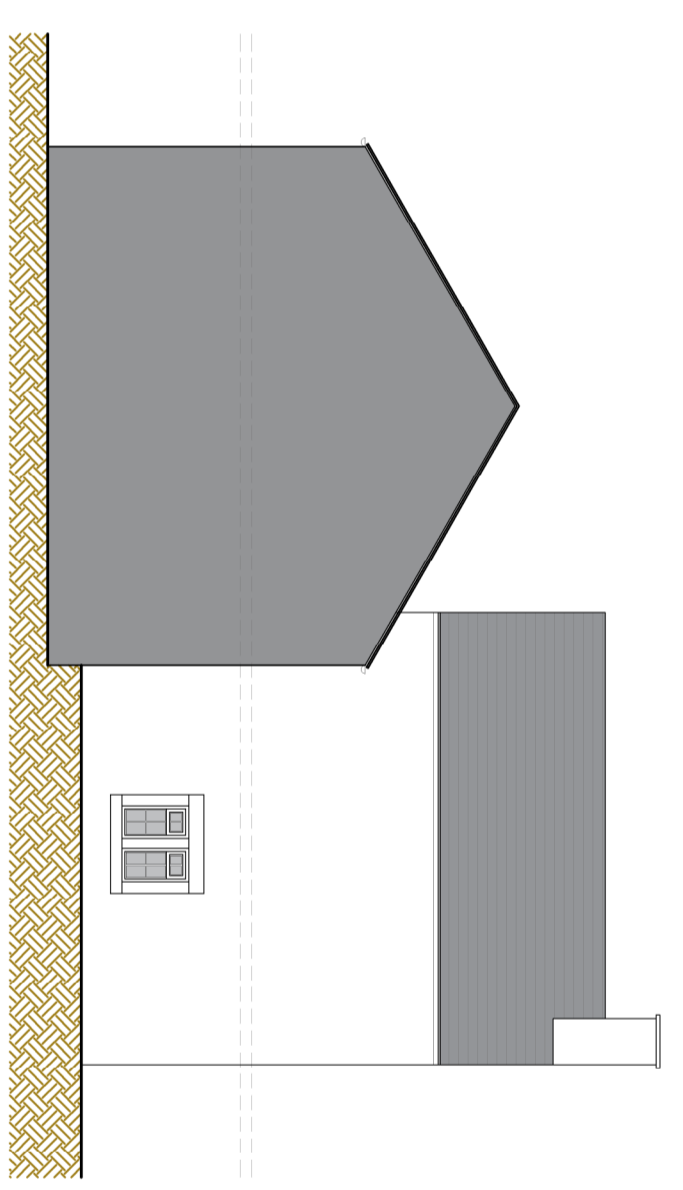
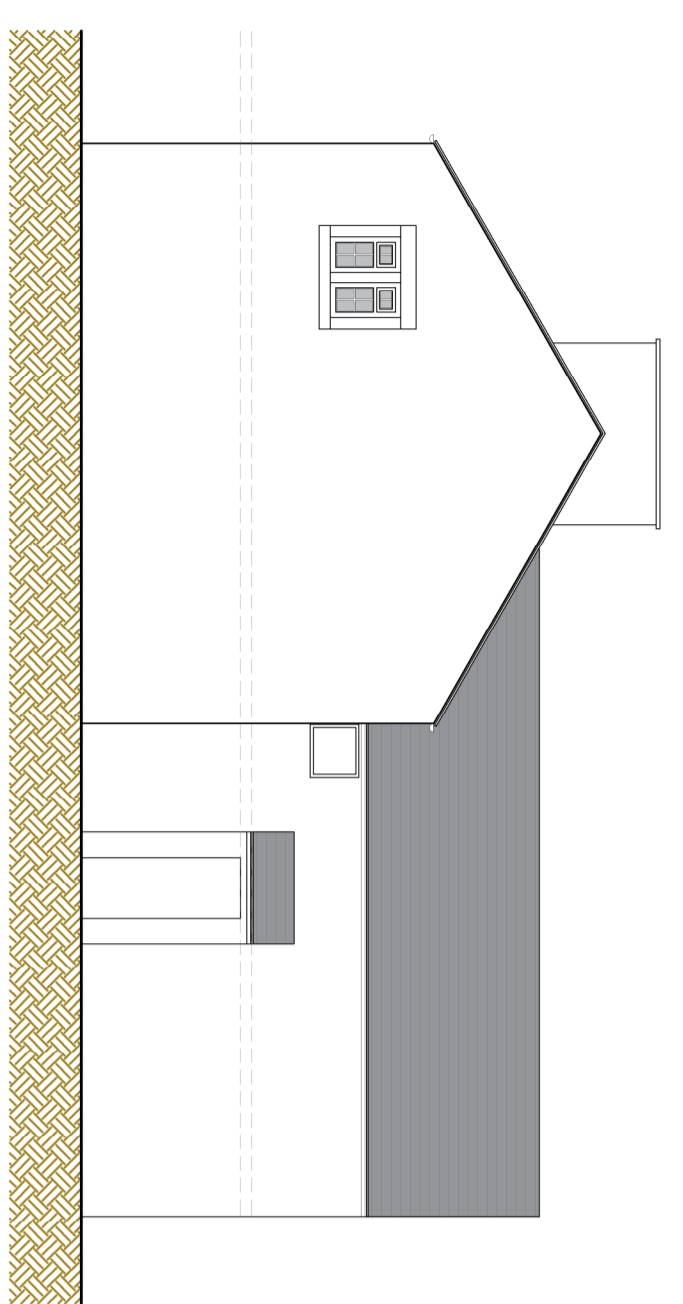
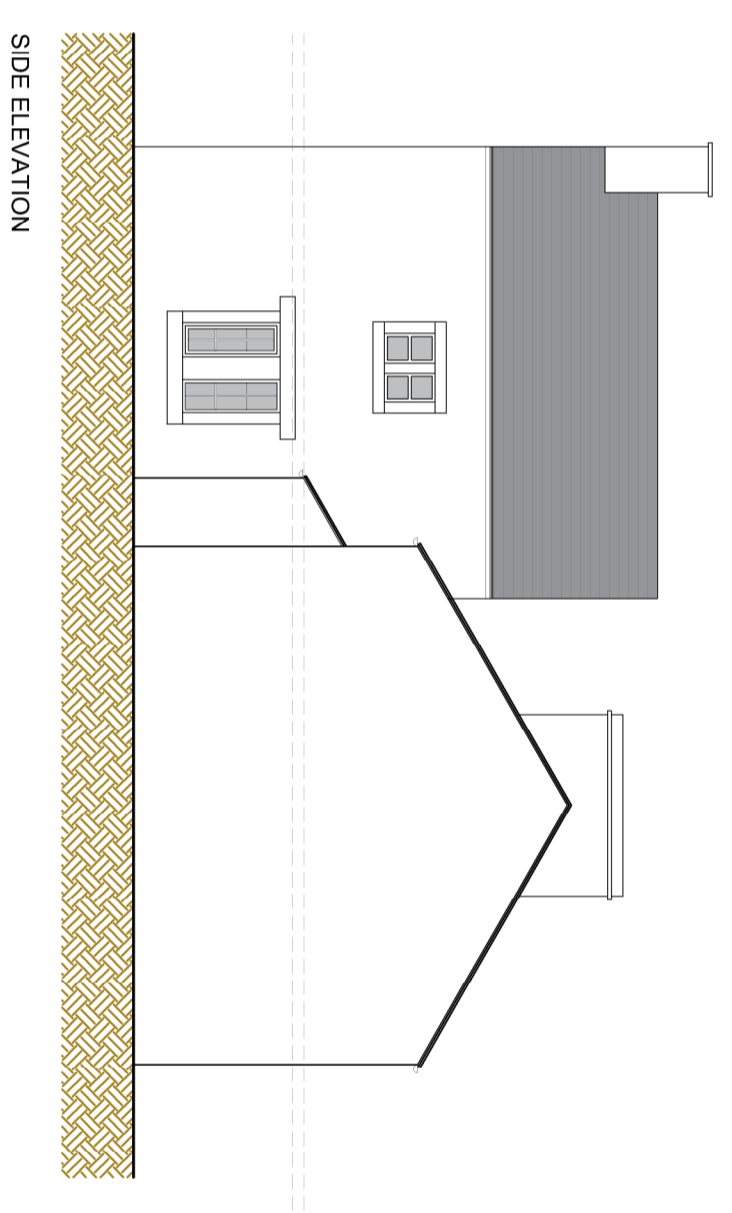
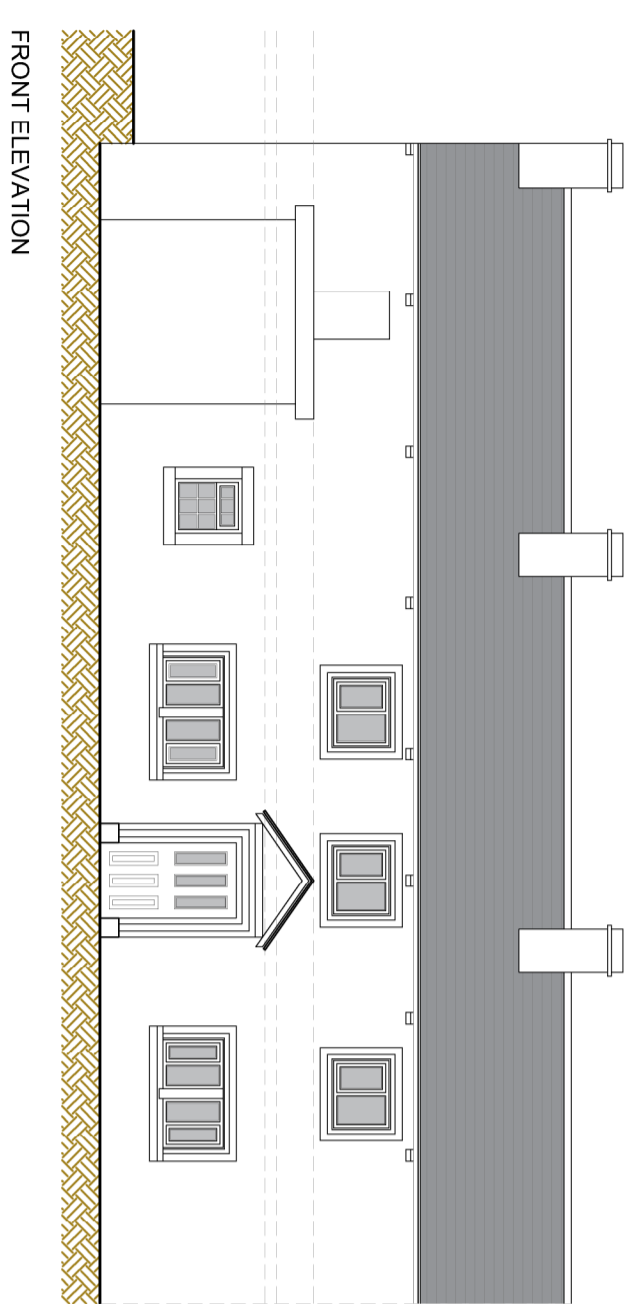
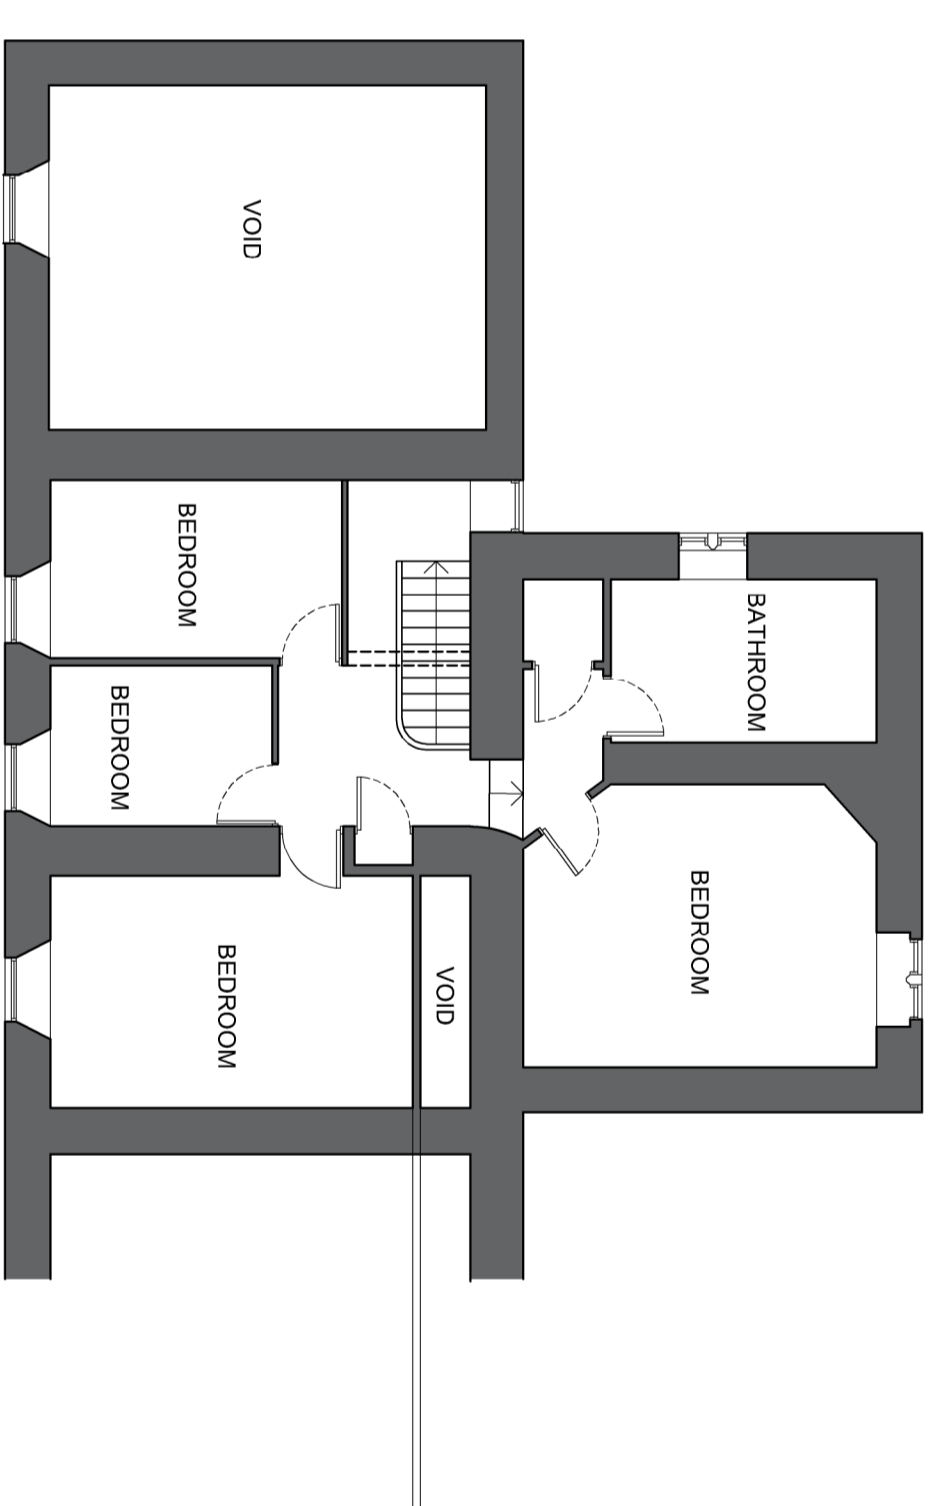
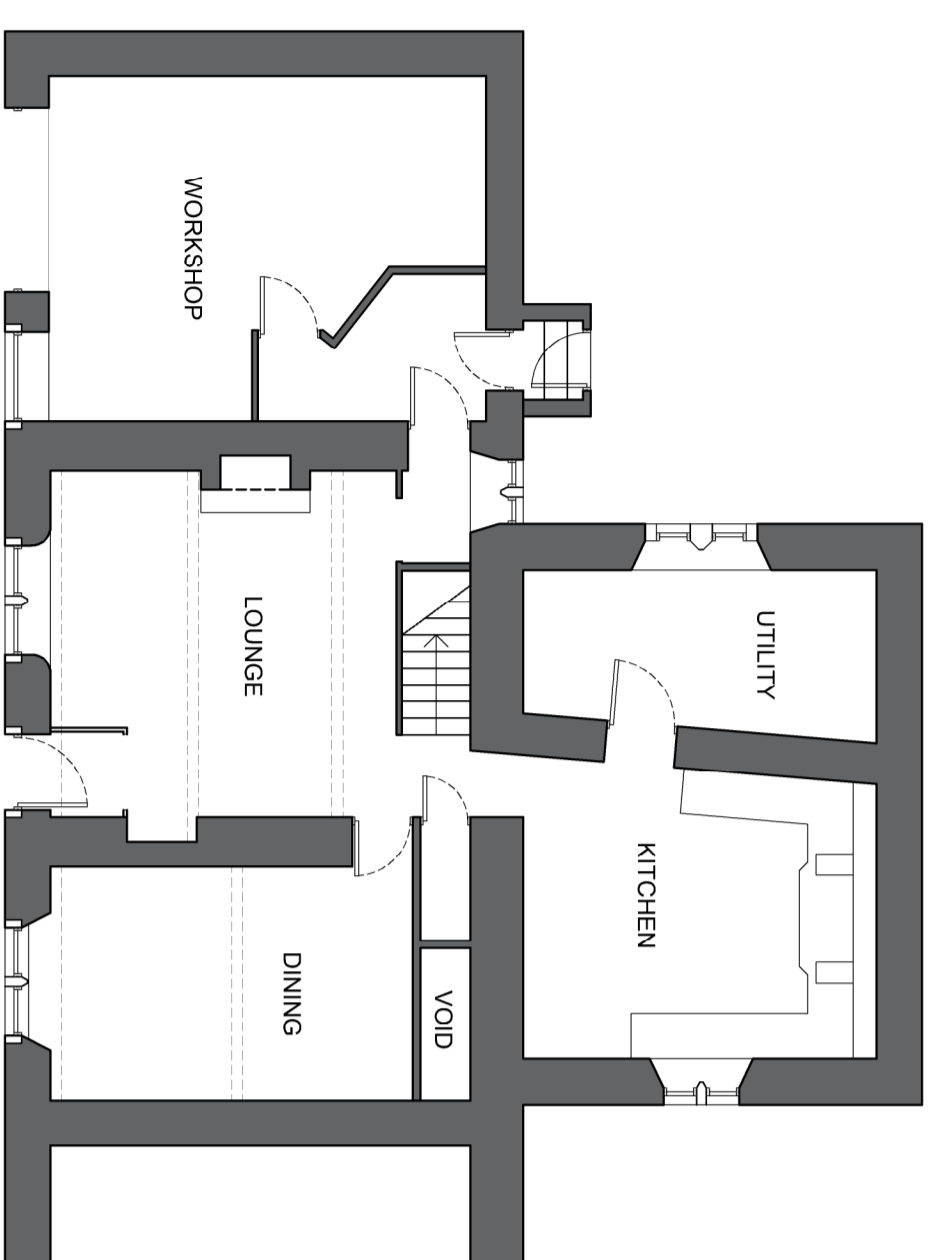


ALL DIMENSIONS TO BE CHECKED ON SITE BY THE GENERAL CONTRACTOR

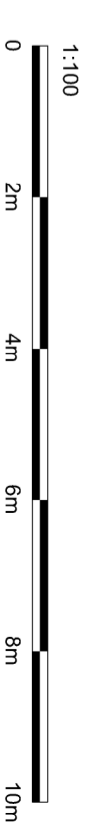

EXISTING ELEVATIONS  
SCALE 1:100 A2

**BRAMLEY - PATE + PARTNERS**  
Chartered Architects - Telephone (01772) 335357

Ivy Cottage, 15 Town End, Slaidburn, Clitheroe BB7 3EP For Slaidburn Estate C/O John Forrester	03 03 2026 Job No 2093
Renovation of existing dwelling EXISTING PLANS + ELEVATIONS	EX 00 01