




- MATERIALS KEY
1. SMOOTH CONCRETE TILES
 2. BRICKWORK
 3. UPVC OR ALUMINIUM WINDOWS/DOORS

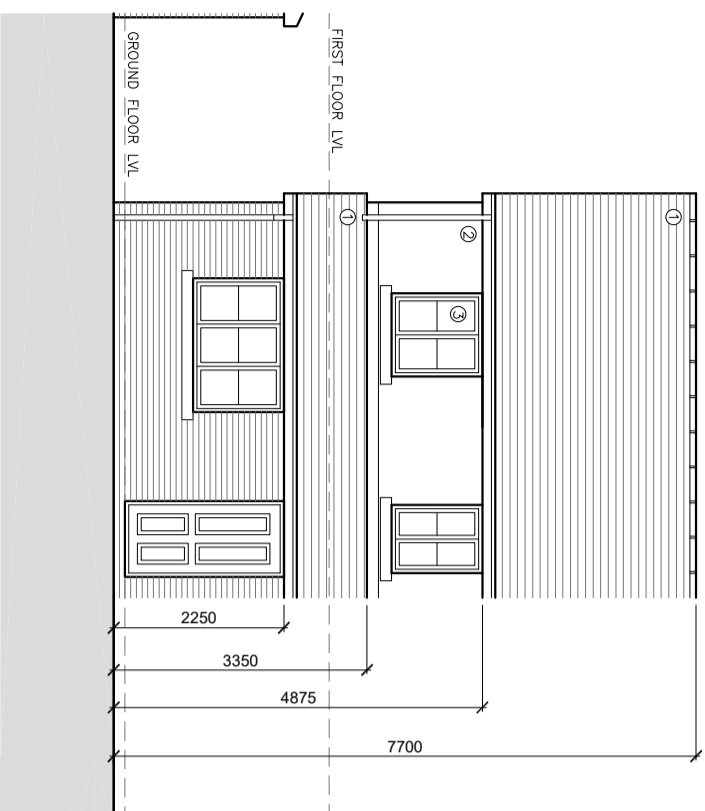

PROPOSED NORTH WEST ELEVATION 1



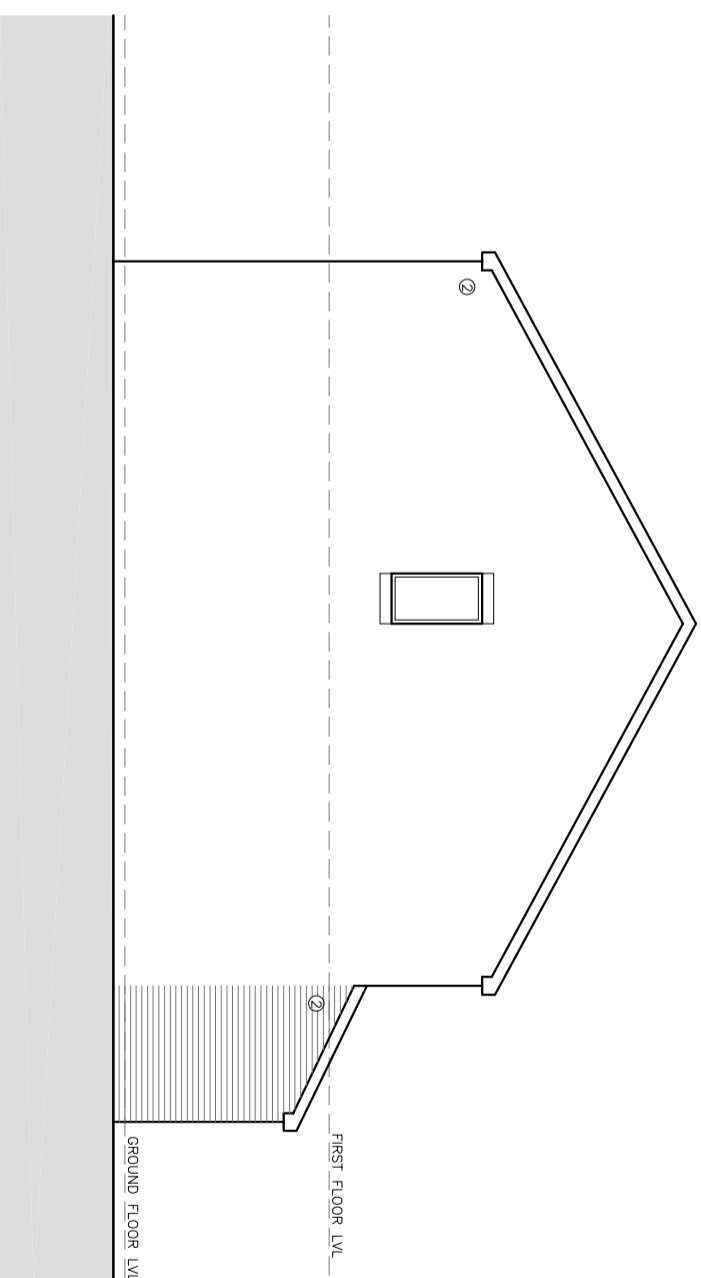

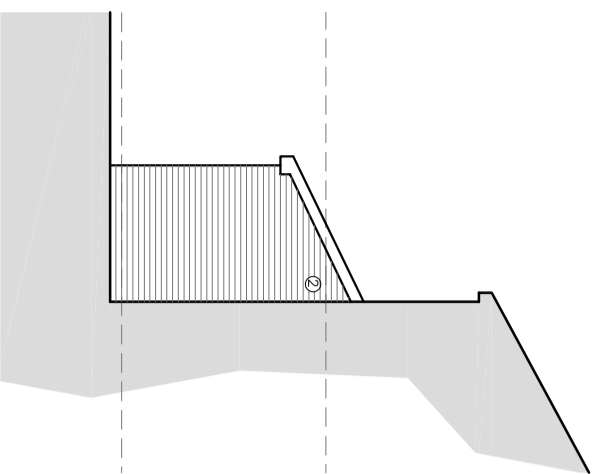PROPOSED NORTH EAST SIDE ELEVATION 2



PROPOSED SOUTH WEST ELEVATION 3

©二零二五年 QW+Q Architects Ltd. This drawing is to be used in conjunction with all other project associated drawings and information. Do not rely on this drawing. Report all errors, omissions and discrepancies to drawing officer prior to construction or installation. This drawing is copyright of the property of QW+Q Architects Ltd.

 Private Residential Housing Commercial Conservation Domestic Tel: 01200 441769 Email: info@qw-architects.com Web: www.qw-architects.com		Robinson Barn Weston Clitheroe Lancs BB710A		 Architects Registration Board							
Client	MRS V WHITE	Scale	1:100	Sheet Size	A3	Job Number	26-025	Drawn By	AW	Checked	AW
Project	1 BROWN LEAVES GROVE COPSTER GREEN	Drawing Title	PROPOSED ELEVATIONS	Drawing Status	PLANNING	Drawing Number	PL07	Revision	B	First Issue	-