


3670

R.A. N°. 3/2026/0391
87 REGENT ST
WADDINGTON
BBT 3JA

FRONT ELEVATION
EXISTING WINDOWS
WOOD SASH
SCALE 1:25

4750

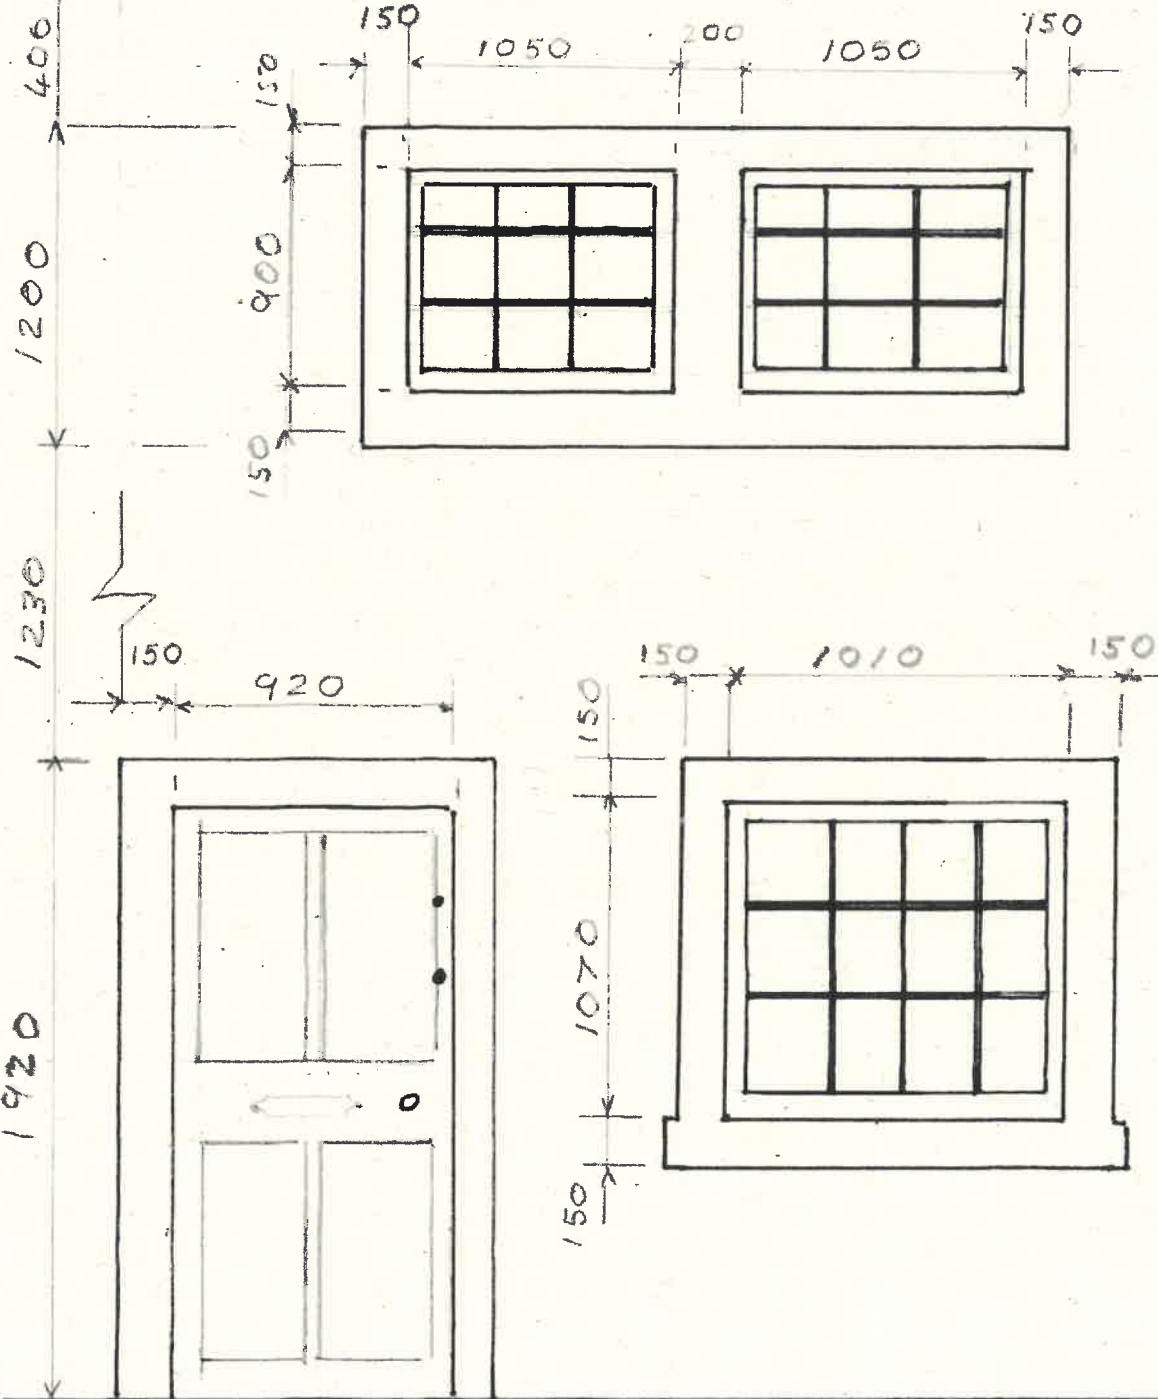

SCALE
1:25

MM 16/6/26