


Key

1. External Lined Pedestrian Walk Way on Existing Tarmac
2. External Ramps - Brushed Concrete Finish with Float Edges, with Brickwork Walls - Colour: Dark Grey
3. External Hand Rails & Posts - 316 Grade Brushed Stainless Steel
4. Bin Store
5. Cycle Shelter
6. External Paving: Tobermore Mayfair 600 x 600 Paving Slabs Colour: Silver.
7. External Steps: Tobermore Mayfair step flag with contrasting nosing. Colour: Silver.
8. External Hand Rails & Posts - 316 Grade Brushed Stainless Steel
9. Brickfaced Retaining Wall with Brick on Edge Wall Coping. Colour: Dark Grey
10. HV Draw Pit with Working Zone
11. Main Entrance Sloped Approach finished in Tarmac

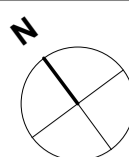

Wilson Mason Architects

This drawing is copyright and owned by Wilson Mason Architects and may not be reproduced or used in any form without the written permission of Wilson Mason Architects.

DO NOT SCALE this drawing (printed or electronic version). Principal Contractor and Contractors must check all dimensions from site. This drawing is to be read in conjunction with all other Architects drawings and information and all other consultants and specialists' drawings and information.

All BIM elements other than Architecture, have been imported from the relevant consultant's BIM model; references should be made to the individual consultant's drawings for their specific elements of work.

Discrepancies and/or ambiguities within this drawing, between it and information given elsewhere, must be reported immediately to Wilson Mason for clarification before proceeding.

All works are to be carried out in accordance with the latest CDM Safety Standards, Building Regulations, British Standards and Industry regulatory codes of practice and guidance unless specifically directed otherwise.

The Principal Contractor and Contractors are to ensure all works are carried out in accordance with current manufacturers specific requirements.

Responsibility for the reproduction of this drawing in paper form, or if issued in electronic format, lies with the recipient to check that all information has been replicated in full and is correct when compared to the original paper or electronic image. Graphical representations of coordinated equipment on this drawing are approximations only. Please refer to the Specifications and/or Details for actual sizes and / or specific contractor construction information.

This original document is issued for the purpose indicated below and contains information of confidential nature. Further copies and circulation will be strictly in accordance with the confidentiality agreement under the contract.

This Drawing Should be Printed in Colour

Landscape Plan Key

- Low level planters (species such as Lavandula angustifolia 'Hidcote', Salvia sylvestris, Agapanthus spp, Echinacea purpurea, Persicaria amplexicaulis 'Firetail') refer to planting schedule below.
- Proposed swale/rain garden. Grass in bottom of swale. Grass seed mix. Sow topsoil within the growing season, typically April to October. Maintain to a height of 75 to 150mm. For specific swale details refer to S&W swale drawing (CEB-SAW-XX-00-52-DR-C-1606-SO-C1-SUDS DETAILS)

Plant Schedule (Overall Site)

Ornamental Shrubs					
Quantity	Species	Code	Size of container	Height	
67	Lavandula angustifolia 'Hidcote'	LAV	2L	20-30cm	
Herbaceous Plants					
Quantity	Species	Code	Size of container	Height	
45	Salvia sylvestris	SAL	1L	30-60cm	
32	Agapanthus SSP	AGA	3L	60-120cm	
37	Echinacea purpurea	ECH	2-3L	90-100cm	
31	Persicaria amplexicaulis 'Firetail'	PER	2-3L	120cm	
Grasses					
Quantity	Species	Code	Size of container	Height	
47	Stipa tenuissima	STI	2L	30-60cm	

Notes

- General**
- All planting to comply with BS 8545 / BS 4428.
 - All plants to be nursery-grown and pest/disease free
- Planting**
- Plant during first appropriate season following occupation or use of the development
 - Water thoroughly after planting and during establishment (first year)
 - All plants to be placed at 300mm centres
- Maintenance**
- All plants are to be maintained thereafter for a period of not less than 5 years to the satisfaction of the Local Planning Authority.
 - Replace any plants which are removed, dead or are seriously damaged, or become seriously diseased, by a species of similar size to those originally planted.
 - Control weeds regularly
 - Prune and maintain to prevent overgrowth

Rev	Description	Date	Drawn	Checked
Revision Schedule				

Client: **BAE SYSTEMS**

Project: Samesbury Modular Office

Title: Proposed Landscape Plan - Sheet 01

Project no:	Scale:	Drawn by:	Checked by:	Date:
7348	As indicated@A1	ES	TP	2026/04/24
Drawing no:	Status:	Rev:		
CEB-WMA-XX-ST-DR-A-00-010	S0			



North: Spring Lane, Upland House, Samesbury, Lancashire, PR5 0UX
 T: 01772 877455
 E: north@wilsonmason.co.uk
 London: 12 Albemarle Way, London, EC1V 43B
 T: 020 7637 1501
 E: london@wilsonmason.co.uk
www.wilsonmason.co.uk