


BOMBER BARN GISBURN


John Wharton Dip Arch May 2026

revised 2-7-26 ownership boundary east side corrected

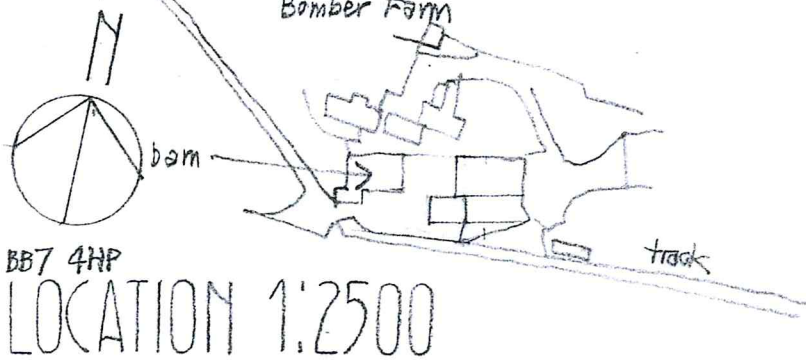

detail A
section 1:50

elevation 1:50

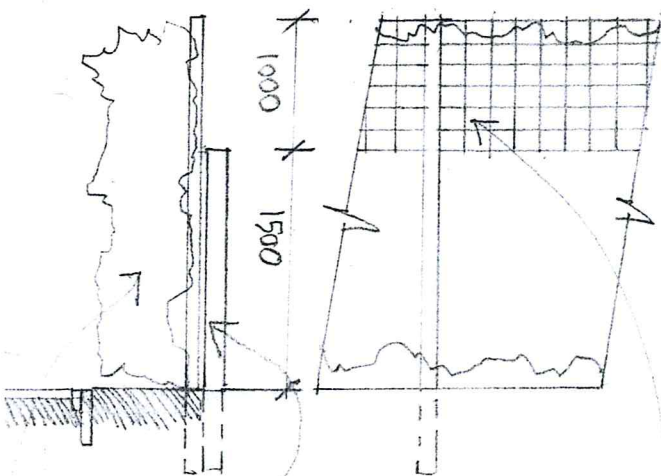


ex precast conc panels cut to 1500 high wall
new larch posts + trellis on south side of wall
new beech hedge south of wall on 300 soil bed
300mm topsoil bed 1 metre wide, treated SW batten edge trim

existing land drain, new connection


new KLARGESTER AFI sewage treatment plant
underground

ex conc panel wall lowered, new trellis + beech hedge
detail A

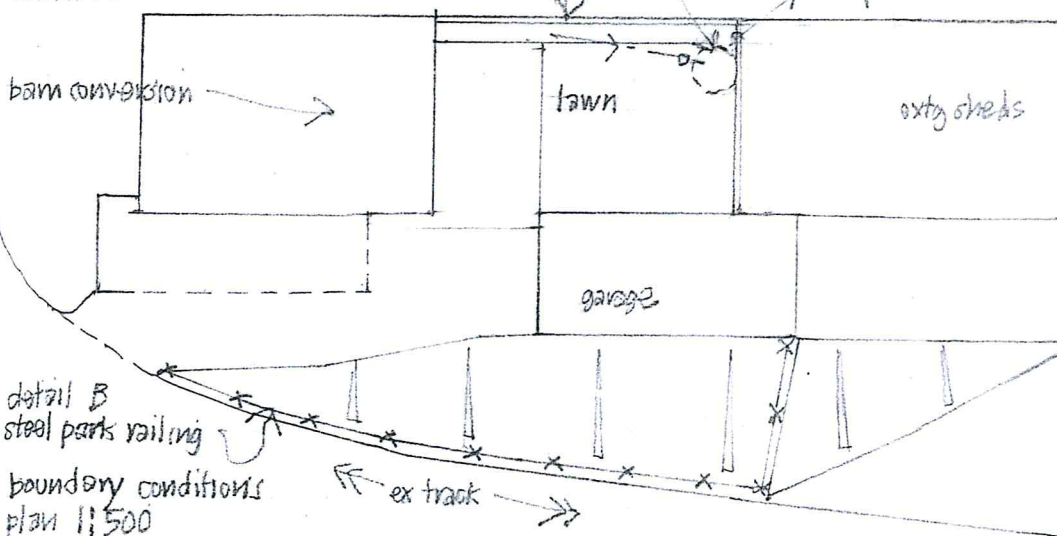

detail B
section 1:50

elevation 1:50

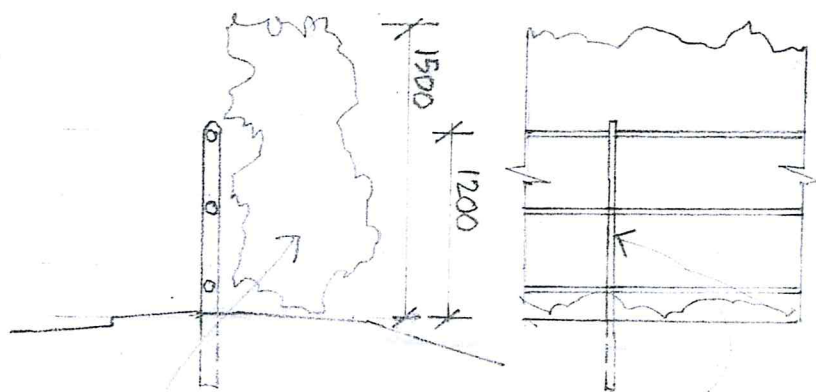

50x10 steel posts @ 2.0m c/c all welded-up
25mm ϕ steel tube rails black gloss paint
mixed white + red hawthorn hedge
fence line — x — x on plan