

# BOMBER BARN GISBURN

John Wharton Dip Arch, May 2026

ground surfaces:

reclaimed stone flags on mortar dabs on 100 crushed stone subbase, mortar pointing

stone cobbles set in mortar on 100 lean mix concrete on 100 crushed stone

soil bed - 300mm topsoil, 1 metre wide, treated sw batten edge trim


lawn - 100sl grass turf on 300 topsoil

rough grass banking - grass seed on 300 topsoil on graded earth banking

planting:

beech hedge - 2 rows pot grown plants 300 ccs, staggered, rabbit guards to stems, intended 2.5m high

hawthorn hedge - 2 rows pot grown plants, mixed white + red, 300 ccs, staggered, rabbit guards intended height 1.5m high

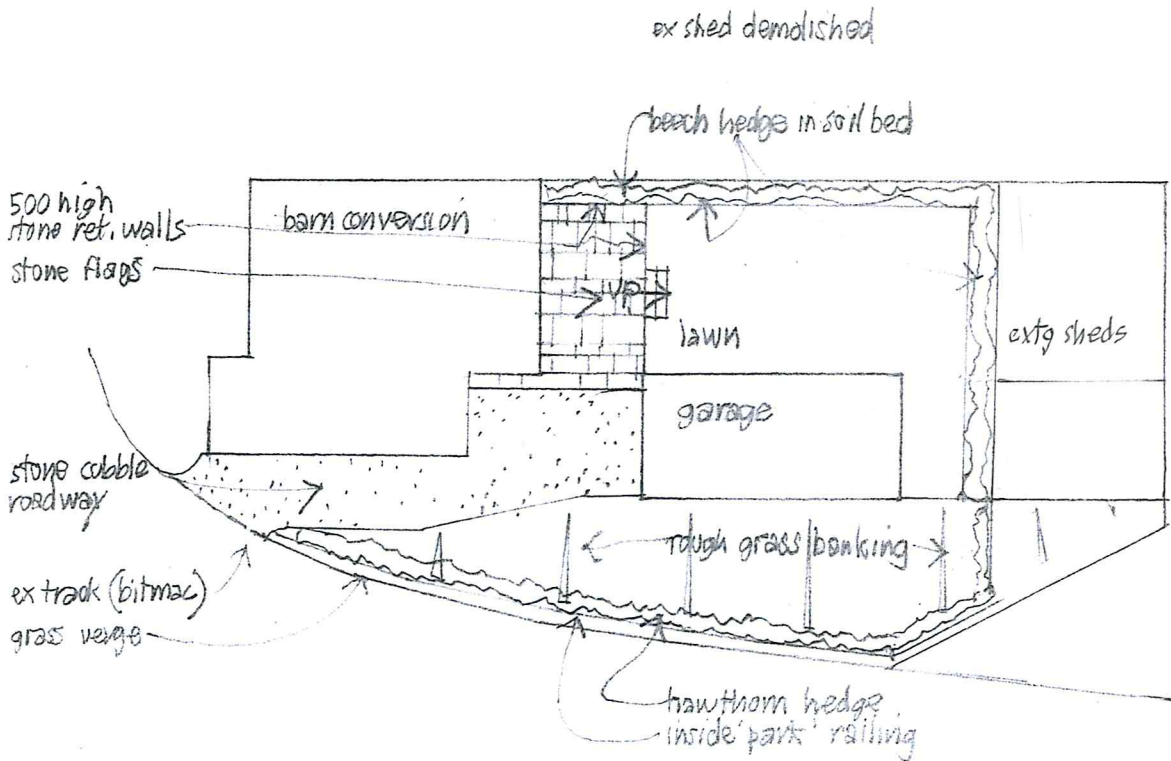

hard+soft landscaping plan 1:500