


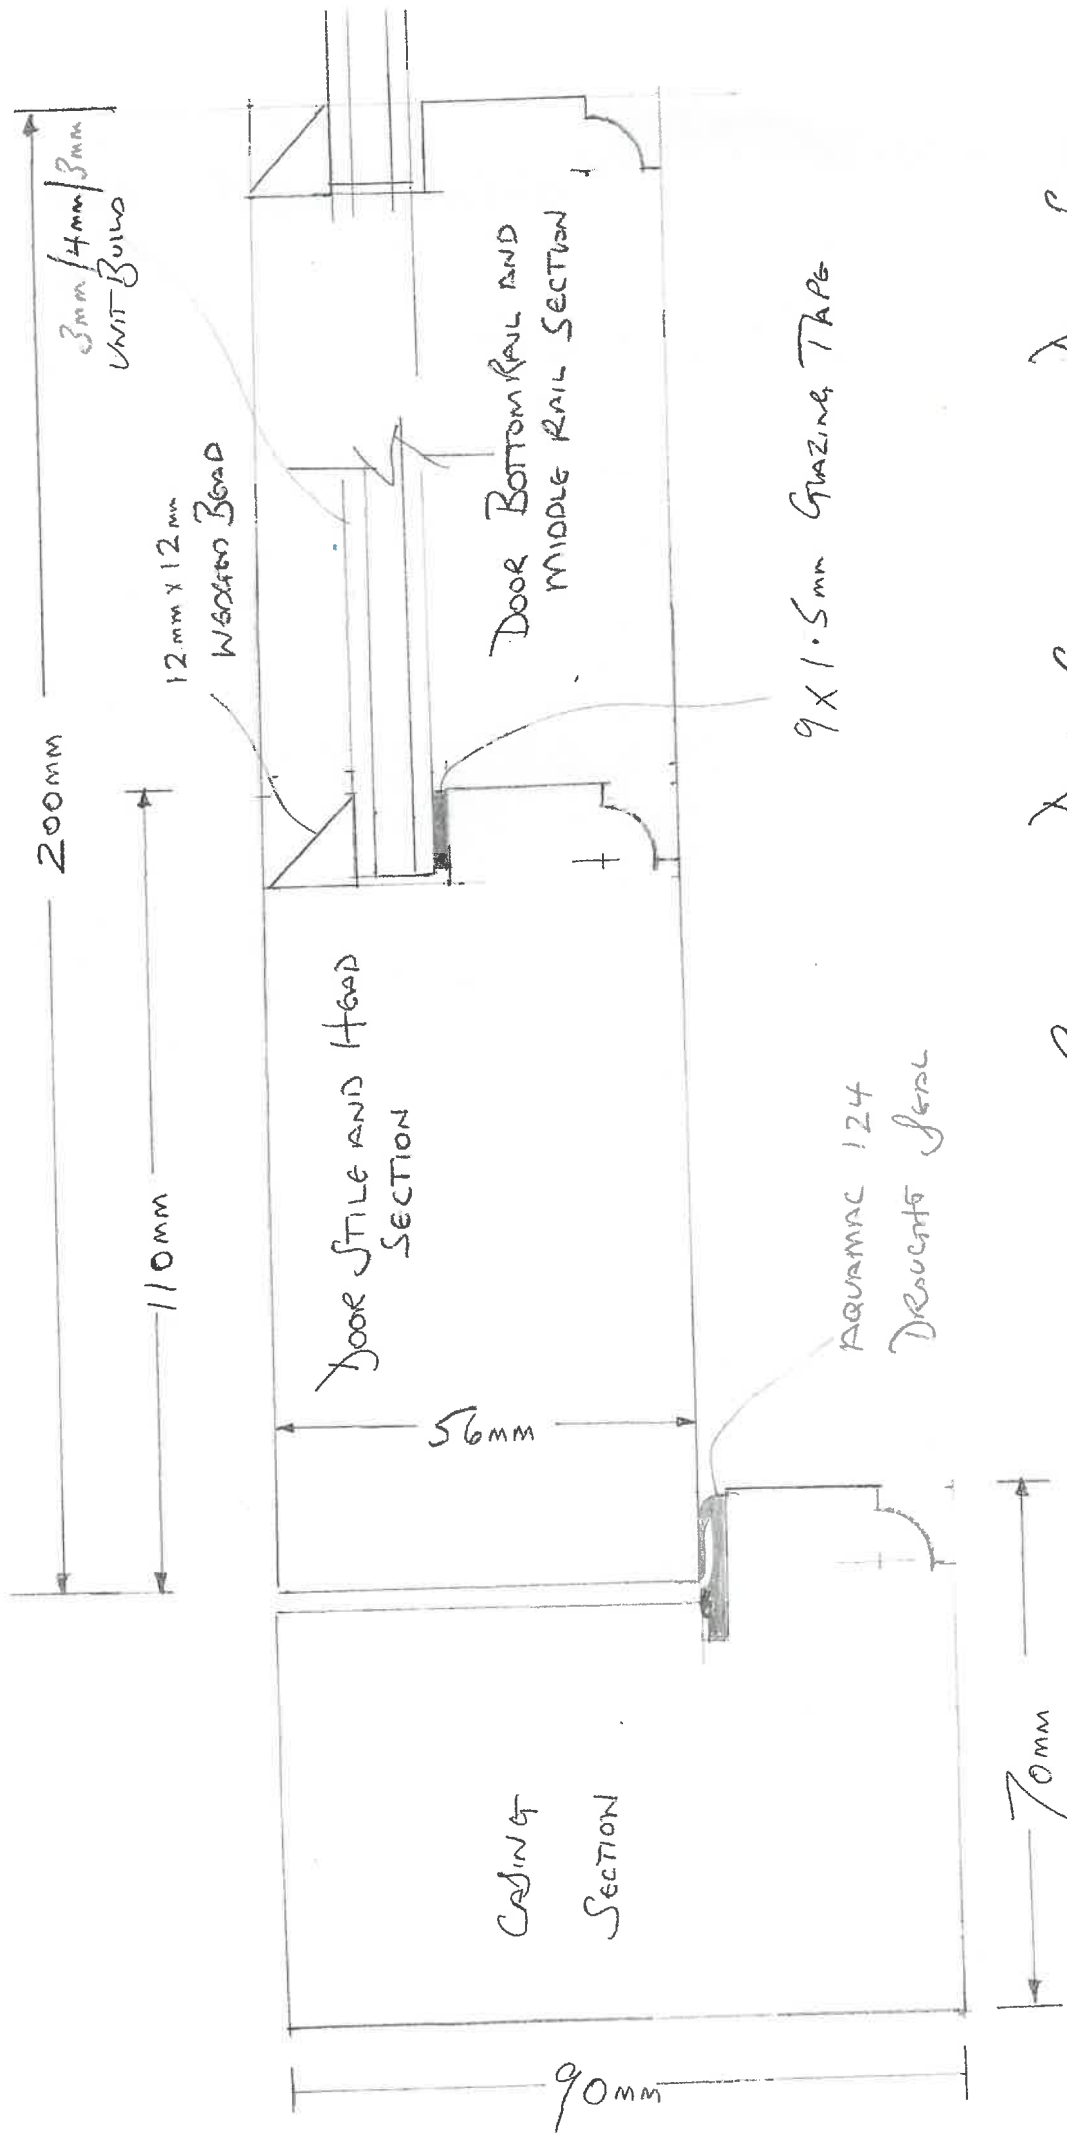

PROPOSED Door Casiner and Door Sections

Cust Ref:	THE DENE
Date:	28/05/26
Scale:	1:1