


Elison + Gleason Ltd.

Proposed Window Sections

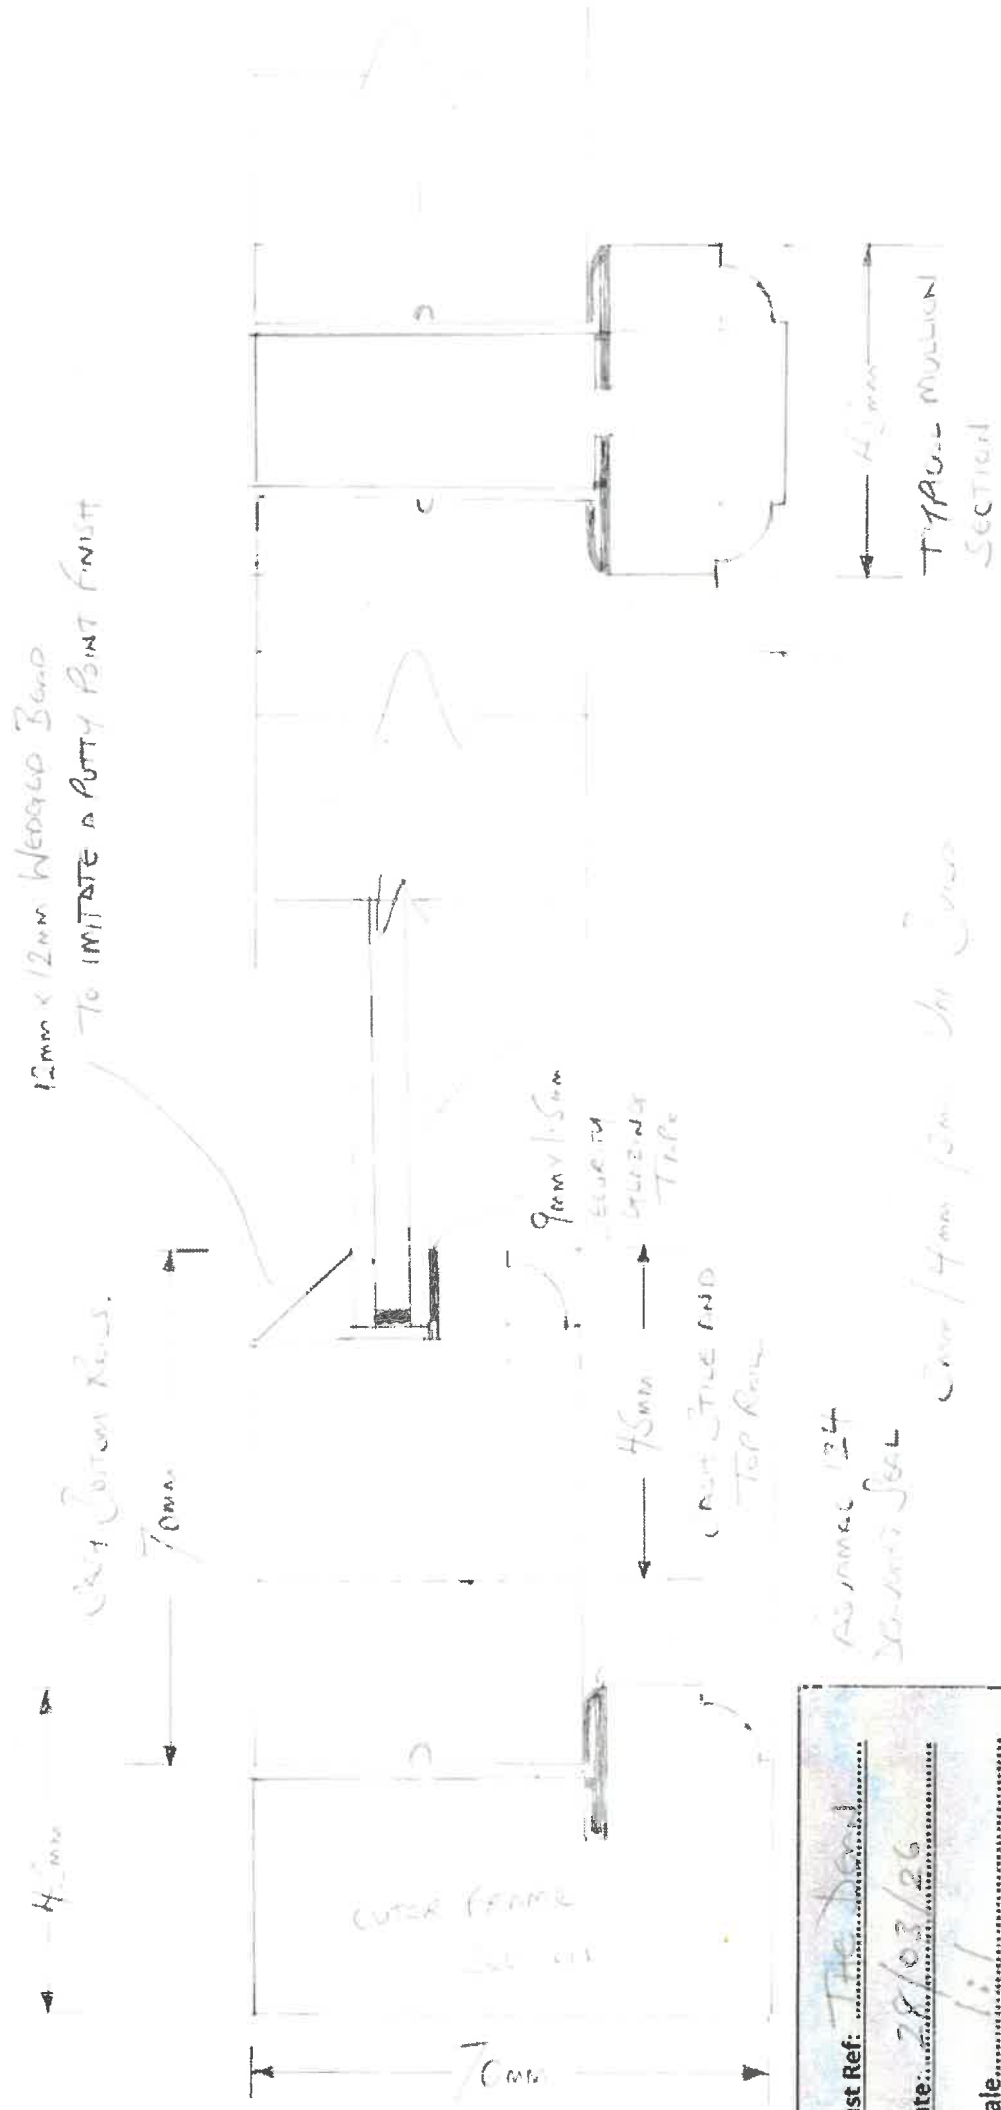

Cust Ref: 78/03/06
Date: 1.1.1
Scale