



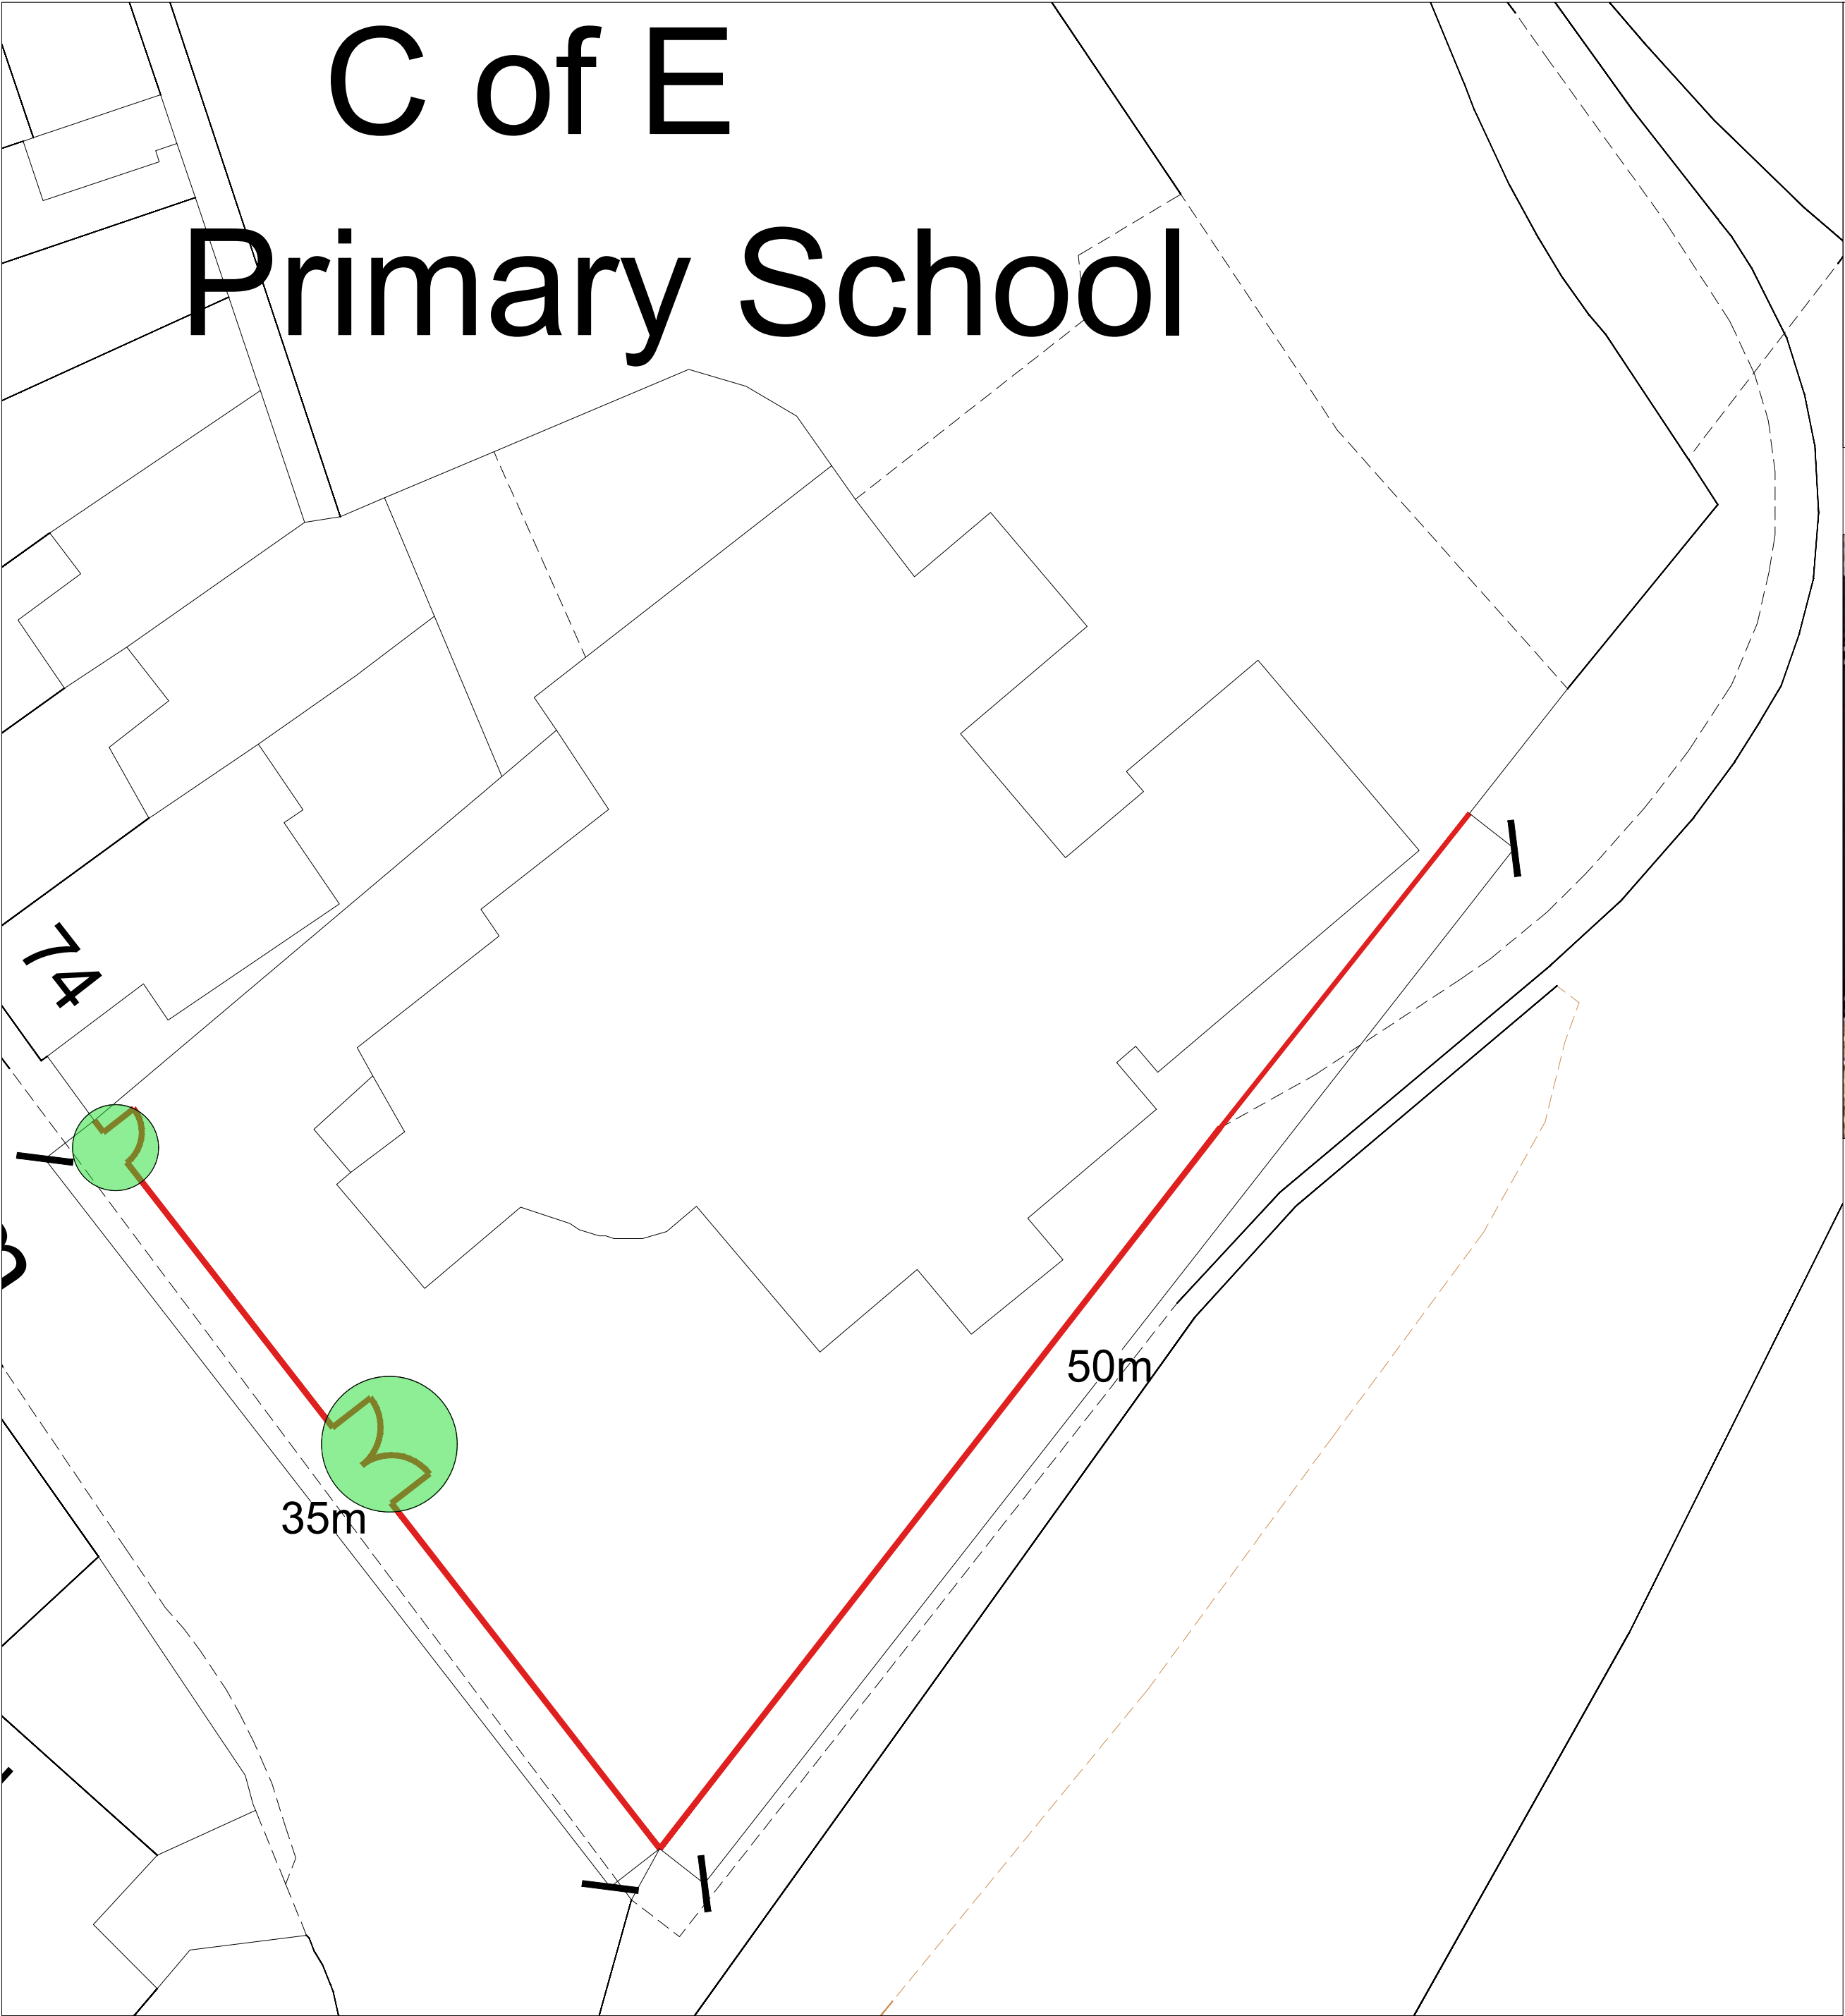

Proposed Plans, Scale : 1:200

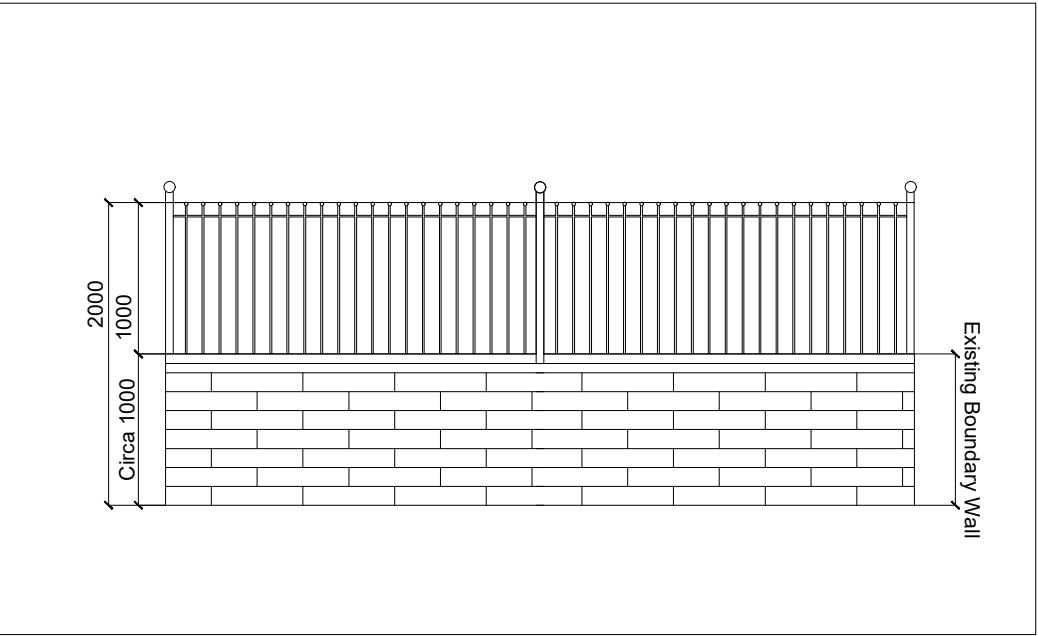


Proposed Fence Elevation, Scale : 1:50



Proposed Fence Elevation

KEY:

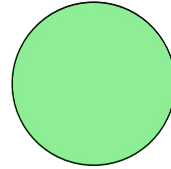 Audio intercom to be installed to gates.

This drawing is subject to copyright and is not to be reproduced in part or whole without approval. Do not scale this drawing - check all dimensions on site .

Health & Safety Notes

1. Contractor must ensure that all work on site is carried out in a safe & satisfactory manner, in accordance with Health & Safety At Work Act 1974, COSHH Regulations 2002 & requirements of C.D.M

P1	First Issue	03/06/2026
P2	Fence Height Lowered For Planning	12/08/2026
Client		
The School Governors of Ribchester St Wilfrid's C of E Primary School		
Project		
1.5m High Wall Top Fencing Scheme		
Drawing Title		
Proposed Plans		
Drawn by	AS	Checked by AS Date 12/08/2026
Status	PLANNING	Scale @ A2 As Indicated
Job no.	Dwg.no.	Rev.
13998	L02	P2
Cassidy+Ashton		
www.cassidyashton.co.uk		
Architecture + Building Surveying + Town Planning		
7 East Cliff, Preston, Lancashire, PR1 3JE 10 Hunters Walk, Canal Street, Chester, CH1 4EB		01772 258 356 01244 402 900