


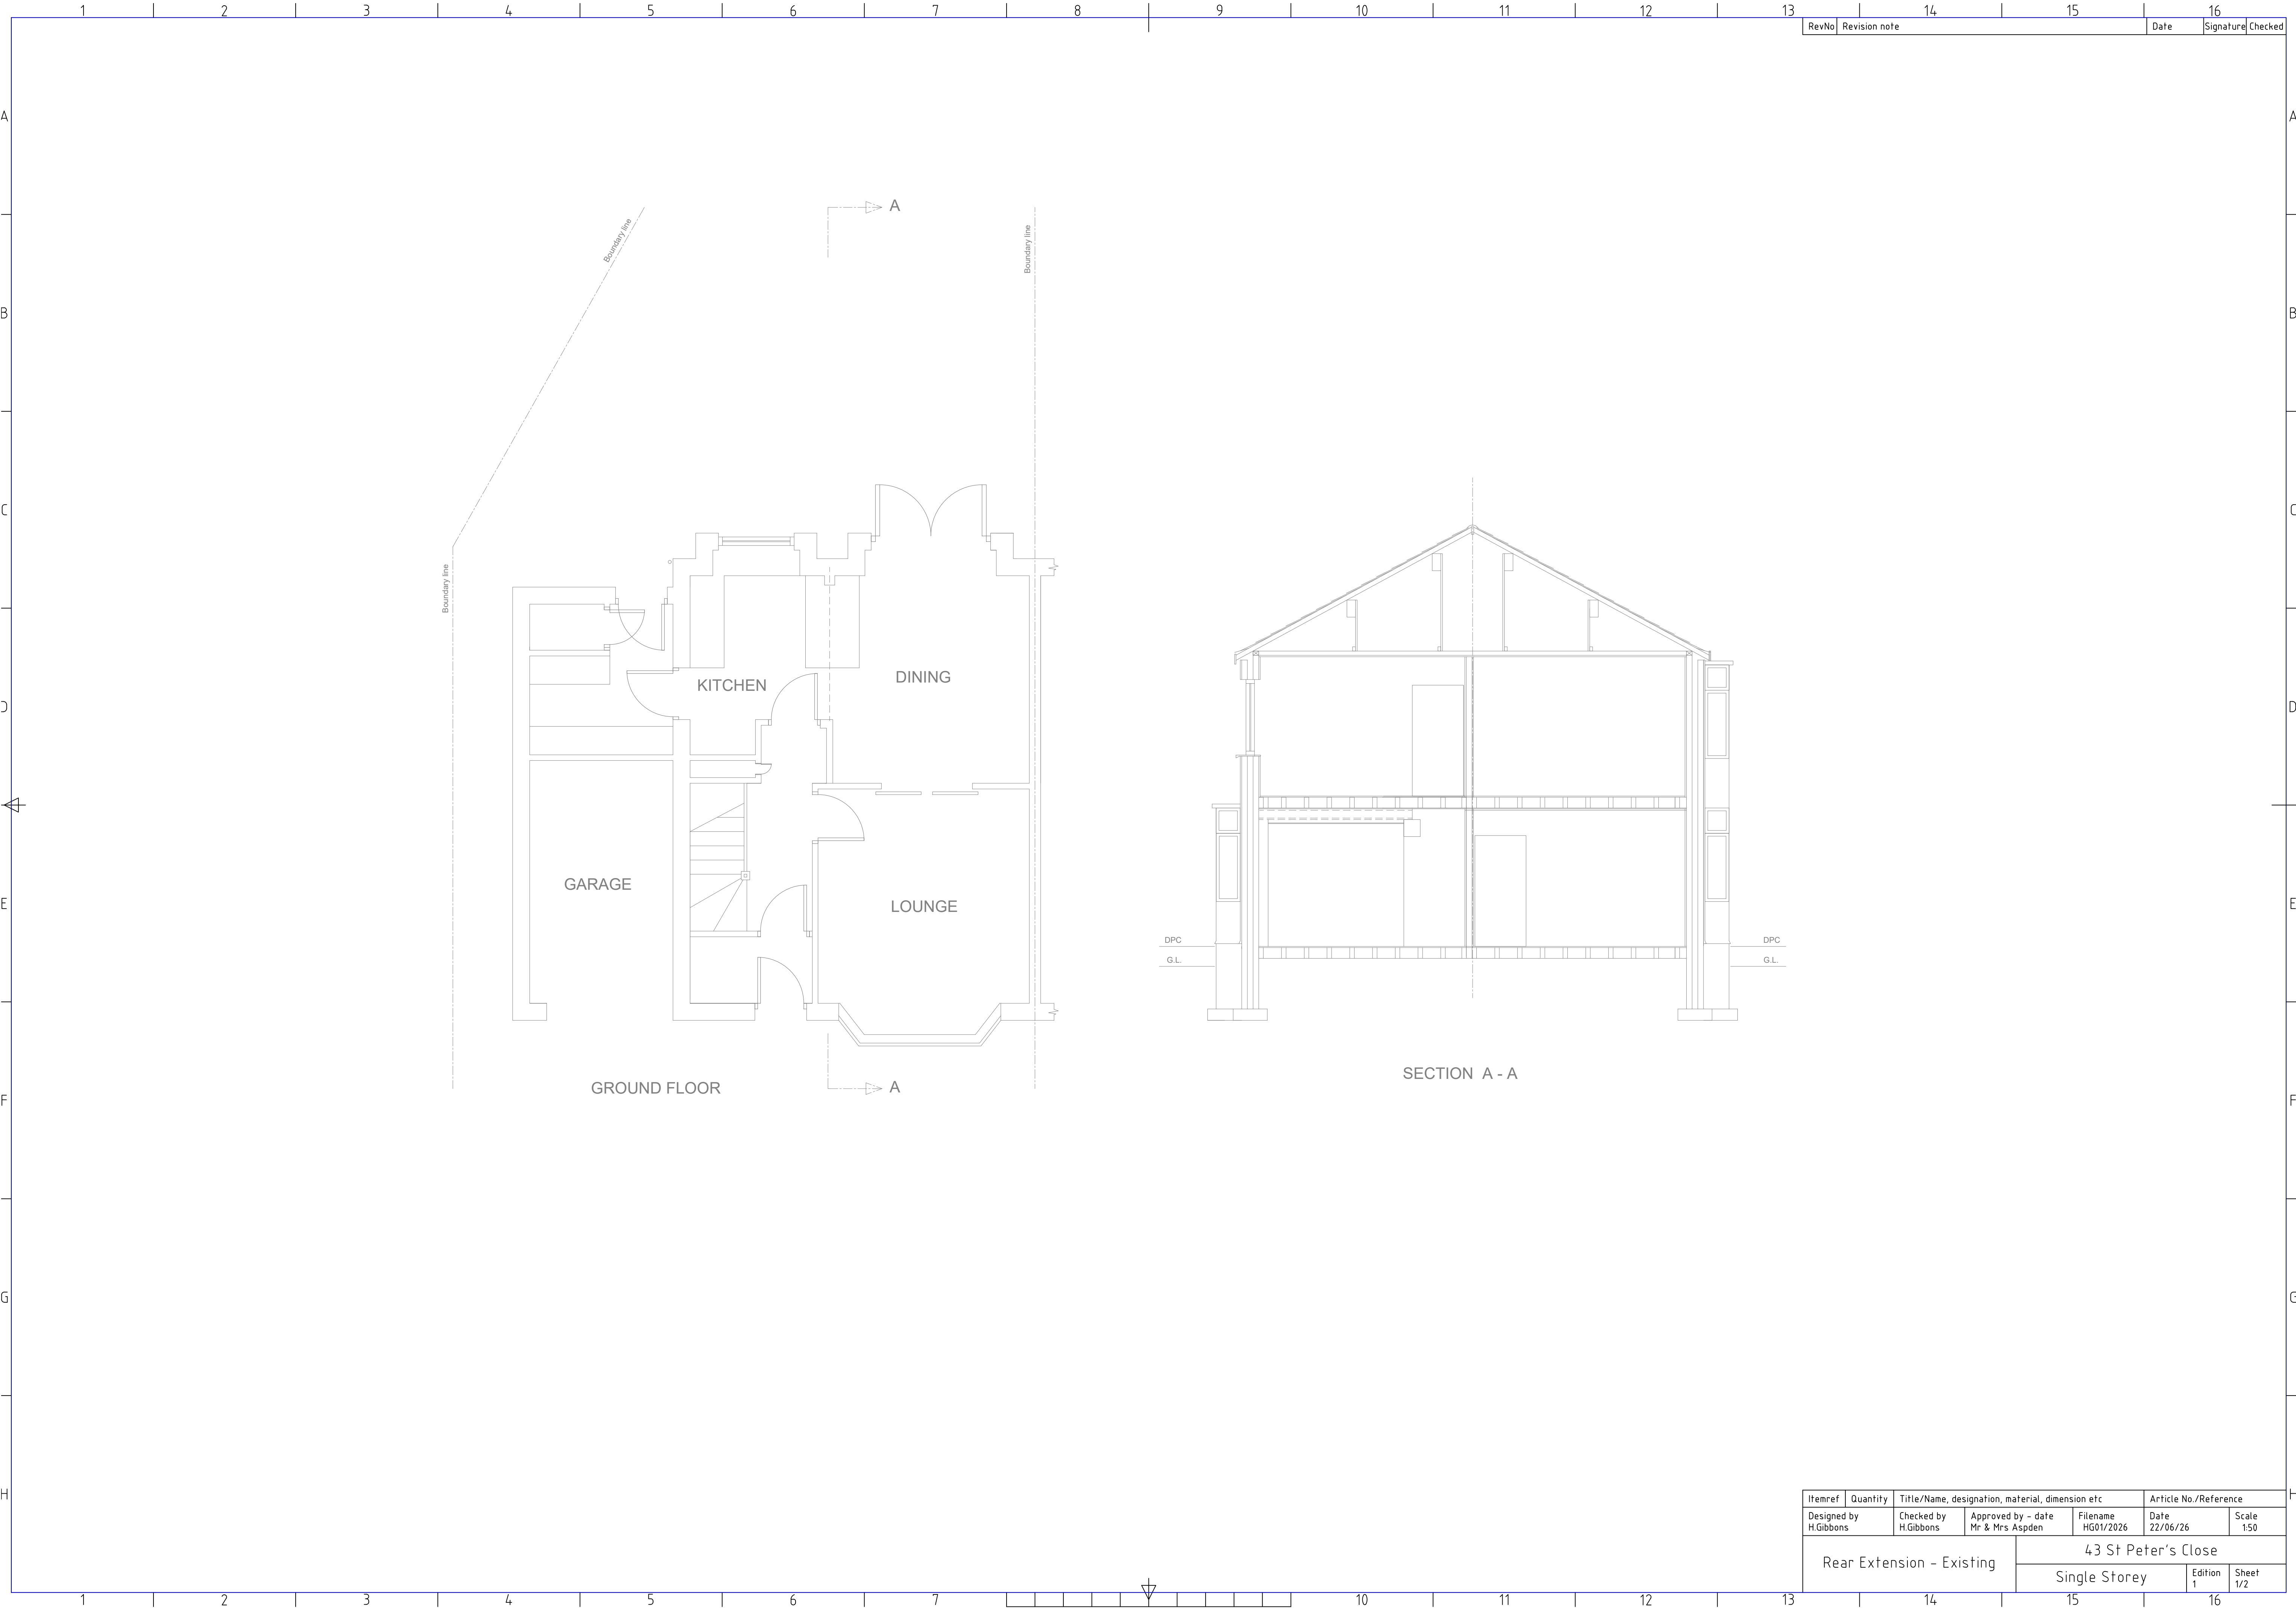

RevNo	Revision note	Date	Signature	Checked
-------	---------------	------	-----------	---------

Itemref	Quantity	Title/Name, designation, material, dimension etc			Article No./Reference	
Designed by H.Gibbons	Checked by H.Gibbons	Approved by - date Mr & Mrs Aspden	Filename HG01/2026	Date 22/06/26	Scale 1:50	
Rear Extension - Existing			43 St Peter's Close			
			Single Storey		Edition 1	Sheet 1/2