


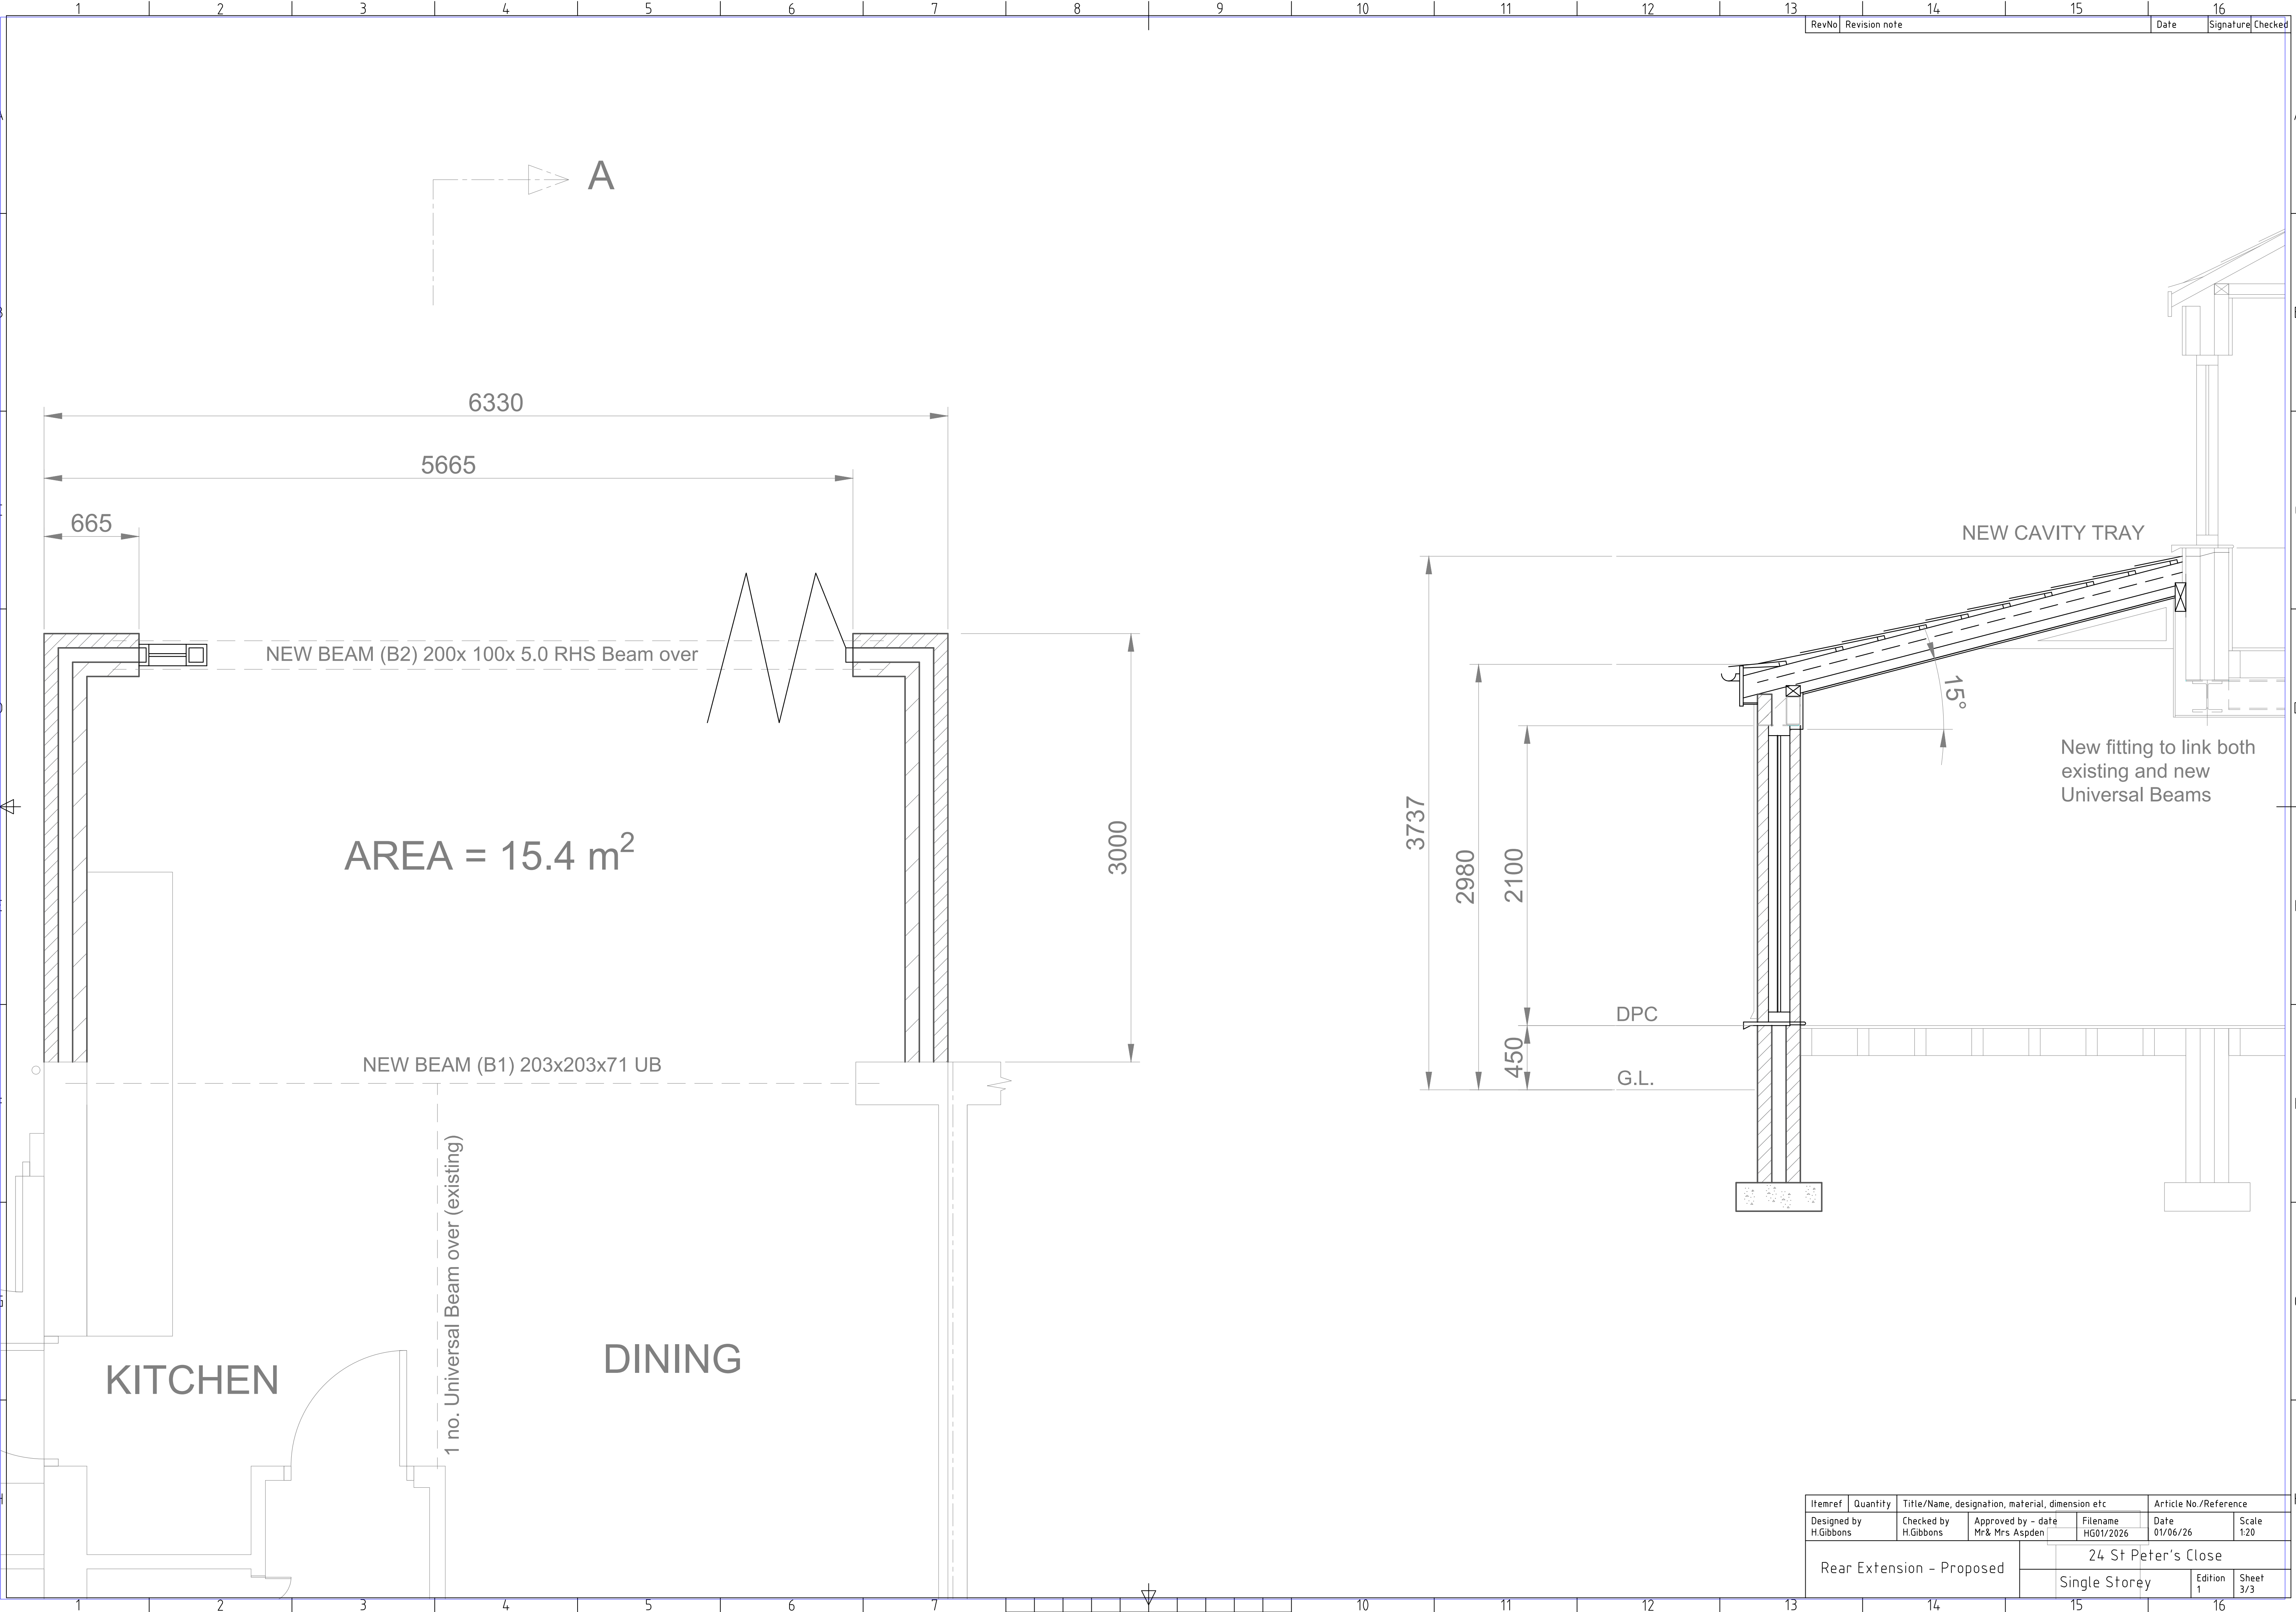

|       |               |      |           |         |
|-------|---------------|------|-----------|---------|
| RevNo | Revision note | Date | Signature | Checked |
|-------|---------------|------|-----------|---------|

|                           |                         |                                                  |                       |                     |                       |                              |
|---------------------------|-------------------------|--------------------------------------------------|-----------------------|---------------------|-----------------------|------------------------------|
| Itemref                   | Quantity                | Title/Name, designation, material, dimension etc |                       |                     | Article No./Reference |                              |
| Designed by<br>H.Gibbons  | Checked by<br>H.Gibbons | Approved by - date<br>Mr& Mrs Aspden             | Filename<br>HG01/2026 | Date<br>01/06/26    | Scale<br>1:20         |                              |
| Rear Extension - Proposed |                         |                                                  |                       | 24 St Peter's Close |                       |                              |
|                           |                         |                                                  |                       | Single Storey       |                       | Edition<br>1<br>Sheet<br>3/3 |