


Portable QCB truly zero maintenance garden studio
QC stands for "Quarter Century" - 25 years where you don't have to paint or stain your garden room...
- better for the environment and more time for you to do the things you want to do.

Customer Ref Number:
Address
Mobile 1

SW- 060625 SW Ron & Maureen Smith-BB7 1RH.

Landline
Email

NOTE: Customers are responsible for the final coat of decoration.

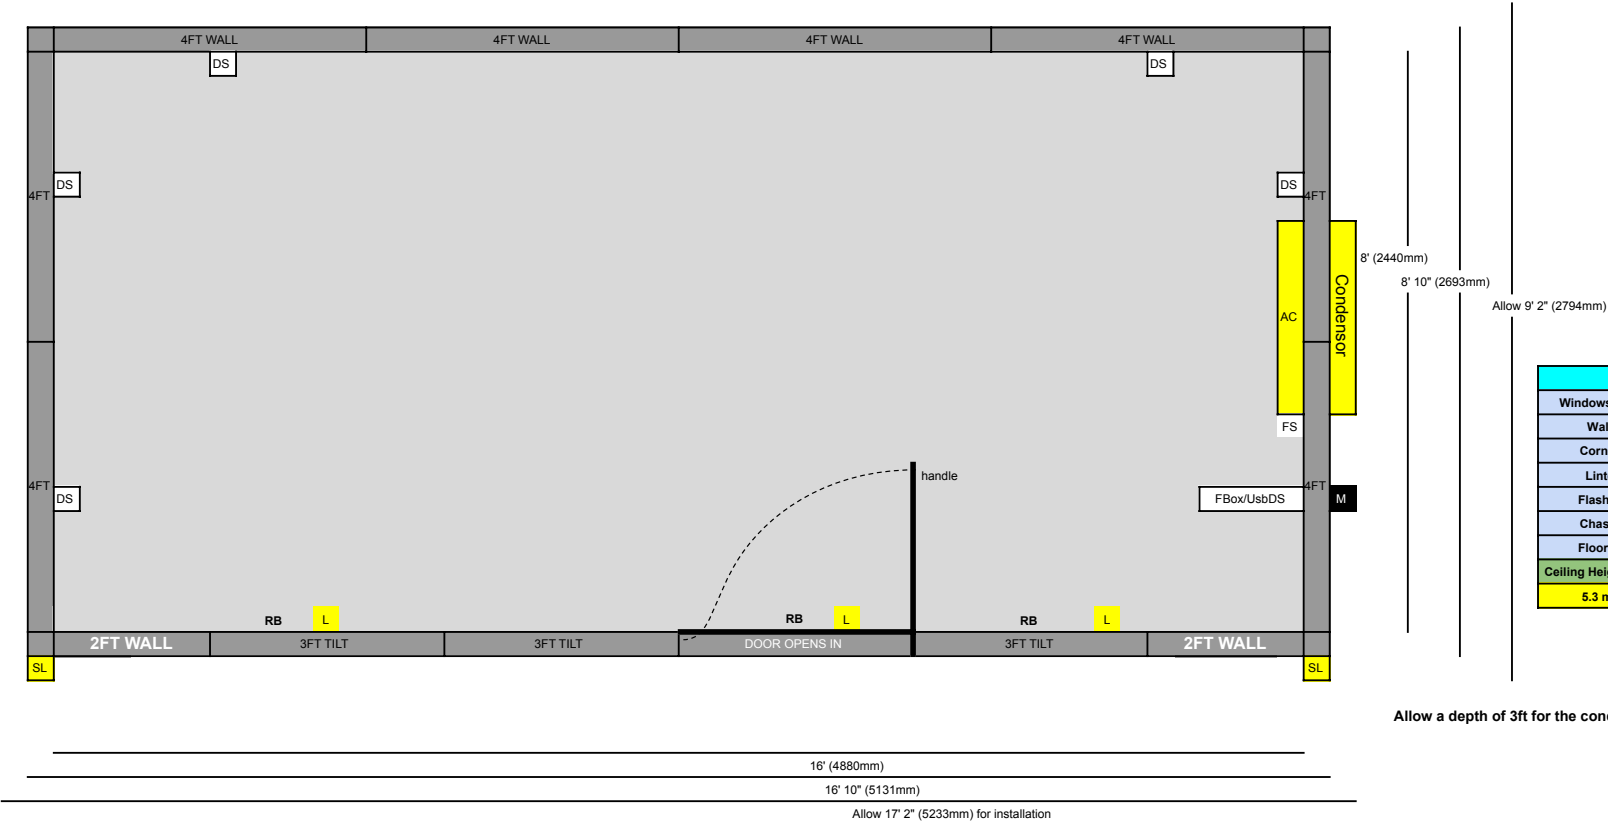

COLOURS & CHECKLIST	
Windows Door	Anthracite Grey
Walls	Anthracite Grey
Corners	Anthracite Grey
Lintel	Anthracite Grey
Flashing	Anthracite Grey
Chassis	Anthracite grey
Flooring	Grey
Ceiling Height	Internally 6ft 10"
5.3 mt x 2.8mt space required to install	

KEY	
	ANTHRACITE UPVC WINDOWS WITH "A" RATED DOUBLE GLAZED SEALED UNITS (ZERO MAINTENANCE FOR 25 YEARS)
FBox/Ls/UsbDS	FUSEBOX - LIGHT SWITCH - USB DOUBLE MAINS SOCKET
	ANTHRACITE GREY PLASTI-COATED LEATHERETTE EMBOSSED GALVANISED STEEL WALLS (ZERO MAINTENANCE FOR 25 YEARS)
	OAK GALVANISED STEEL CORNER COVERS (ZERO MAINTENANCE FOR 5 YEARS)
TILT	FULL LENGTH SECURE TILT WINDOW WITH A SMALL GAP WHEN OPEN
TLS	TRANSISTOR LIGHTSWITCH
Flooring	LIGHT OAK WATERPROOF VINYL FLOORING
DOOR	INSURANCE RATED MULTI POINT LOCKING HI SECURITY DOOR WITH FULL LENGTH WINDOW
ROOF	EPDM RUBBER EXTERIOR ON ROOF WITH MANUFACTURERS LIFESPAN OF 50 YEARS TOPPED WITH GRAVEL. THE ROOF, WALLS & FLOOR CONTAINS 90MM OF ECOTHERM INSULATION
RB	RECESSED BLIND WHICH FITS FLUSH INTO THE UPVC FRAME
LS	LEG SUPPORT
M	ARMoured CABLE MAINS CONNECTION BOX
SL	SOLAR POWERED OUTSIDE LIGHTS.
L	INTERIOR LIGHTS - LOW WATTAGE LONG LIFE BULBS
FI	FUSED INLET SOCKET
SKG	UPVC SKIRTING FOR GAPS LARGER THAN 100mm BELOW STUDIO
AC	AIR CONDITIONER WITH FUSED SPUR FOR MAINS POWER
FS	
DH	DEHUMIDIFIER
HDS	HIGH DOUBLE SOCKET
DS	DOUBLE 13 AMP SOCKET BOXES
ODS	OUTSIDE DOUBLE SOCKET

